

KEY PLAN



NOTES
1. ALL DIMENSIONS ARE IN METERS EXCEPT SPECIFIED OTHERWISE


C	UG2 MODIFIED	23/12/08	LST
B	UG2 MODIFIED	14/11/08	LST
A	UG2 ADDED	28/10/08	LST
0	FIRST ISSUE	08/09/08	LST
REV	DESCRIPTION	DATE	MADE BY

PROJECT :
**BALLOUNEH
RESIDENTIAL
BUILDING
1628**

COMPANY :
**TECHNICAL ENTERPRISES
COMPANY sarl**
Adonis, Lycée de Ville Street
Joseph Stephan Bldg,
P.O. Box: 216 Jourlesh, LEBANON
Tel: 09 / 216077
Fax: 09 / 216079
e-mail: mail@tecintl.com
www.tecintl.com

DRAWING TITLE :
**PLAN VIEW
UNDERGROUND 2**

DATE : 08/09/08	SCALE : 1:150	SHEET SIZE : A 3
MADE BY : LST		
DRAWING No. : B R B 1 6 2 8 D 1 0 1 0 C	Rev.:	

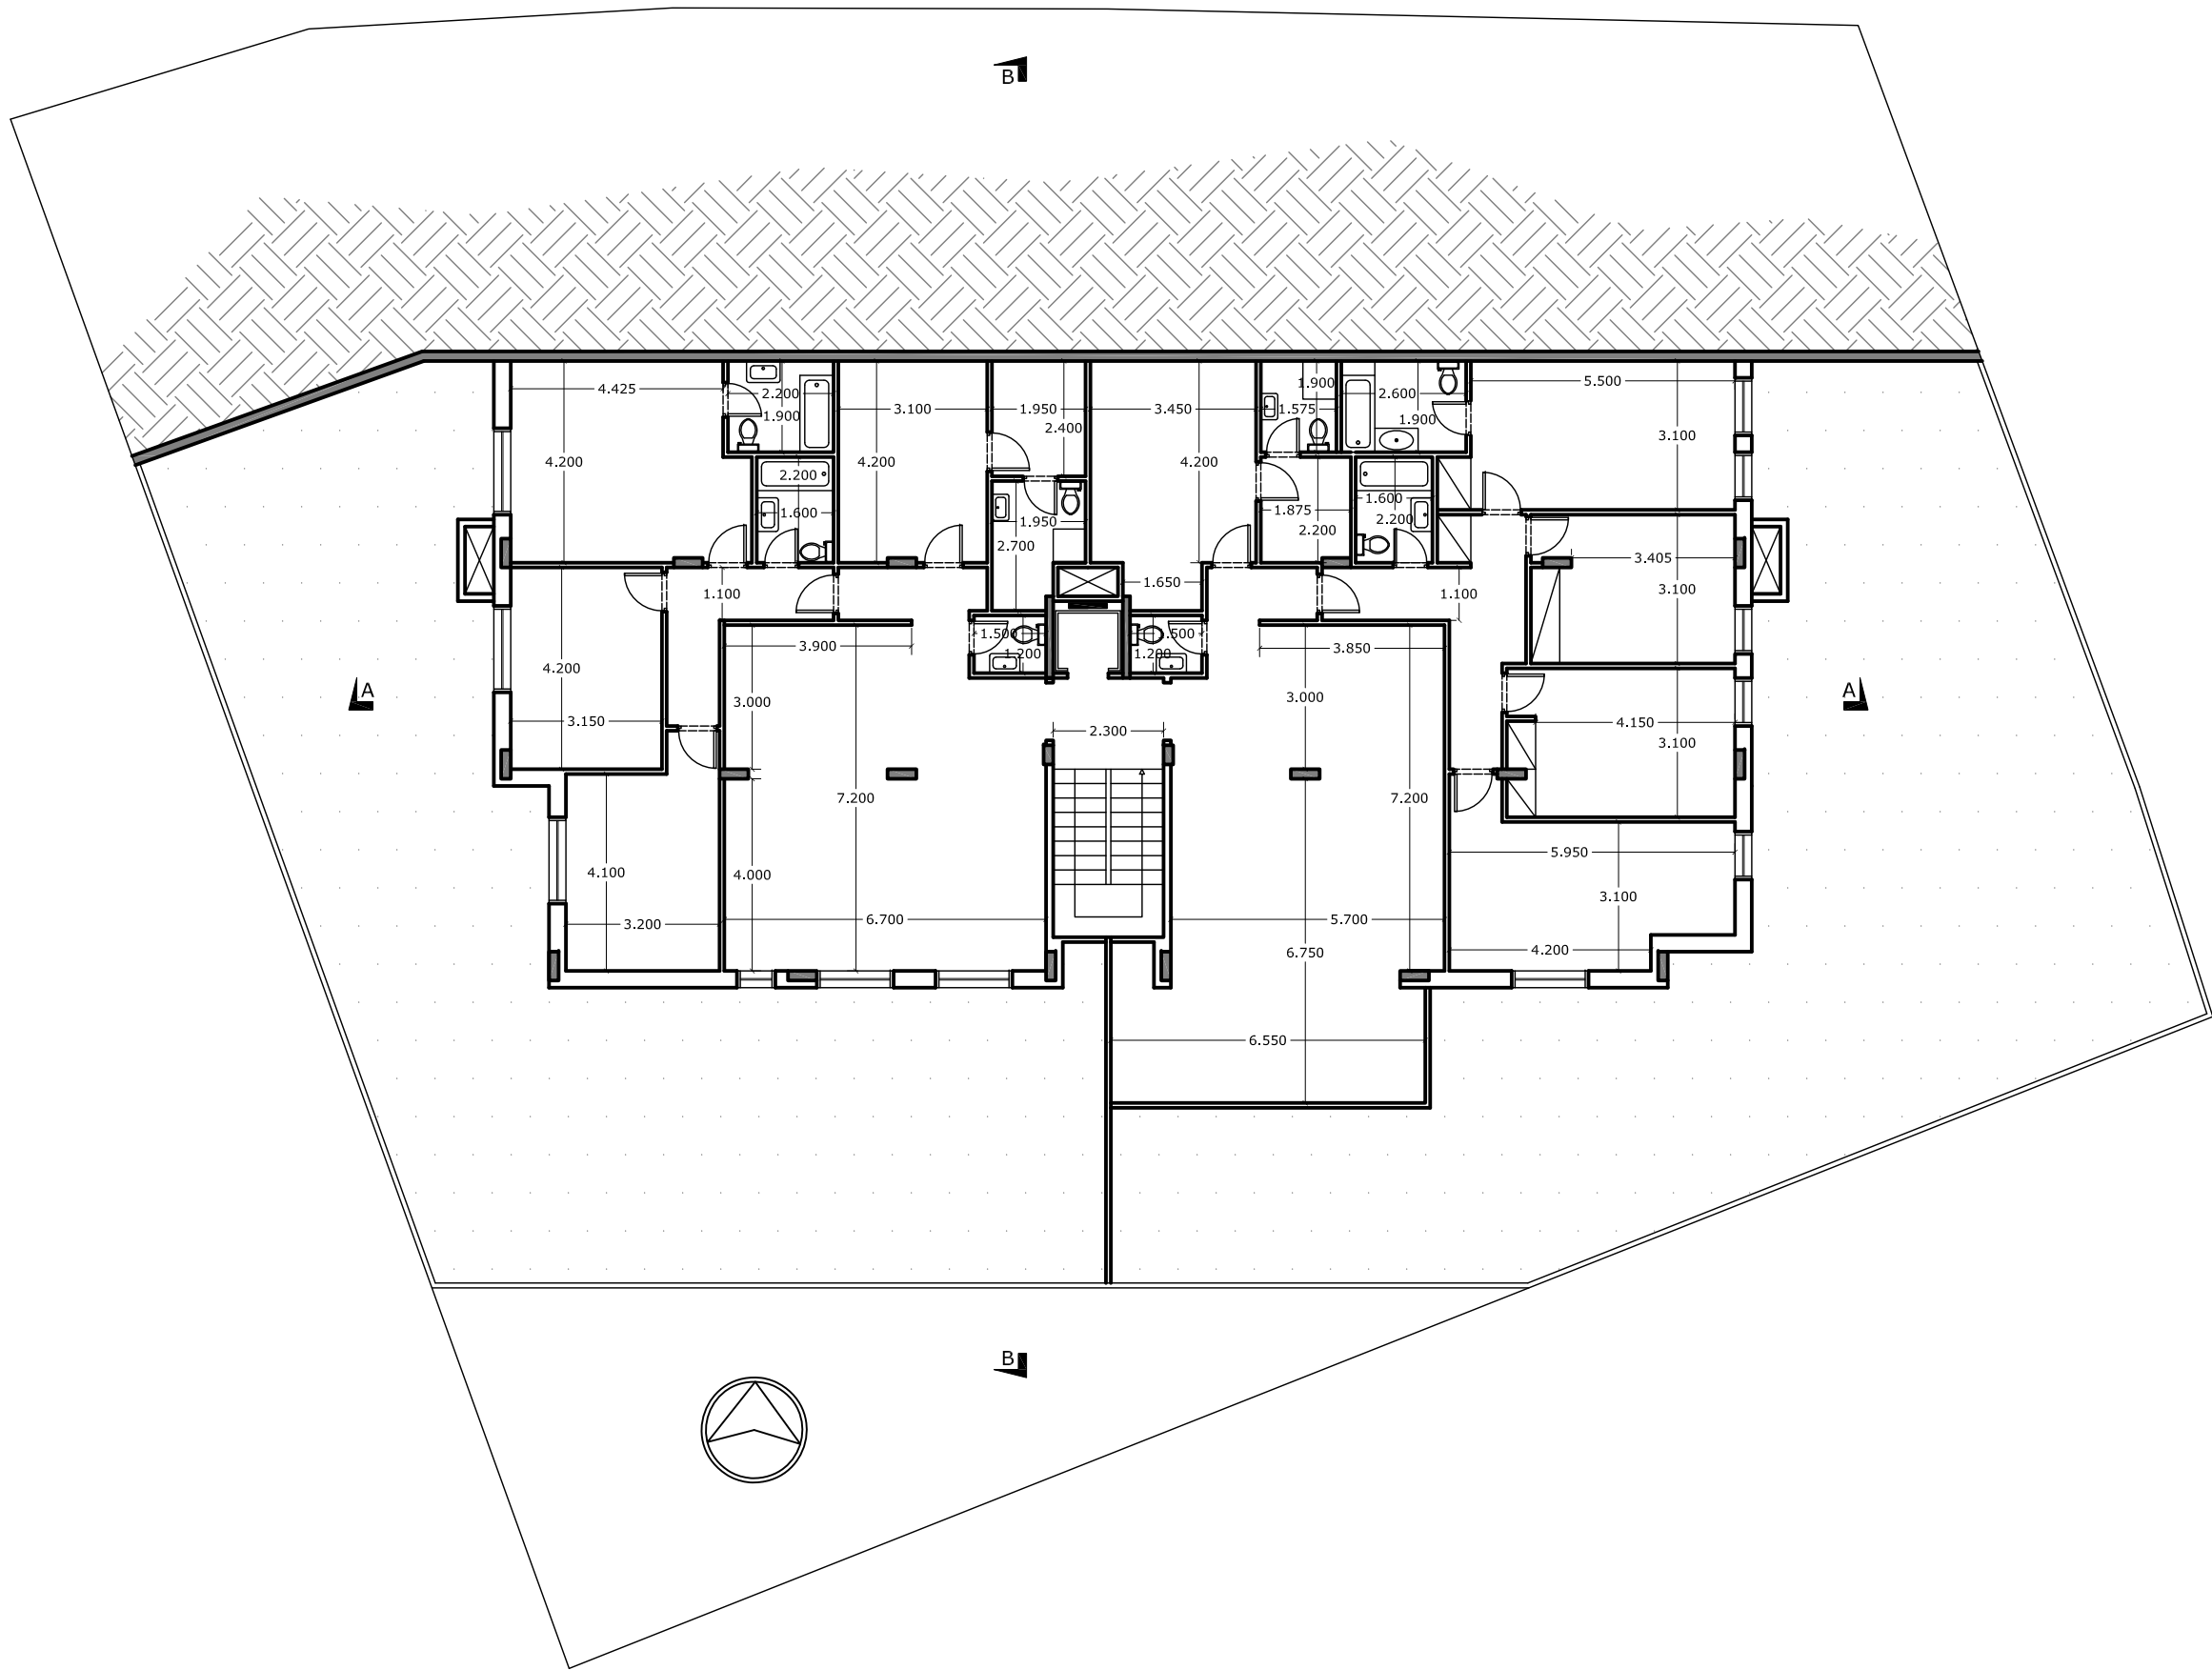

KEY PLAN



NOTES

1. ALL DIMENSIONS ARE IN METERS EXCEPT SPECIFIED OTHERWISE
2. FLATS AREA :
WEST SIDE : 162m2 + 150m2 GARDEN
EAST SIDE : 192m2 + 170m2 GARDEN

REV	DESCRIPTION	DATE	MADE BY
C	UG1 REVISED	23/12/08	LST
B	UG1 REVISED	14/11/08	LST
A	UG1 REVISED	28/10/08	LST
0	FIRST ISSUE	08/09/08	LST

PROJECT :

**BALLOUNEH
RESIDENTIAL
BUILDING
1628**

COMPANY :



**TECHNICAL ENTERPRISES
COMPANY sarl**

Adonis, Lycée de Ville Street
Joseph Stephan Bldg,
P.O. Box: 216 Jounieh, LEBANON


Tel: 09 / 216077
Fax: 09 / 216079
e-mail: mail@tecentlb.com
www.tecentlb.com

DRAWING TITLE :


**PLAN VIEW
UNDERGROUND 1**

DATE : 08/09/08	SCALE : 1:150	SHEET SIZE : A 3
MADE BY : LST		

DRAWING No. :	Rev.
B R B 1 6 2 8	D 1 0 1 1 C

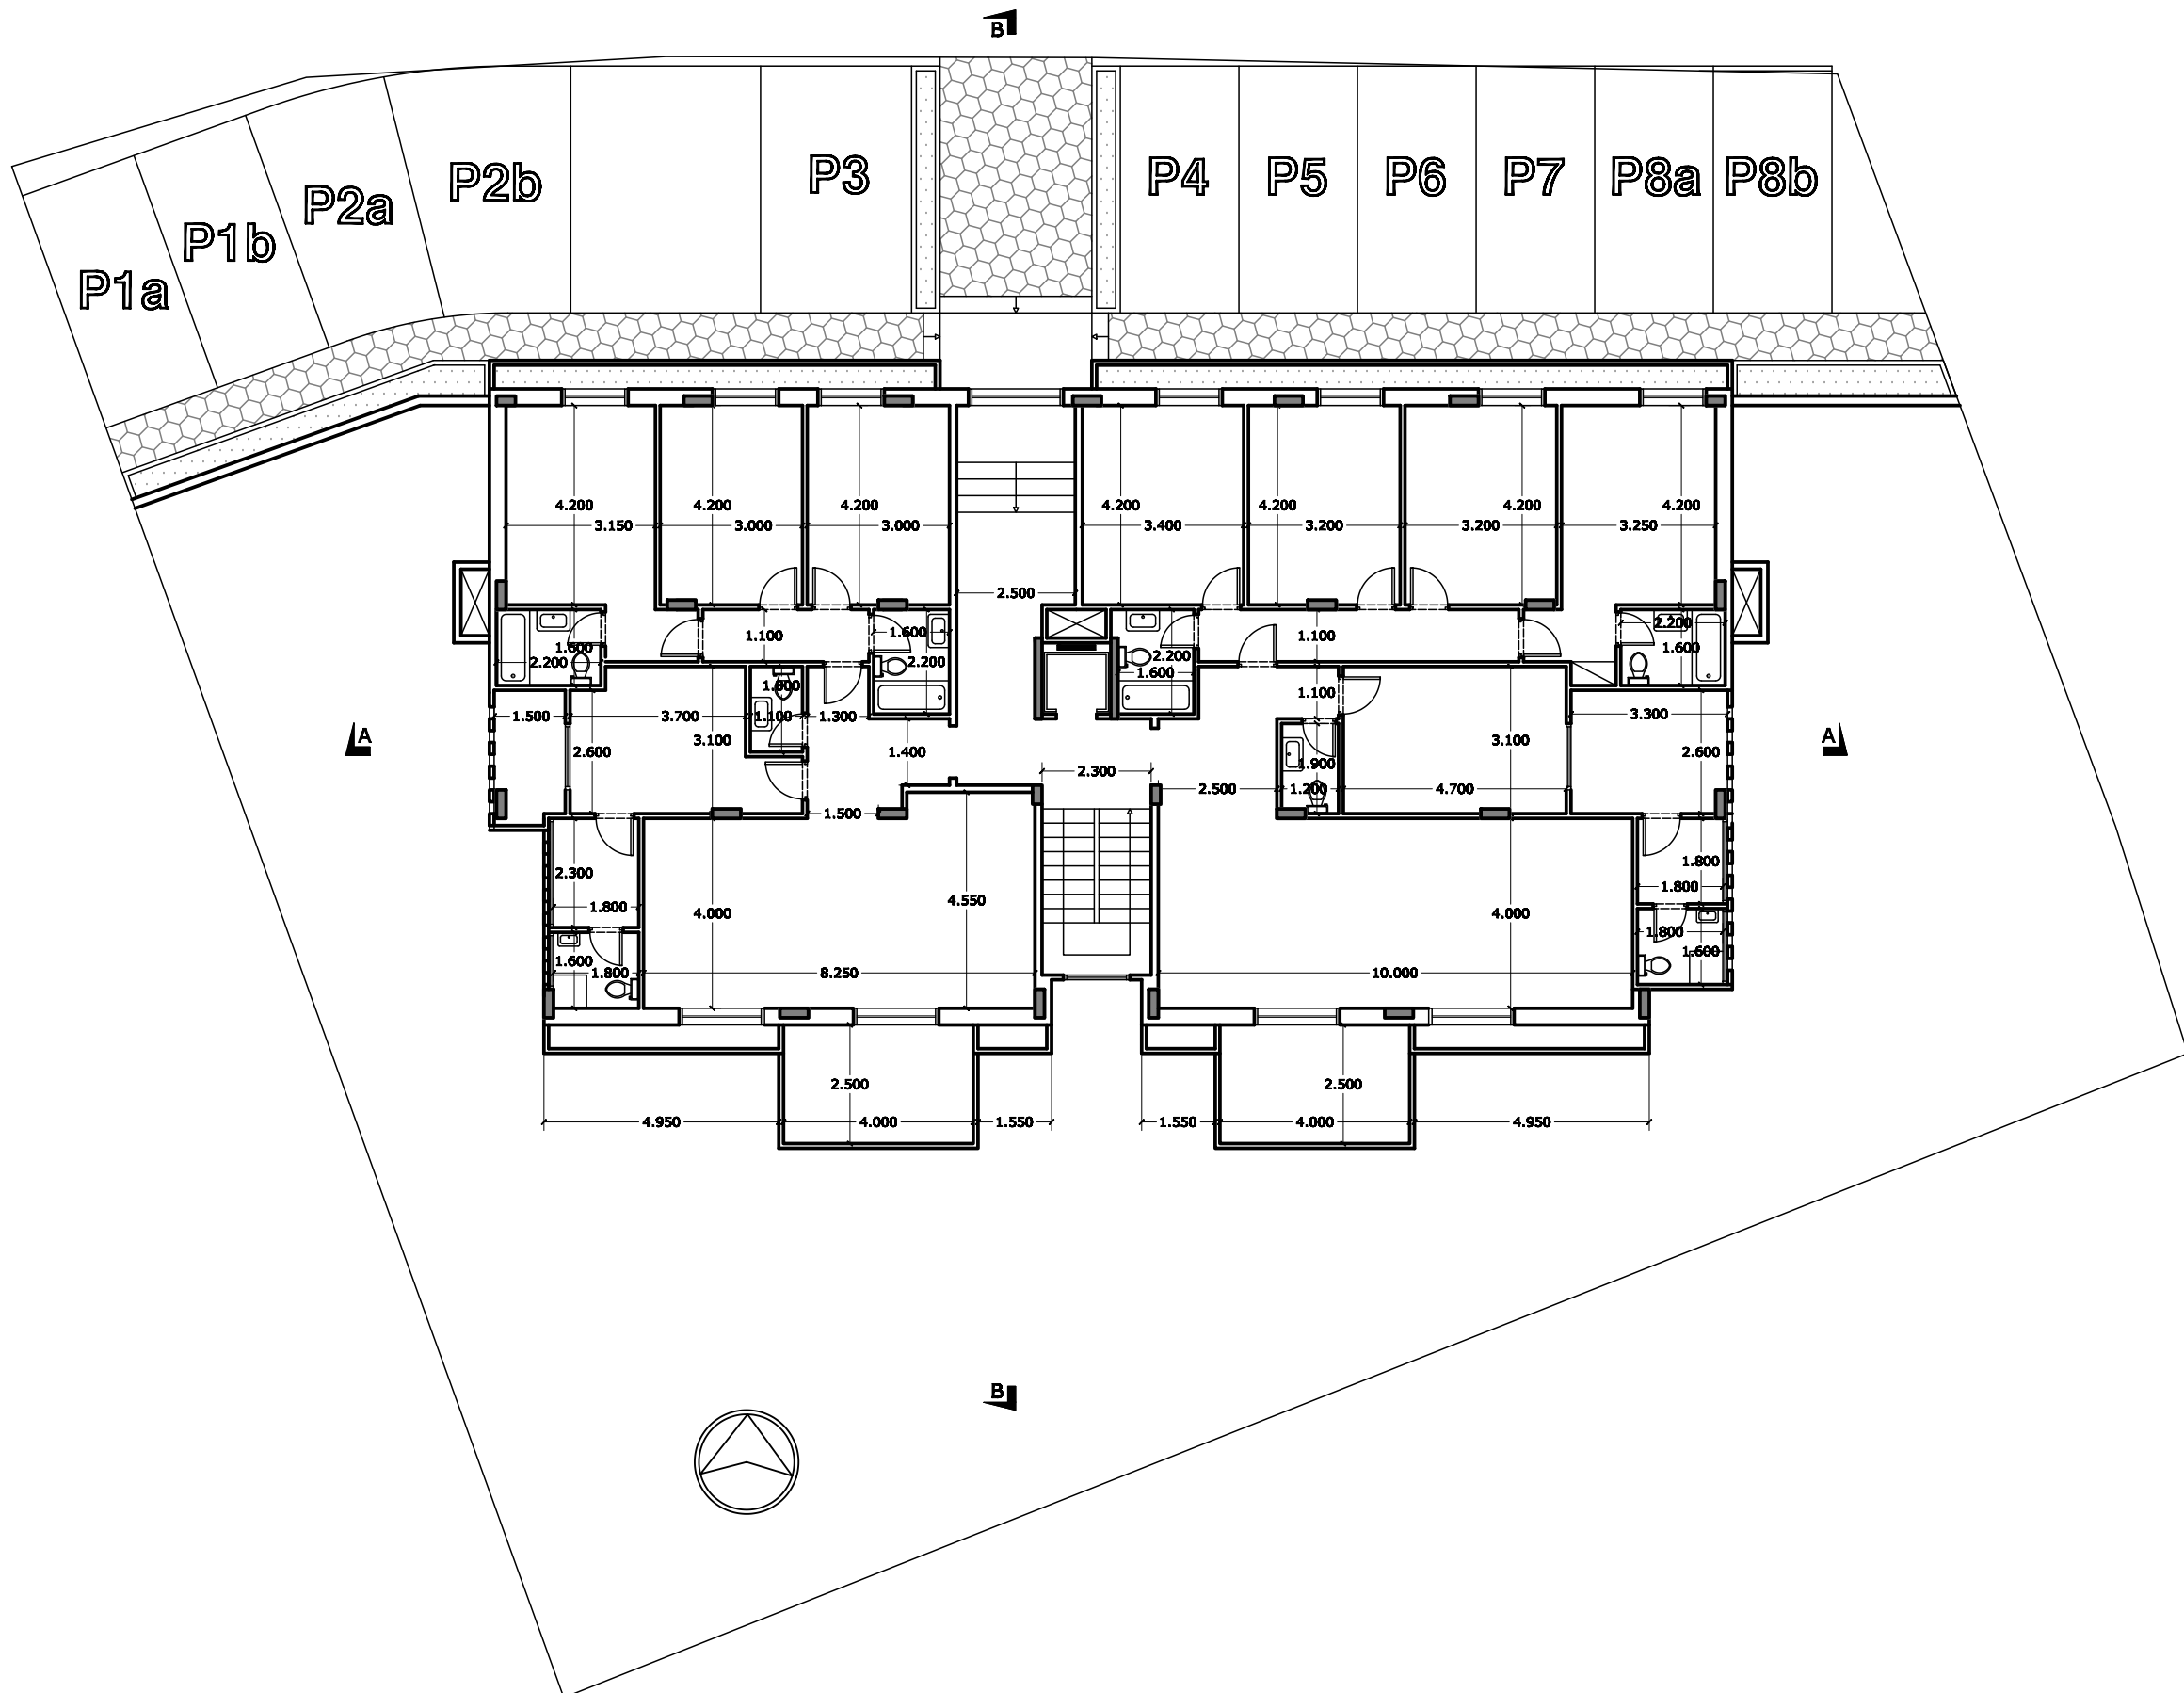

KEY PLAN

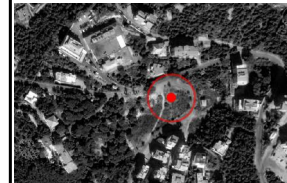

NOTES

1. ALL DIMENSIONS ARE IN METERS EXCEPT SPECIFIED OTHERWISE

2. PLATS AREA:
WEST SIDE : 100m2
EAST SIDE : 200m2

REV	DESCRIPTION	DATE	BY
0	FIRST ISSUE	09/09/08	LST

PROJECT:

BALLOUNEH RESIDENTIAL BUILDING 1628

COMPANY:
**TECHNICAL ENTERPRISES
COMPANY sari**
Adonis, Lycée de Ville Street
Joseph Stephan Bldg,
P.O. Box: 216 Jounieh, LEBANON
Tel: 09 / 210077
Fax: 09 / 210079
e-mail: mail@tecanib.com
www.tecanib.com


DRAWING TITLE:

PLAN VIEW GROUND FLOOR

DATE: 08/09/08	SCALE: 1:150	DRAWN BY: A 3
-------------------	-----------------	------------------

MADE BY: LST	Rev.
-----------------	------

EXPANDED No. 1	Rev.
B R B 1 6 2 8 D 1 0 1 2 B	

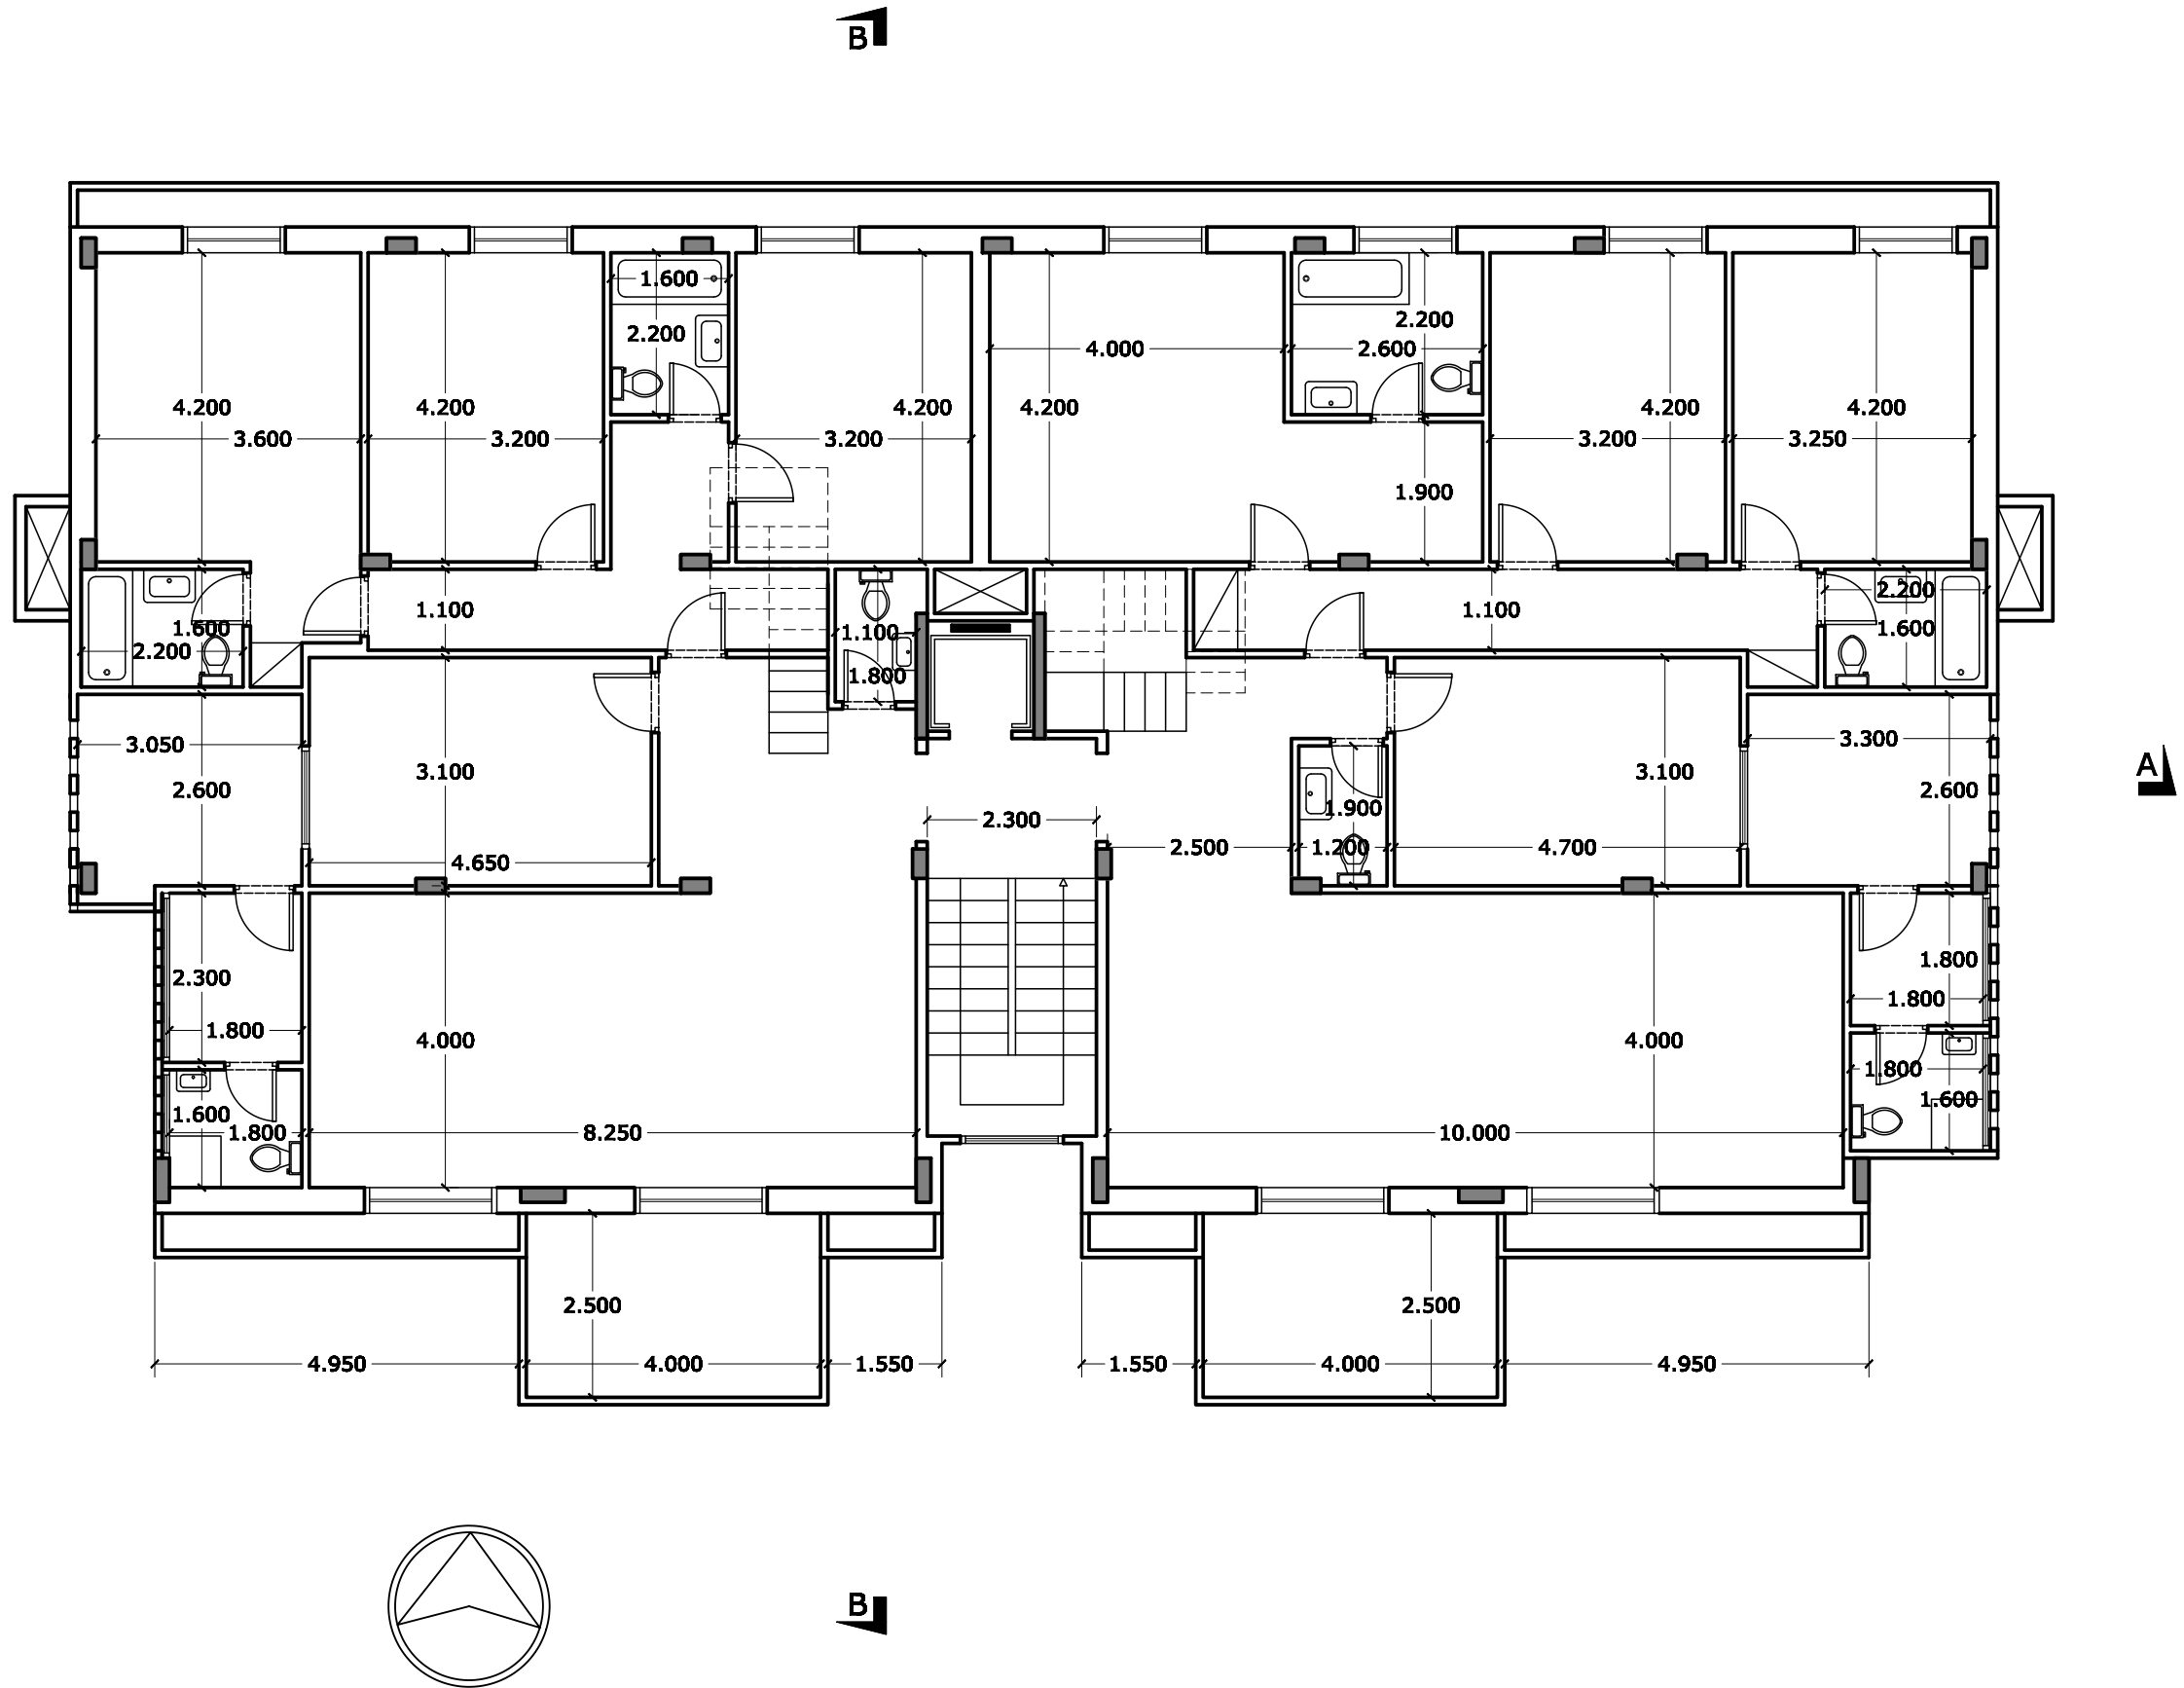

KEY PLAN



NOTES

1. ALL DIMENSIONS ARE IN METERS EXCEPT SPECIFIED OTHERWISE
2. PLATS AREA:
WEST SIDE : 100m²
EAST SIDE : 200m²


REV	DESCRIPTION	DATE	BY
0	FIRST ISSUE	09/09/08	LST
1	SUBSEQUENT		

**BALLOUNEH
RESIDENTIAL
BUILDING
1628**


COMPANY:
**TECHNICAL ENTERPRISES
COMPANY s.a.r.l.**
Adonis, Lycée de Ville Street
Joseph Stephan Bldg.
P.O. Box: 216 Jounieh, LEBANON
Tel: 09 / 210077
Fax: 09 / 210079
e-mail: mail@tecanib.com
www.tecanib.com

**PLAN VIEW
SECOND FLOOR**

DATE: 08/09/08	SCALE: 1:100	DESIGNER: A 3
DRAWN BY: LST		
EXPRESSION No. 1		Rev.
B R B 1 6 2 8 D 1 0 1 4 B		

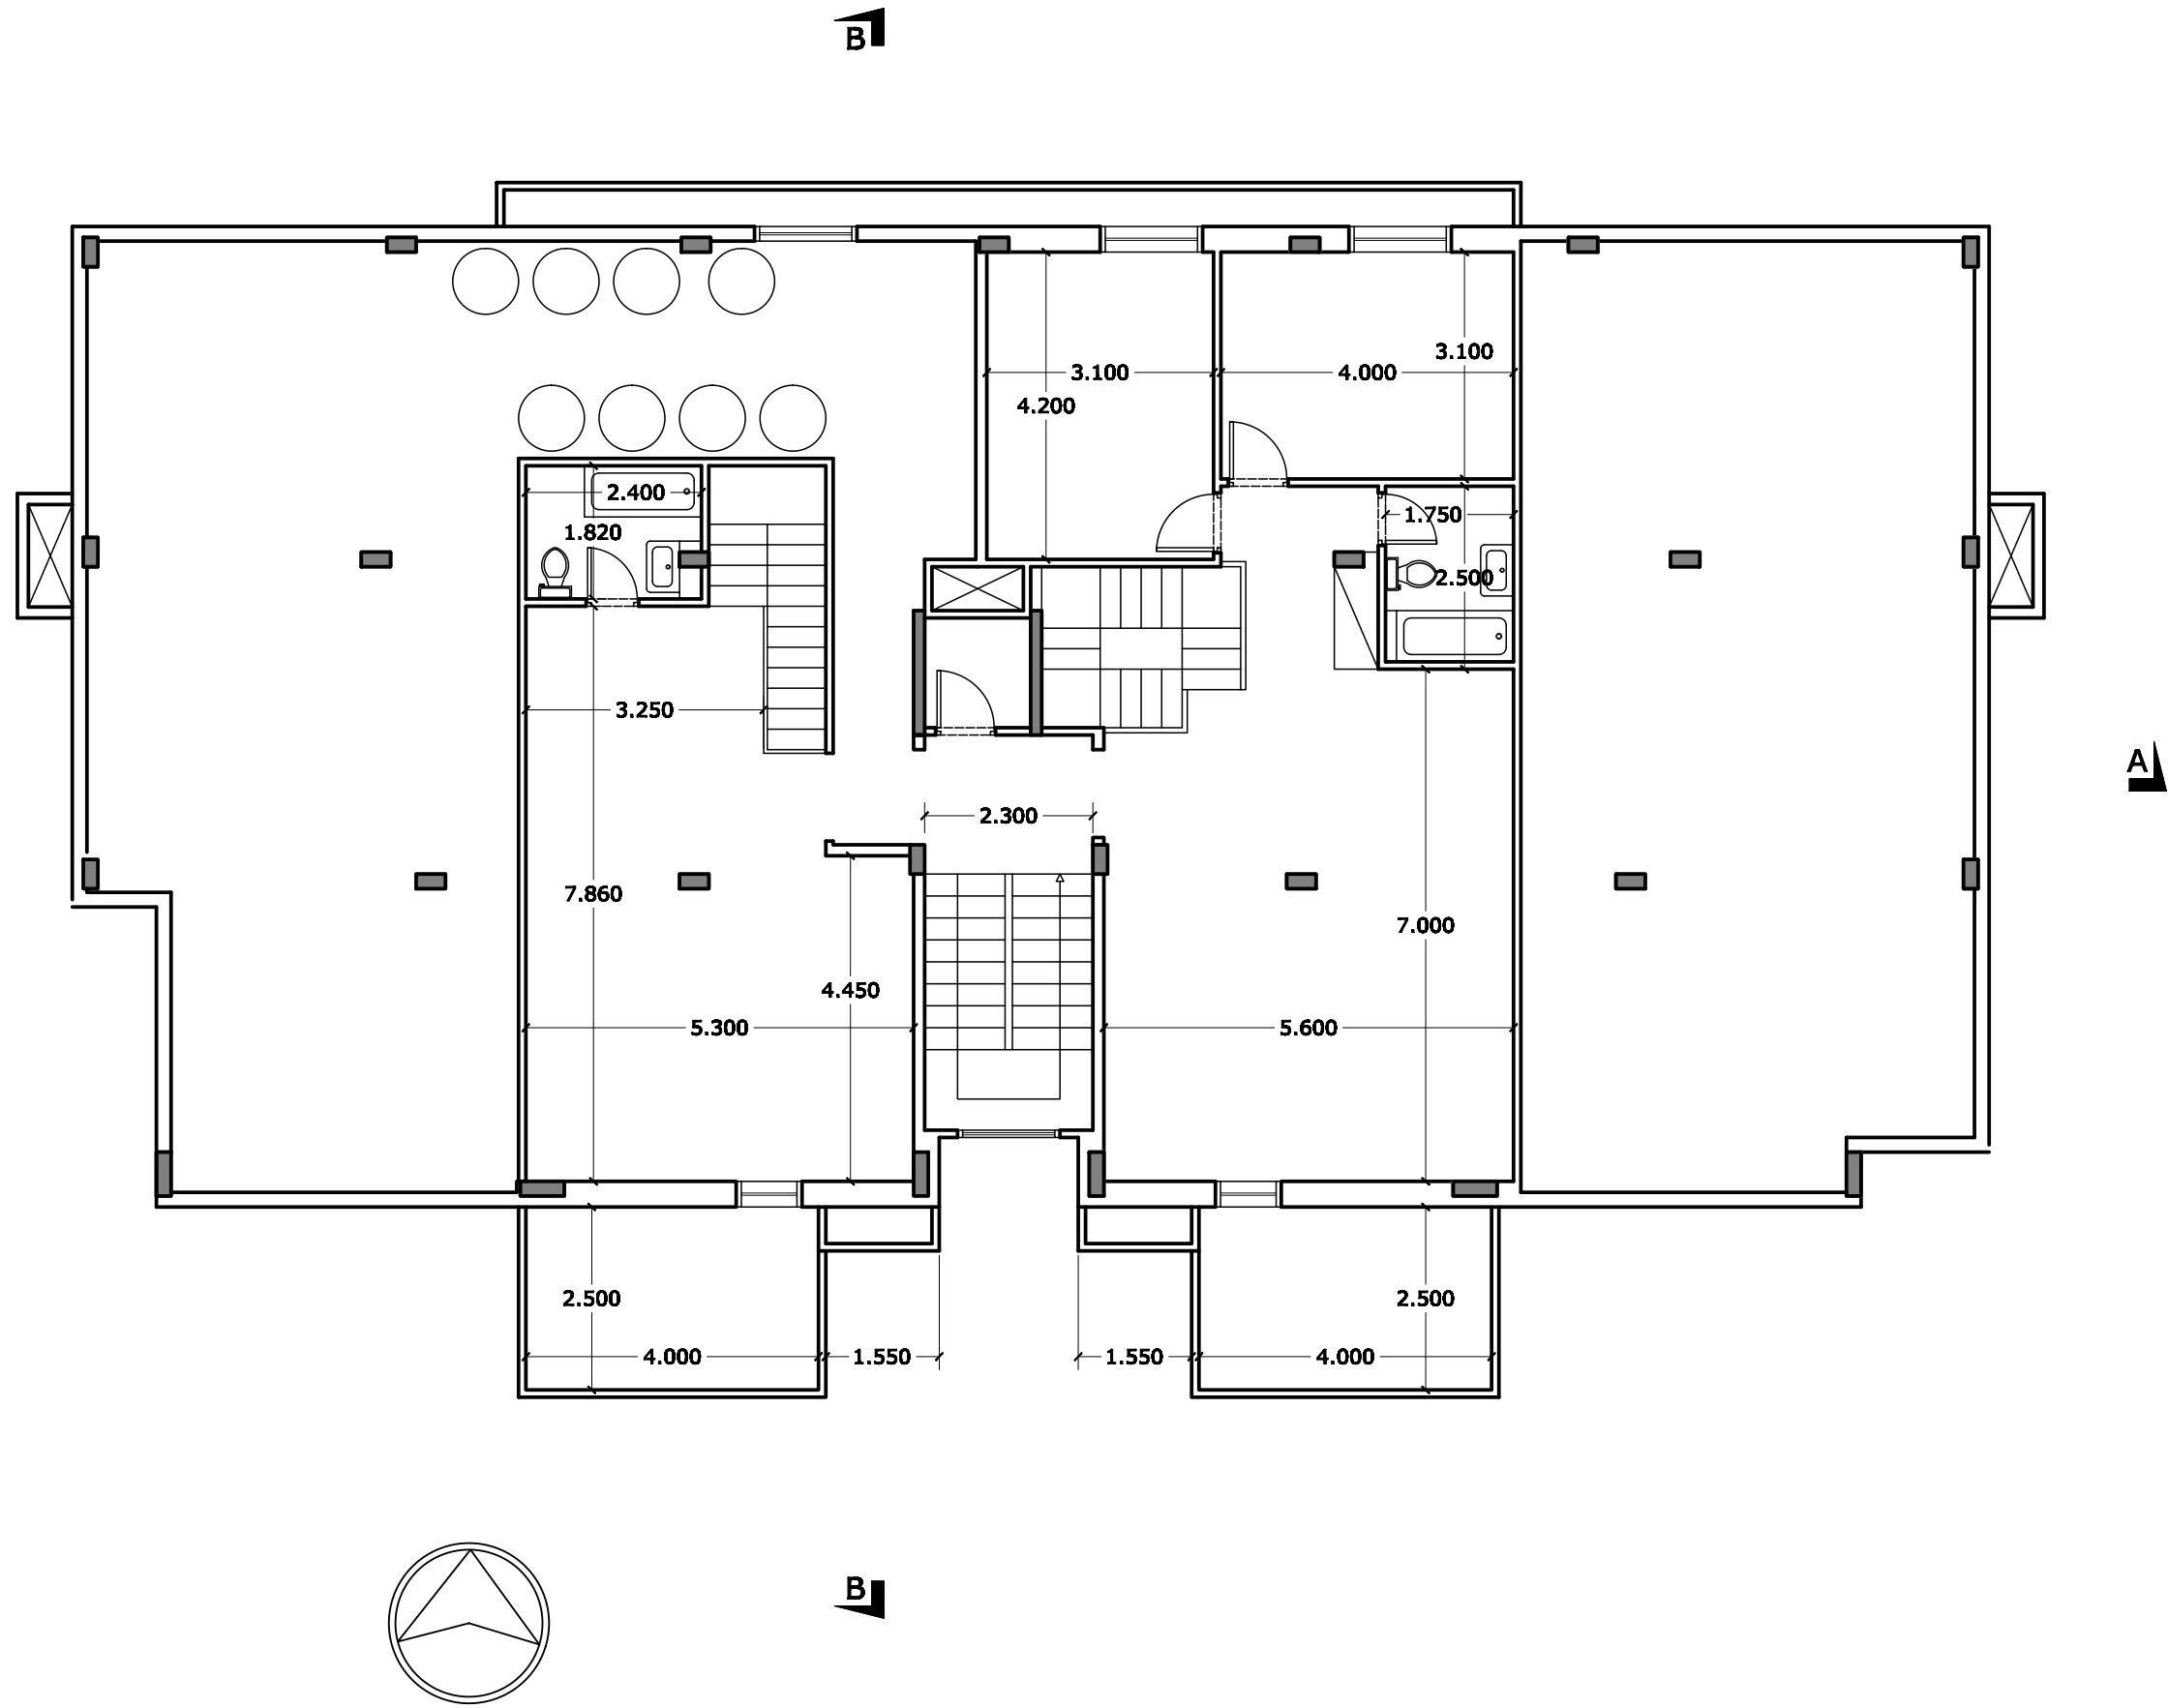

KEY PLAN

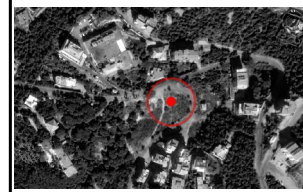

NOTES

1. ALL DIMENSIONS ARE IN METERS EXCEPT SPECIFIED OTHERWISE
2. PLATS AREA:
- WEST SIDE : 0.00
 - EAST SIDE : 16.00

REV	DESCRIPTION	DATE	BY
0	FIRST ISSUE	08/09/08	LST

**BALLOUNEH
RESIDENTIAL
BUILDING
1628**


**TECHNICAL ENTERPRISES
COMPANY snc**

Adonis, Lycée de Ville Street
Joseph Stephan Bldg.
P.O. Box 216 Jounieh, LEBANON

Tel: 09 / 210077
Fax: 09 / 210079
e-mail: mail@tecanib.com
www.tecanib.com

**PLAN VIEW
ROOF**

DATE:	08/09/08	SCALE:	1:100	SHEET NO.:	A 3
MADE BY:	LST				
DESIGNED No.:	B R B 1 6 2 8 D	Rev.:	1 0 1 5 A		

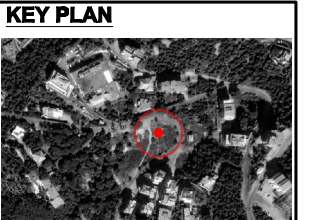

NOTES

1. ALL DIMENSIONS ARE IN METERS EXCEPT SPECIFIED OTHERWISE

0	FIRST ISSUE	05/09/05	LST
REV	DESCRIPTION	DATE	MADE BY

PROMPT :

**BALLOUNEH
RESIDENTIAL
BUILDING
1628**


COMPANY:

EXPANDED TITLE:


PLAN VIEW

ROOF TOP

DATE: 08/09/08		SCALE: 1:100		SHEET SIZE: A 3	
MADE BY: LST					
DRAWING No. 1					Rev.
B	R	B	1	6	2
8	D	1	0	1	6
0					

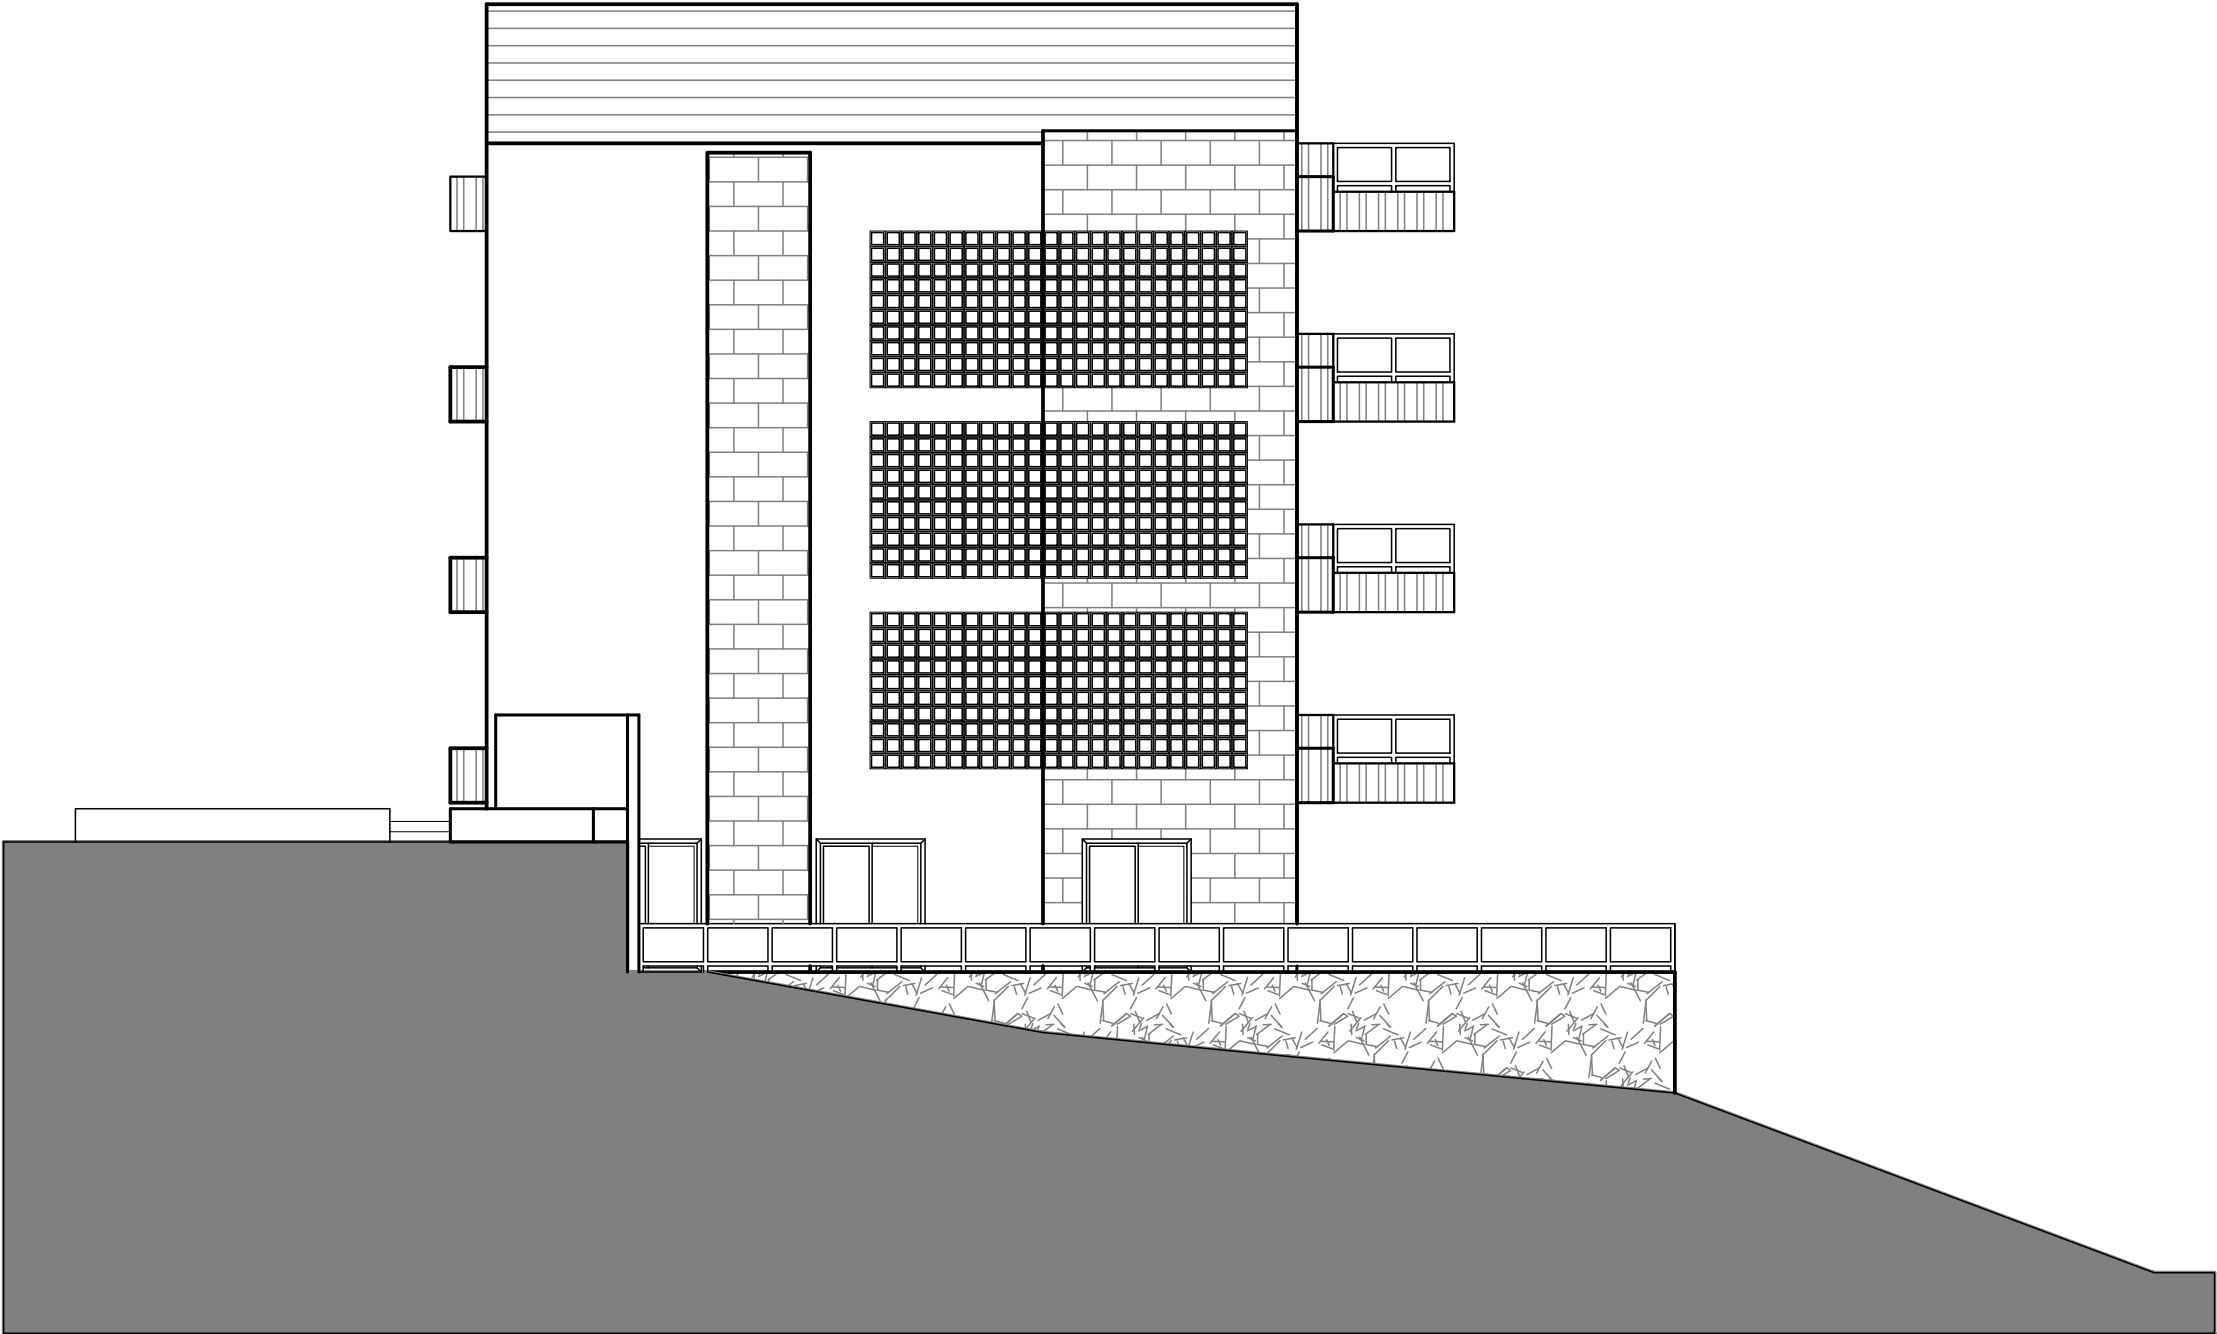

KEY PLAN

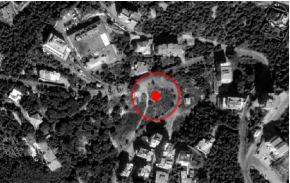

NOTES

1. ALL DIMENSIONS ARE IN METERS EXCEPT SPECIFIED OTHERWISE

REV	DESCRIPTION	DATE	BY
0	FIRST ISSUE	08/09/08	LST
A	REVISED		
B	GENERAL REVISION		

PROJECT:

**BALLOUNEH
RESIDENTIAL
BUILDING
1628**

COMPANY:

**TECHNICAL ENTERPRISES
COMPANY sari**



Adonis, Lycée de Ville Street
Joseph Stephan Bldg,
P.O. Box: 216 Jounieh, LEBANON

Tel: 09 / 218077
Fax: 09 / 218079
e-mail: mail@tecanib.com
www.tecanib.com

DRAWING TITLE:

**ELEVATION
WEST**

DATE:	08/09/08	SCALE:	1:125	CHECKED BY:	A	3						
DRAWN BY:	LST											
DESIGNED BY:				Rev.								
B	R	B	1	6	2	8	D	1	0	2	2	B

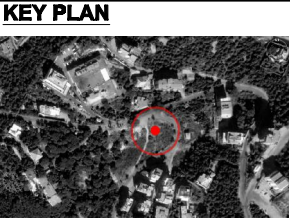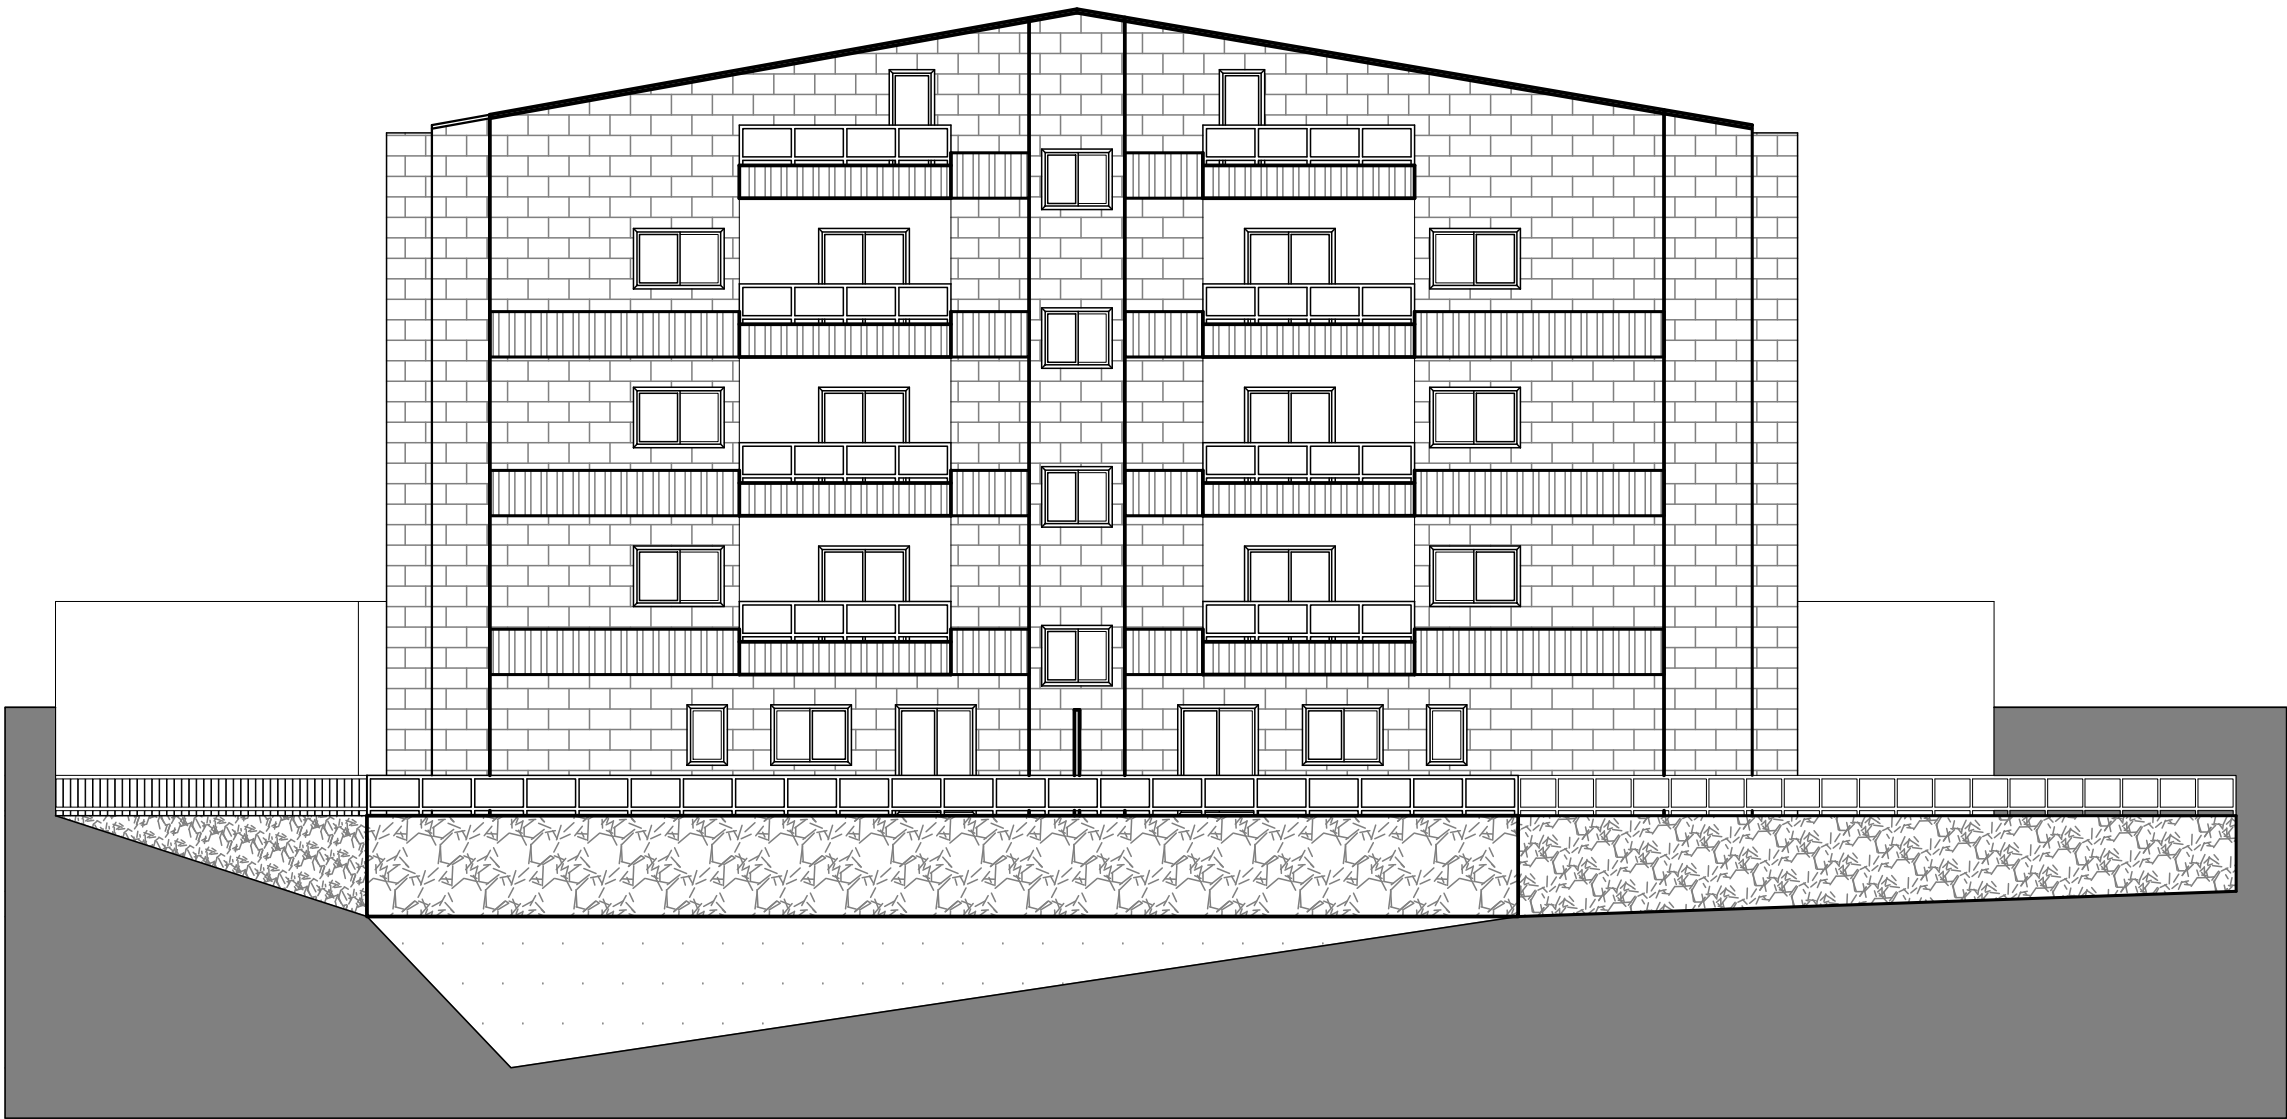

NOTES
1. ALL DIMENSIONS ARE IN METERS EXCEPT SPECIFIED OTHERWISE

REV	DESCRIPTION	DATE	BY
B	GENERAL REVISION	08/09/08	LST
A	ISS. REVISION	08/09/08	LST
0	FIRST ISSUE	08/09/08	LST


**BALLOUNEH
RESIDENTIAL
BUILDING
1628**

COMPANY:
**TECHNICAL ENTERPRISES
COMPANY s.a.r.l**
Adonis, Lycée de Ville Street
Joseph Stephan Bldg,
P.O. Box: 216 Jounieh, LEBANON
Tel: 09 / 210077
Fax: 09 / 210079
e-mail: mail@tecanib.com
www.tecanib.com

DRAWING TITLE:
**ELEVATION
SOUTH**

DATE: 08/09/08	SCALE: 1:150	DRAWN BY: A 3
MADE BY: LST		
DRAWING No. 1		Rev.
B R B 1 6 2 8 D 1 0 2 0 B		

KEY PLAN

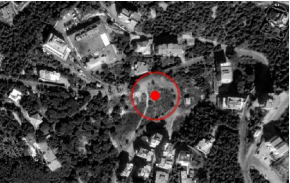

NOTES

1. ALL DIMENSIONS ARE IN METERS EXCEPT SPECIFIED OTHERWISE

A	GENERAL REVISION	REVISION	LST
0	FIRST ISSUE	08/09/08	LST
REV	DESCRIPTION	DATE	MADE BY

PROJECT:

**BALLOUNEH
RESIDENTIAL
BUILDING
1628**

COMPANY:

**TECHNICAL ENTERPRISES
COMPANY snc**

Adonis, Lycée de Ville Street
Joseph Stephan Bldg.
P.O. Box: 218 Jounieh, LEBANON


Tel: 09 / 218077
Fax: 09 / 218079
e-mail: mail@tecanib.com
www.tecanib.com

DRAWING TITLE:

**ELEVATION
NORTH**

DATE:	08/09/08	SCALE:	1:125	DRAWN BY:	A 3
MADE BY:	LST				
EXPANDED No. 1					
B	R	B	1	6	2
8	D	1	0	2	1
A					

KEY PLAN

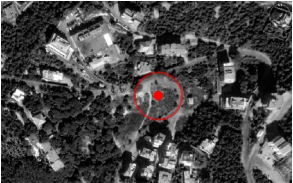

NOTES
1. ALL DIMENSIONS ARE IN METERS EXCEPT SPECIFIED OTHERWISE




#	GENERAL REVISION	REVISION	DATE
A	ISSUE REVISION	REVISION	DATE
0	FIRST ISSUE	09/09/08	LST
REV	DESCRIPTION	DATE	MADE BY

PROJECT:
**BALLOUNEH
RESIDENTIAL
BUILDING
1628**


COMPANY:
**TECHNICAL ENTERPRISES
COMPANY s.a.r.l**
Adonis, Lycée de Ville Street
Joseph Stephan Bldg,
P.O. Box: 216 Jounieh, LEBANON
Tel: 09 / 210077
Fax: 09 / 210079
e-mail: mail@tecanib.com
www.tecanib.com

DRAWING TITLE:
**ELEVATION
EAST**

DATE: 08/09/08	SCALE: 1:125	DRAWN BY: A 3
MADE BY: LST		
DRAWING No. 1		Rev.
B R B 1 6 2 8 D		1 0 2 3 B

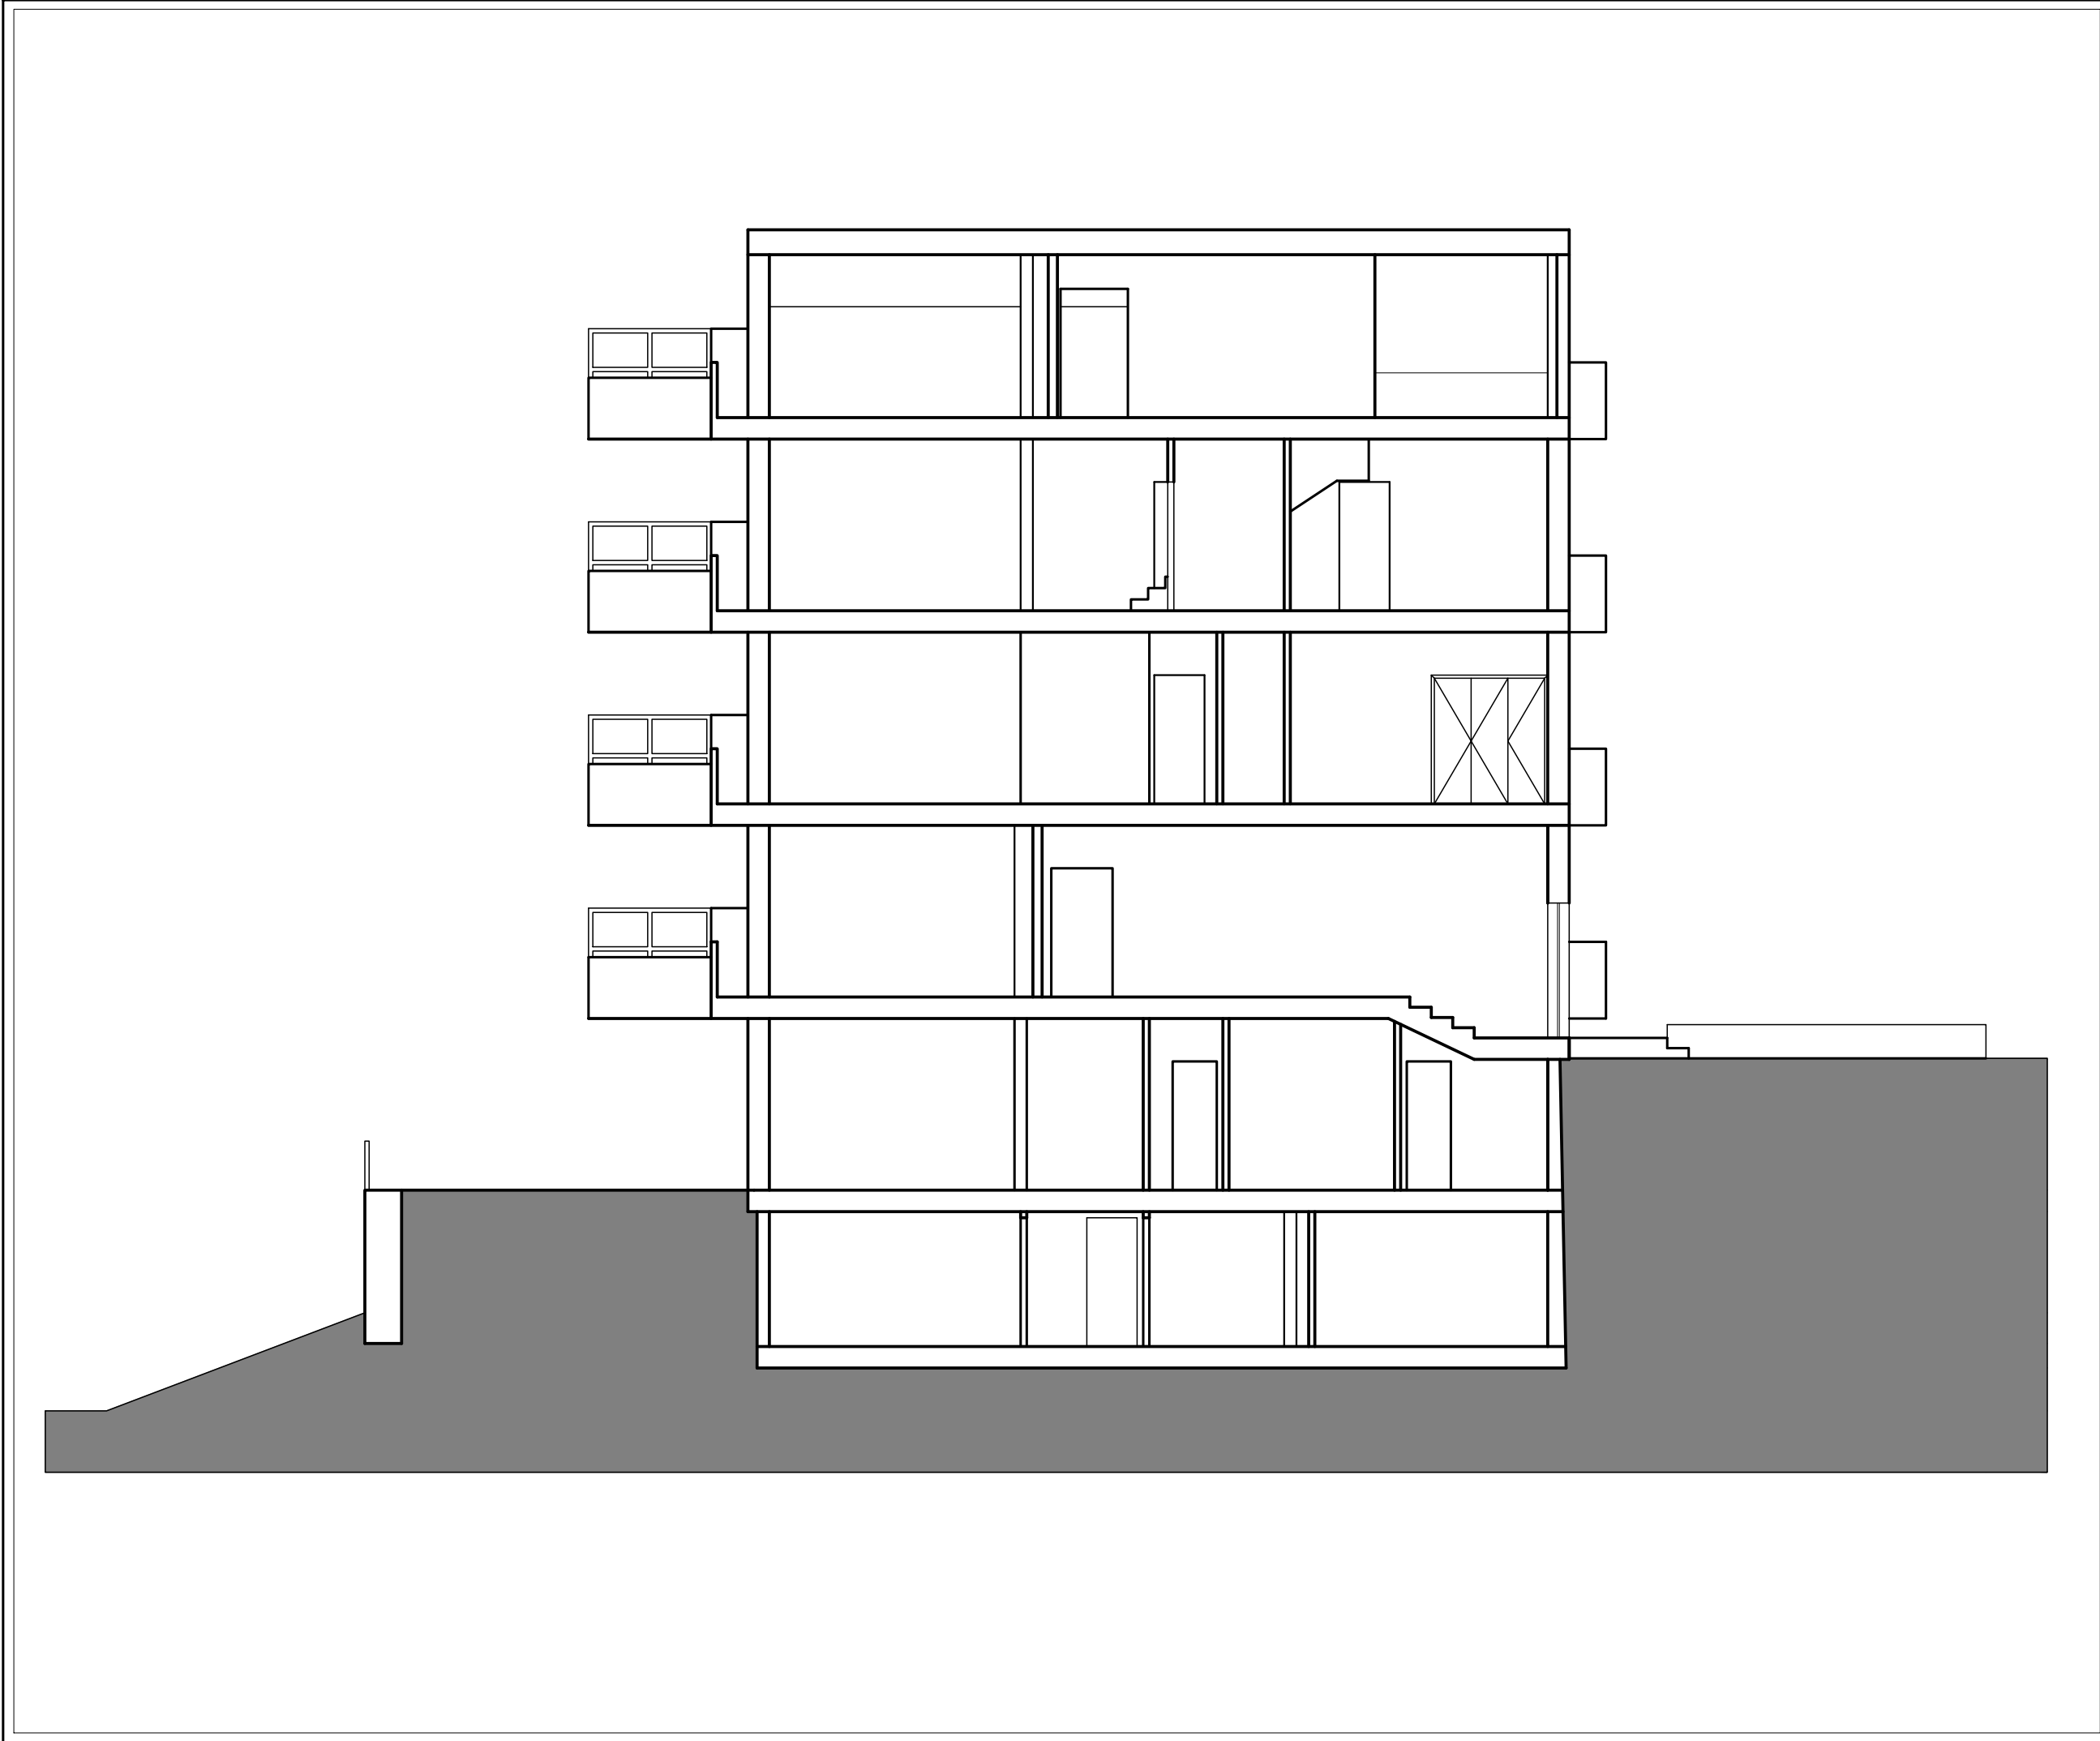

KEY PLAN

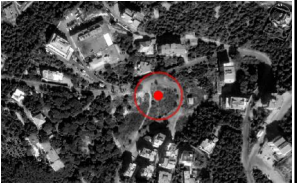

NOTES

1. ALL DIMENSIONS ARE IN METERS EXCEPT SPECIFIED OTHERWISE

REV	DESCRIPTION	DATE	MADE BY
0	FIRST ISSUE	08/09/08	LST
1	GENERAL REVISION	08/09/08	LST
2	USER ADDRESS & LOGO REVISION	08/09/08	LST

PROJECT:

**BALLOUNEH
RESIDENTIAL
BUILDING
1628**

COMPANY:

**TECHNICAL ENTERPRISES
COMPANY s.a.r.l**


Adonis, Lycée de Ville Street
Joseph Stephan Bldg,
P.O. Box: 216 Jounieh, LEBANON

Tel: 09 / 216077
Fax: 09 / 216079
e-mail: mail@tecanib.com
www.tecanib.com


DRAWING TITLE:

SECTION B-B

DATE:	08/09/08	SCALE:	1:100	DRAWN BY:	LST	CHECKED BY:	A 3
DESIGNED No.:	B R B 1 6 2 8 D	Rev.:	1 0 2 6 B				

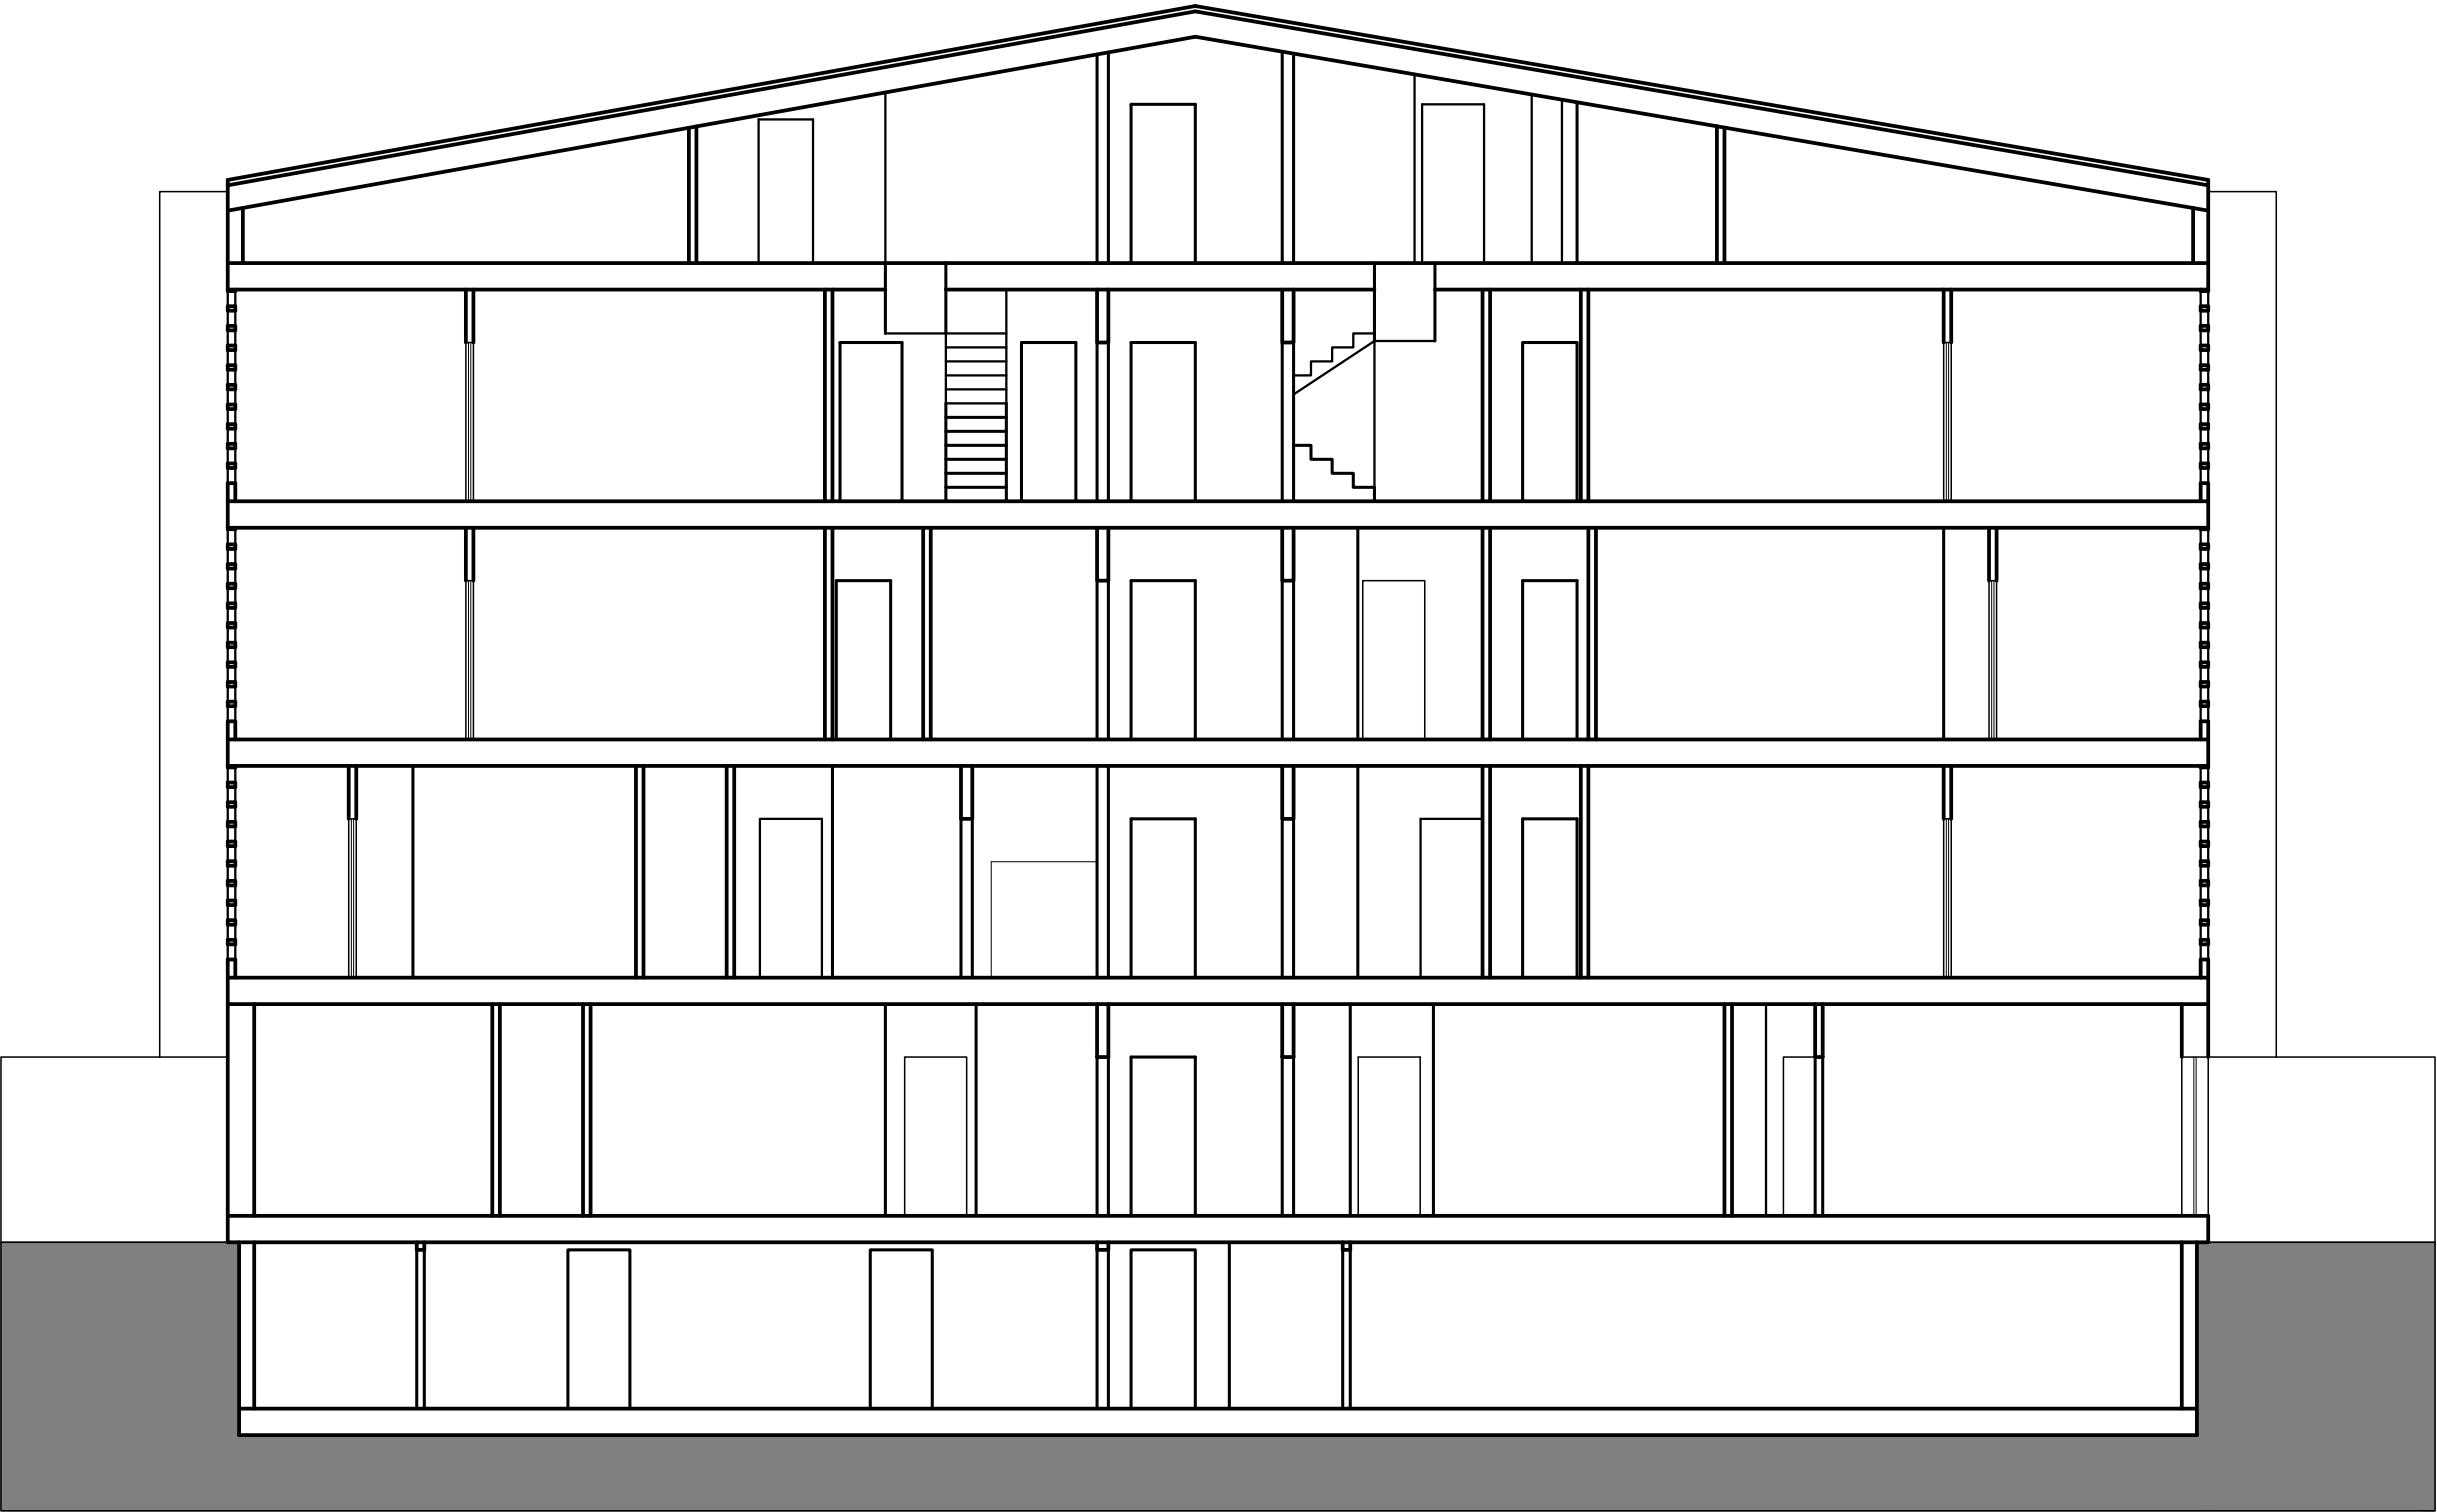

KEY PLAN

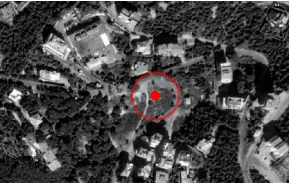

NOTES

1. ALL DIMENSIONS ARE IN METERS EXCEPT SPECIFIED OTHERWISE

REV	DESCRIPTION	DATE	BY
0	FIRST ISSUE	08/09/08	LST

**BALLOUNEH
RESIDENTIAL
BUILDING
1628**

COMPANY:
**TECHNICAL ENTERPRISES
COMPANY snc**
Adonis, Lycée de Ville Street
Joseph Stephan Bldg,
P.O. Box: 216 Jounieh, LEBANON
Tel: 09 / 210077
Fax: 09 / 210079
e-mail: mail@tecanthb.com
www.tecanthb.com

SECTION A-A

DATE: 08/09/08	SCALE: 1:100	SHEET NO: A 3
DRAWN BY: LST		
APPROVED No. 1 B R B 1 6 2 8 D 1 0 2 5 B		