

## NOTES

1. ALL DIMENSIONS ARE IN METERS  
EXCEPT SPECIFIED OTHERWISE

SCALE  
1:150


REV	DESCRIPTION	DATE	MADE BY
0	FIRST ISSUE	24/08/11	LST

PROJECT :  
**BALLOUNEH  
RESIDENTIAL  
BUILDING  
721**

COMPANY :  
**TECHNICAL ENTERPRISES  
COMPANY sari**  
Adonis, Lycee de Ville Street  
Joseph Stephan Bldg.  
P.O. Box: 216 Jounieh, LEBANON  
Tel: 09 / 216077  
Fax: 09 / 216079  
e-mail: mail@tecentib.com  
www.tecentib.com

DRAWING TITLE :  
**PLAN VIEW  
UNDERGROUND 2**

DATE : 24/08/11	SCALE : 1:150	SHEET SIZE : A 3
MADE BY : LST		
DRAWING No. : B R B - 7 2 1 D 1 0 5 0 0		Rev.

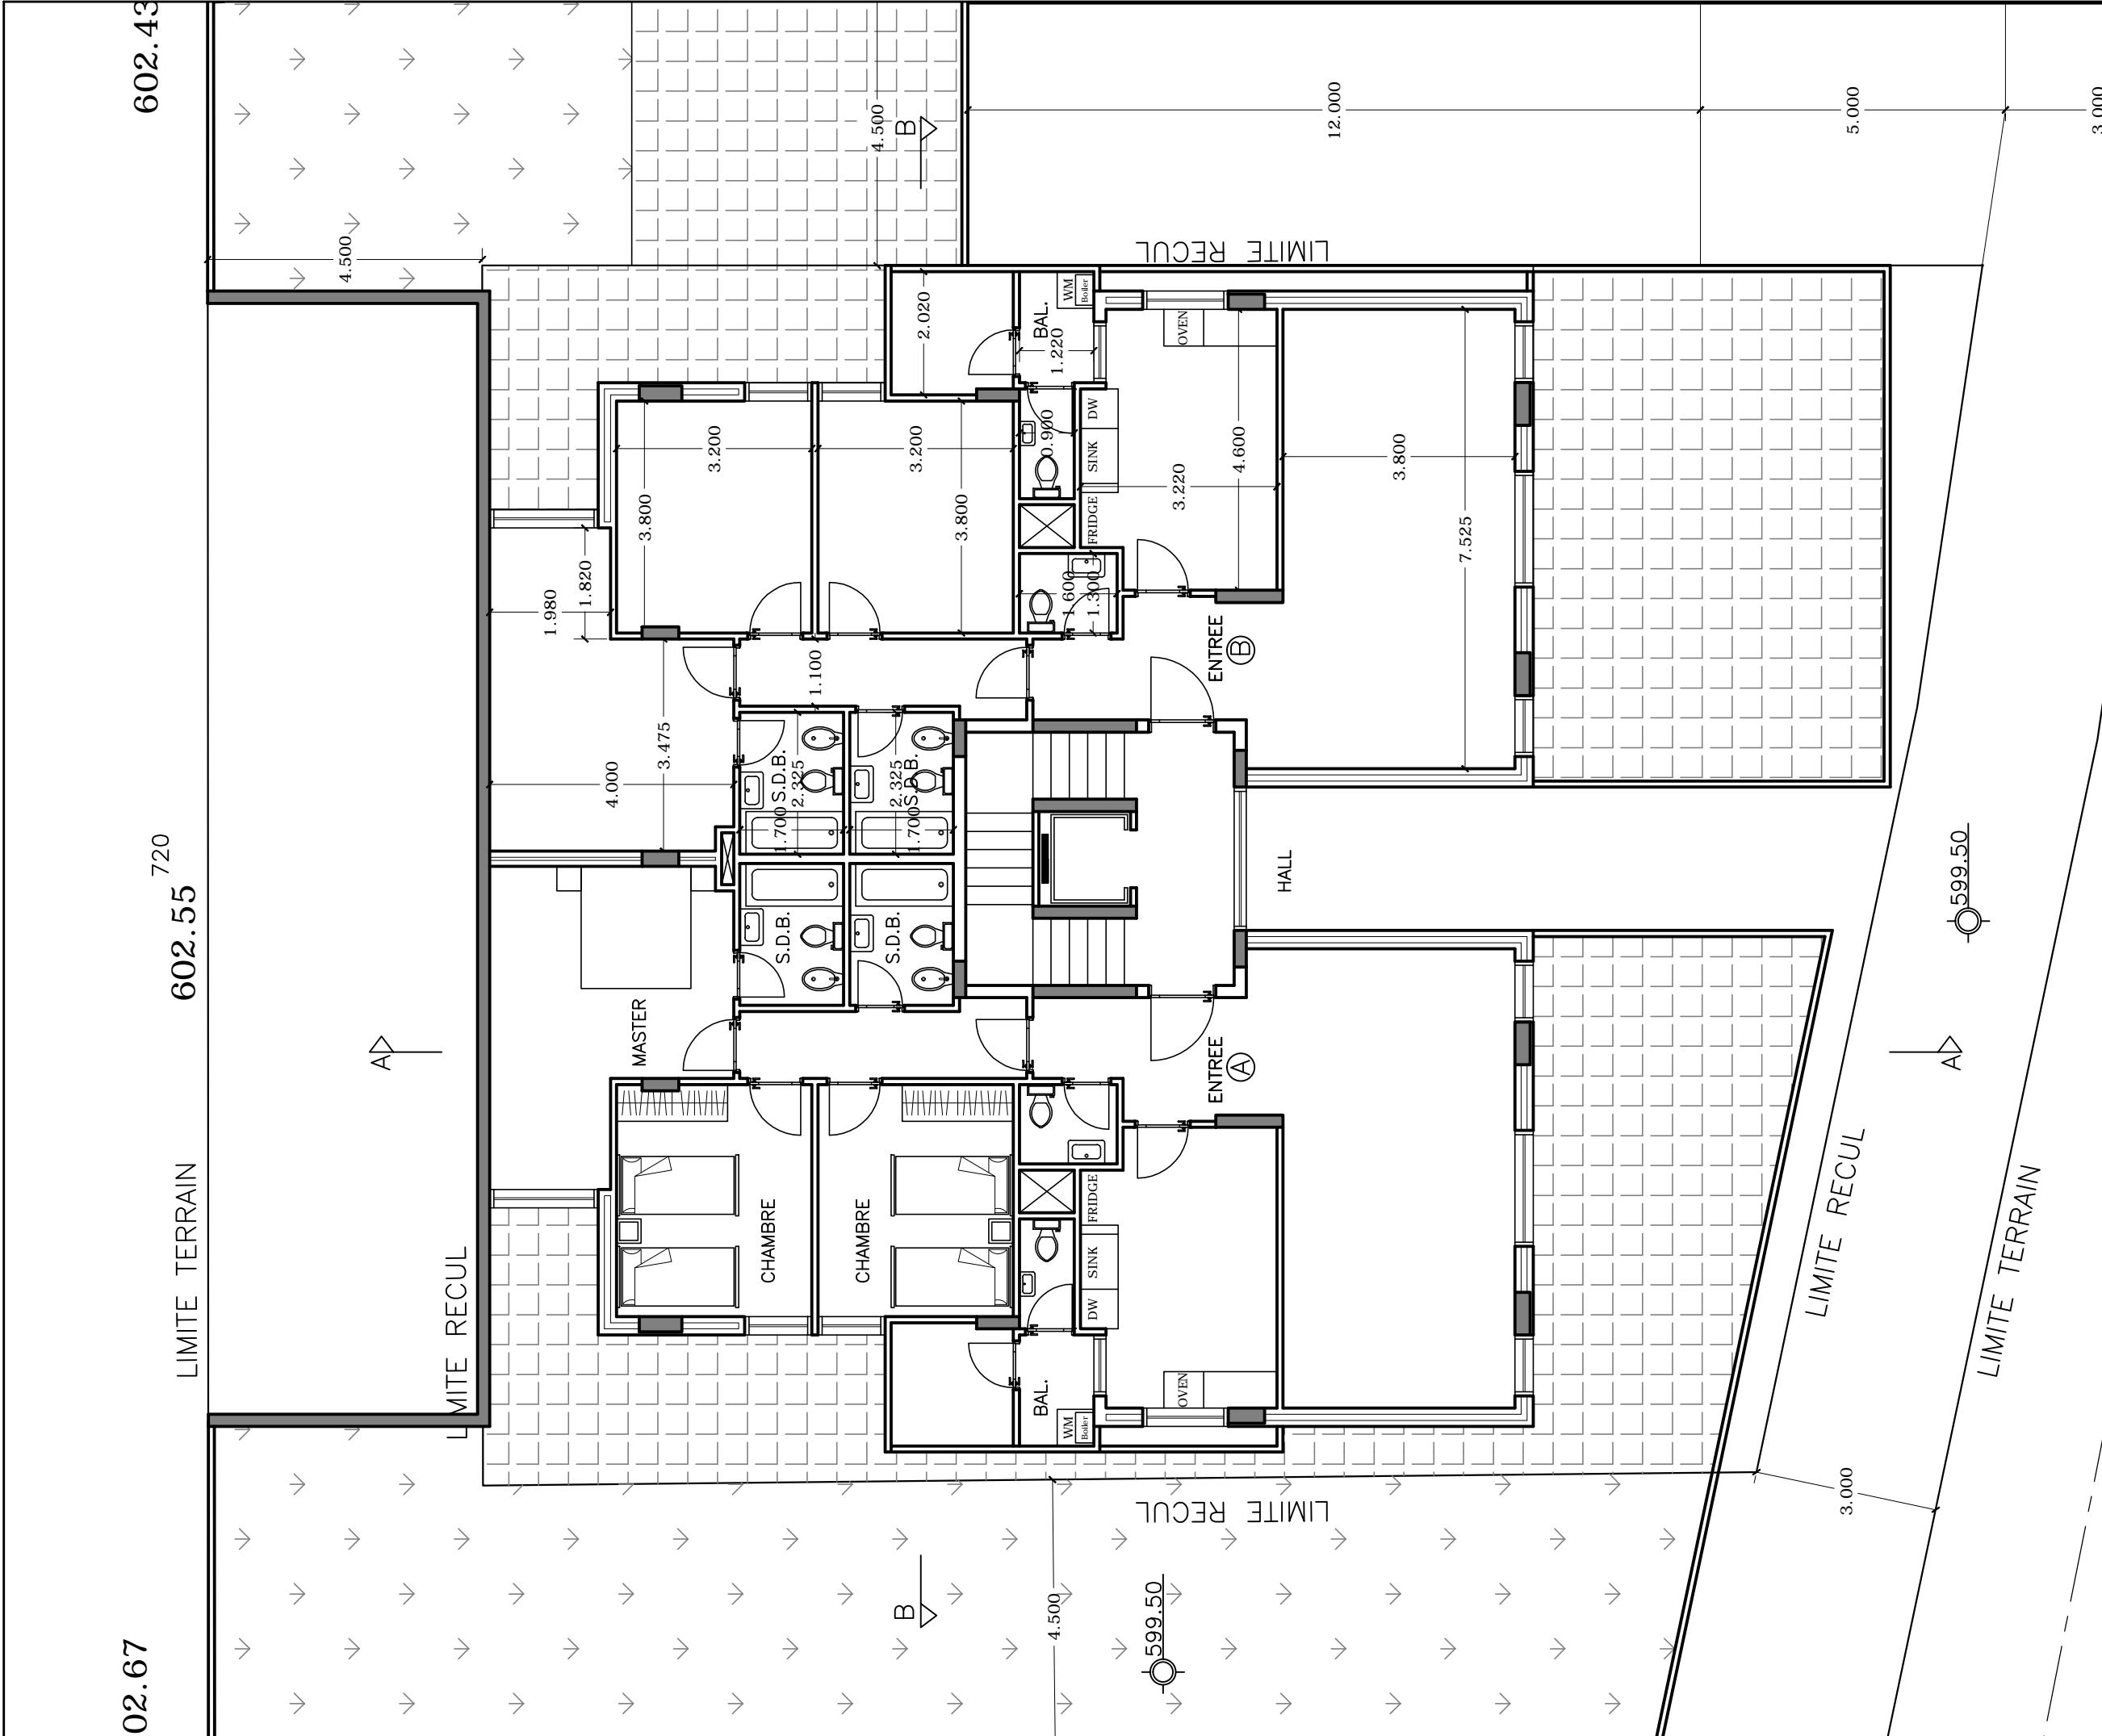

### NOTES

1. ALL DIMENSIONS ARE IN METERS  
EXCEPT SPECIFIED OTHERWISE


REV	DESCRIPTION	DATE	MADE BY
0	FIRST ISSUE	24/08/11	LST

PROJECT :  
**BALLOUNEH  
RESIDENTIAL  
BUILDING  
721**

COMPANY :  
**TECHNICAL ENTERPRISES  
COMPANY sari**  
Adonis, Lycee de Ville Street  
Joseph Stephan Bldg.  
P.O. Box: 216 Jounieh, LEBANON  
Tel: 09 / 216077  
Fax: 09 / 216079  
e-mail: mail@tecentib.com  
www.tecentib.com

DRAWING TITLE :  
**PLAN VIEW  
UNDERGROUND 1**

DATE : 24/08/11	SCALE : 1:100	SHEET SIZE : A 3
MADE BY : LST		
DRAWING No. : B R B - 7 2 1 D 1 0 5 1 0		Rev.

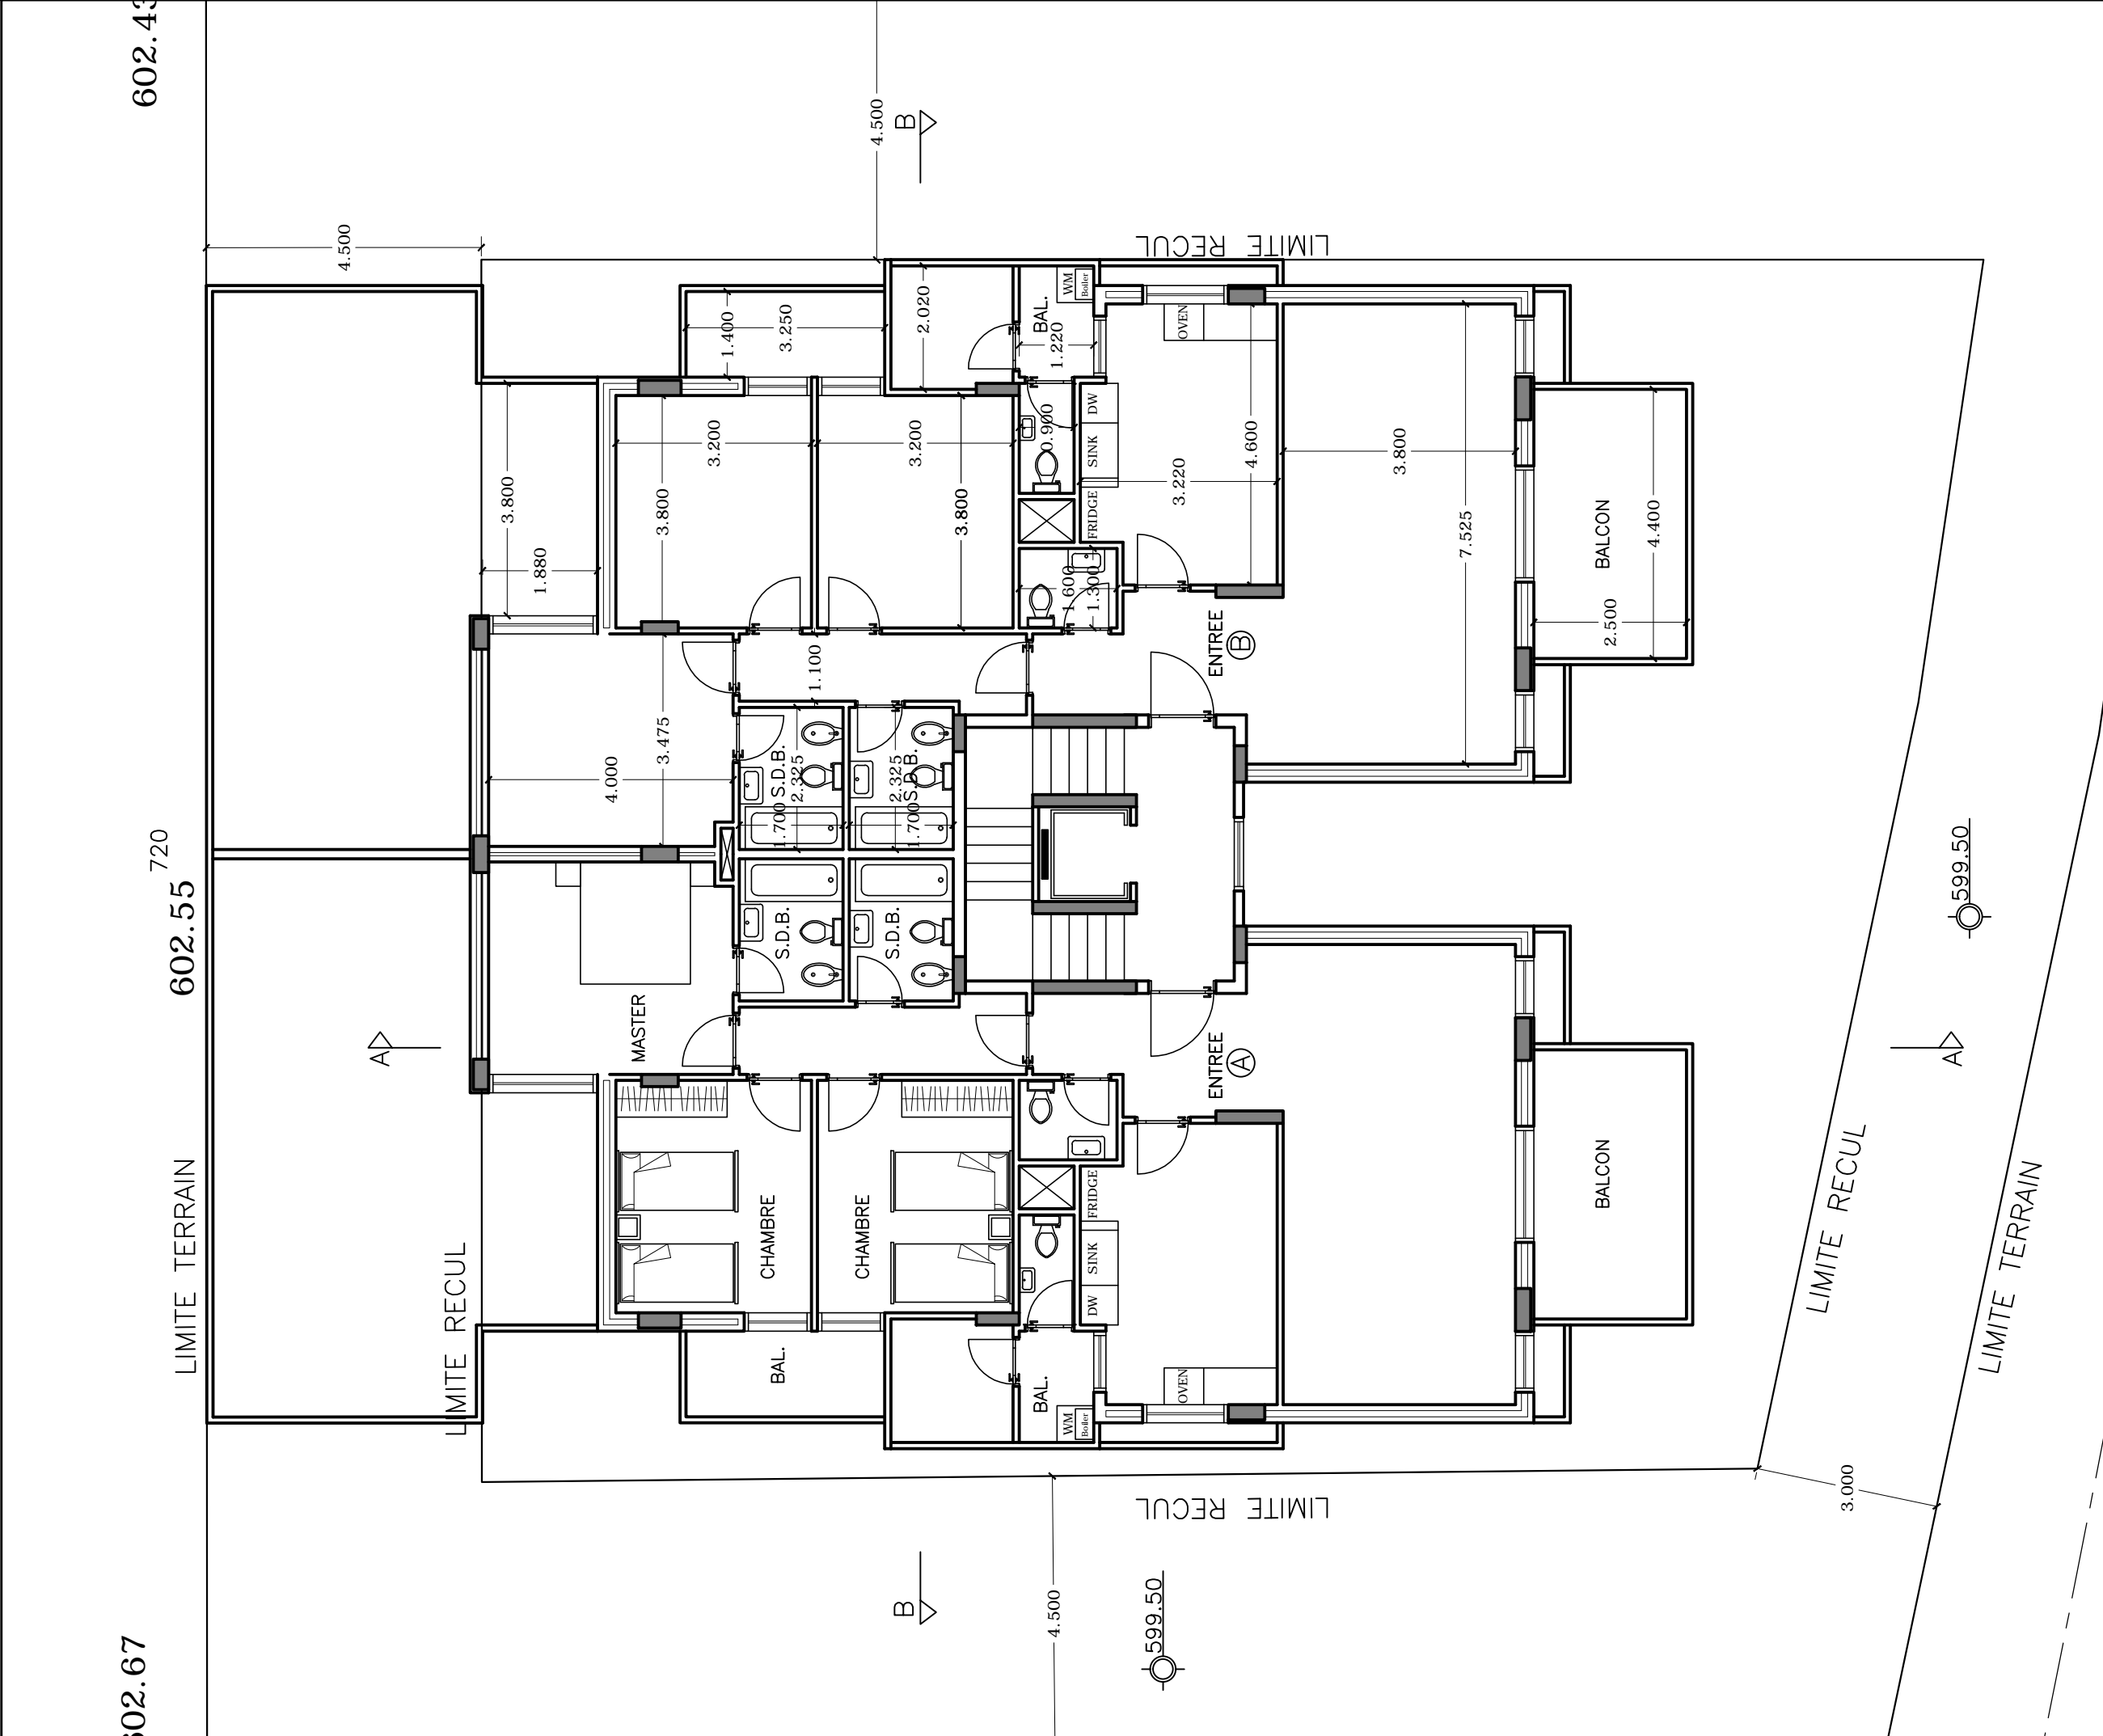

**NOTES**  
1. ALL DIMENSIONS ARE IN METERS  
EXCEPT SPECIFIED OTHERWISE

REV	DESCRIPTION	DATE	MADE BY
0	FIRST ISSUE	24/08/11	LST

PROJECT :  
**BALLOUNEH  
RESIDENTIAL  
BUILDING  
721**

COMPANY :  
**TECHNICAL ENTERPRISES  
COMPANY sari**  
Adonis, Lycee de Ville Street  
Joseph Stephan Bldg.  
P.O. Box: 216 Jounieh, LEBANON  
Tel: 09 / 216077  
Fax: 09 / 216079  
e-mail: mail@tecentib.com  
www.tecentib.com

DRAWING TITLE :  
**PLAN VIEW  
GROUND FLOOR**

DATE : 24/08/11	SCALE : 1:100	SHEET SIZE : A 3
MADE BY : LST		
DRAWING No. : B R B - 7 2 1 D 1 0 5 2 0		Rev.

602.67

LIMITE TERRAIN

602.55


720

602.4

4.500

A

LIMITE RECU

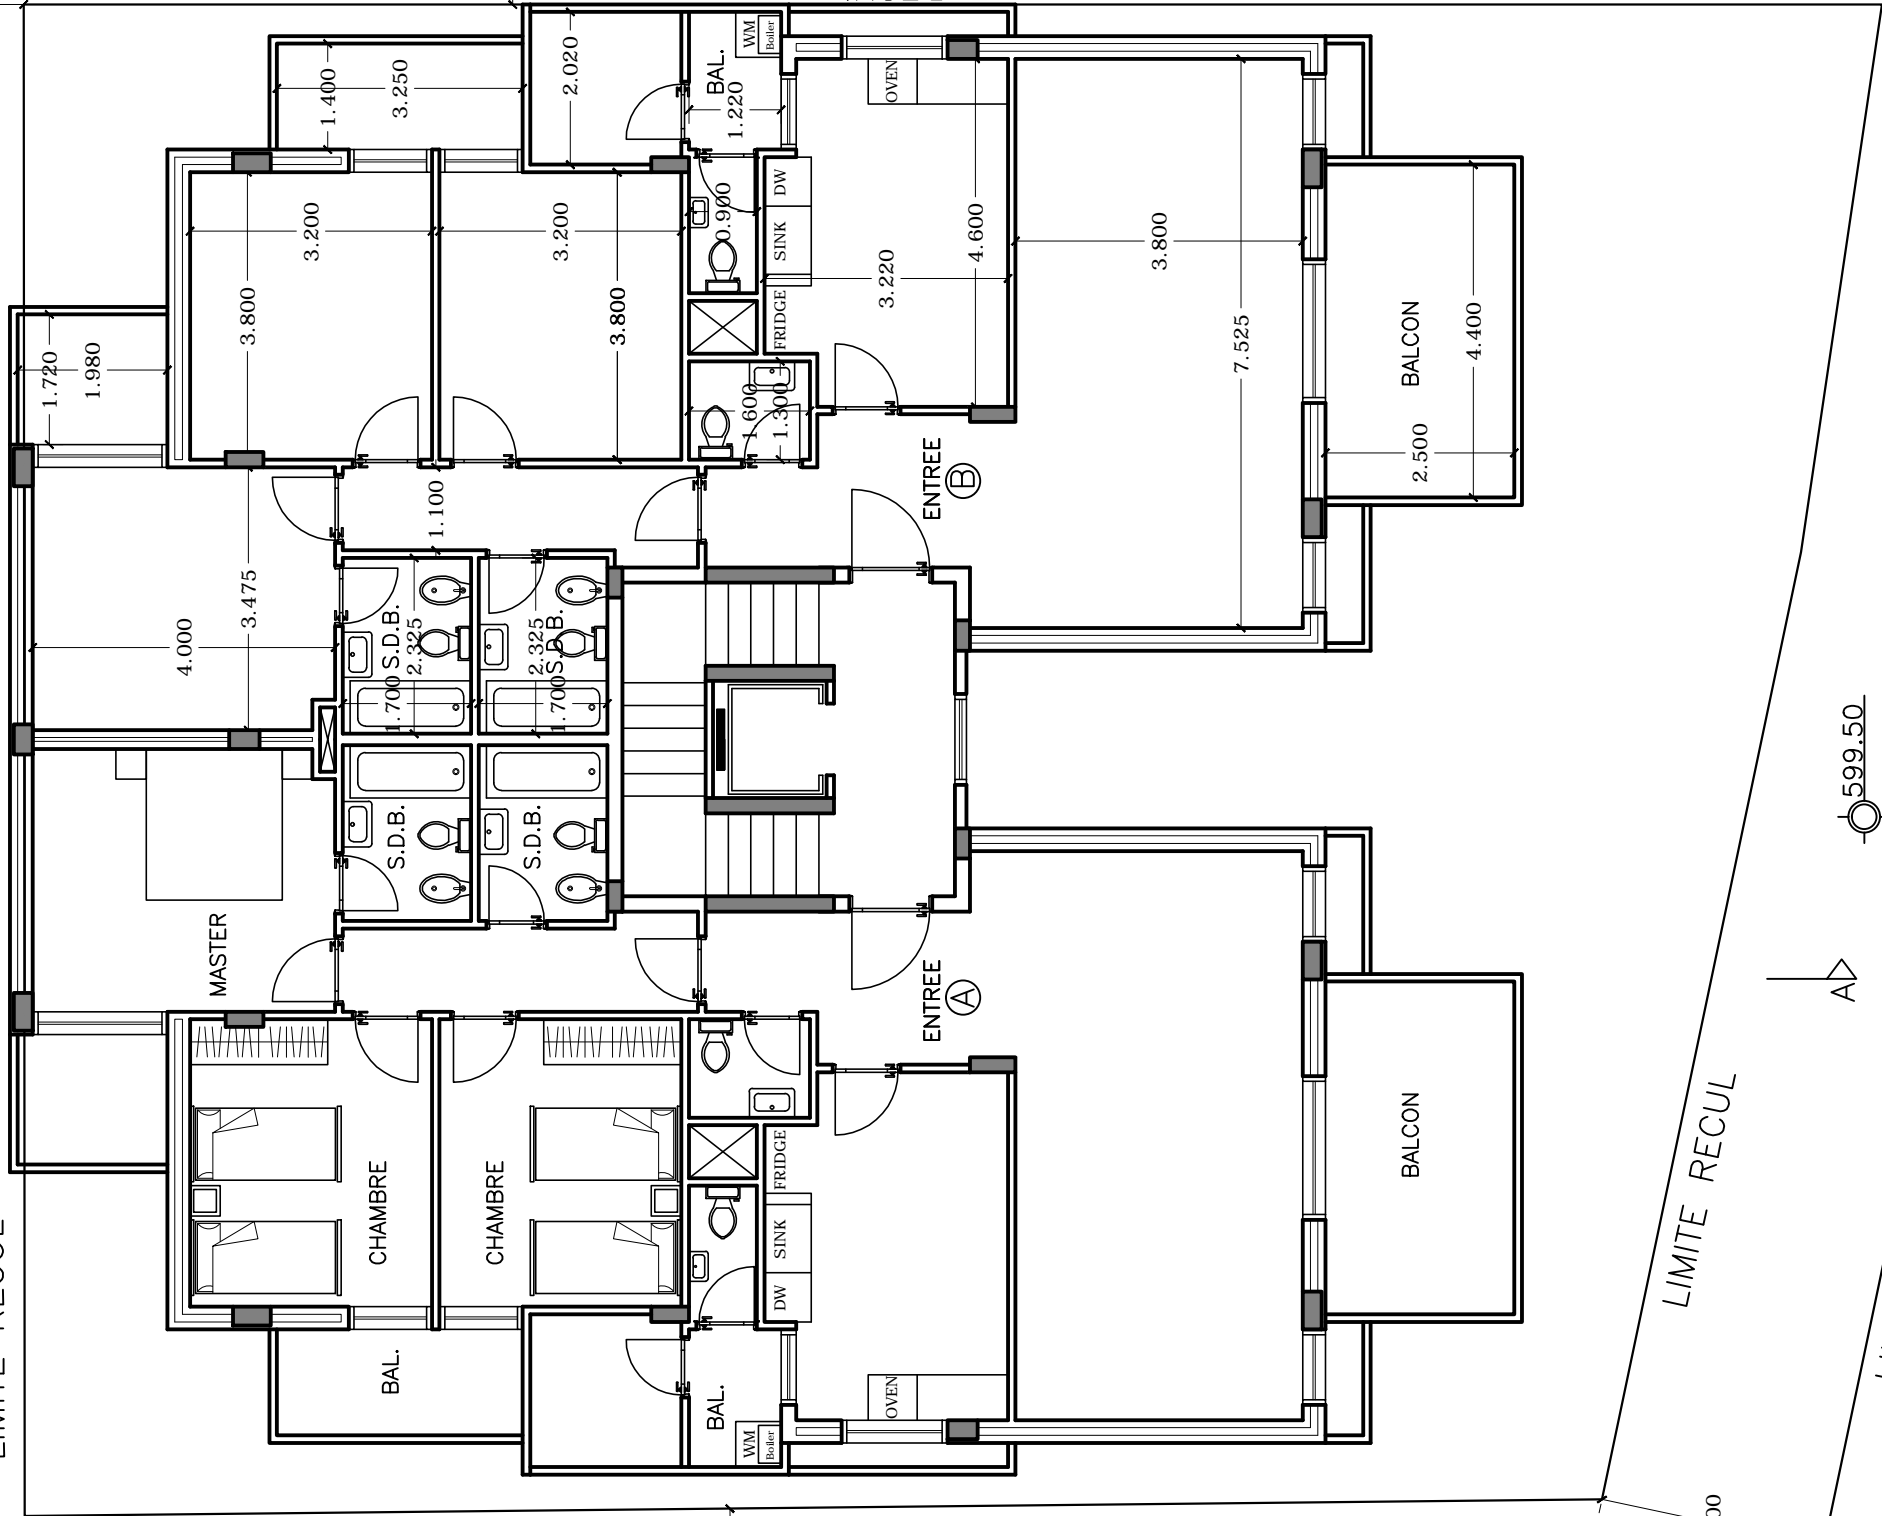

B

4.500

599.50

LIMITE RECU

LIMITE RECU

B

4.500

LIMITE RECU

3.000

A

599.50

LIMITE TERRAIN

### NOTES

1. ALL DIMENSIONS ARE IN METERS  
EXCEPT SPECIFIED OTHERWISE

REV	DESCRIPTION	DATE	MADE BY
0	FIRST ISSUE	24/08/11	LST


PROJECT :  
**BALLOUNEH  
RESIDENTIAL  
BUILDING  
721**

COMPANY :  
**TECHNICAL ENTERPRISES  
COMPANY sari**  
Adonis, Lycee de Ville Street  
Joseph Stephan Bldg.  
P.O. Box: 216 Jounieh, LEBANON  
Tel: 09 / 216077  
Fax: 09 / 216079  
e-mail: mail@tecentib.com  
www.tecentib.com

DRAWING TITLE :  
**PLAN VIEW  
FIRST AND SECOND  
FLOORS**

DATE : 24/08/11	SCALE : 1:100	SHEET SIZE : A 3
MADE BY : LST		

DRAWING No. : B R B - 7 2 1 D 1 0 5 3 0	Rev.:
--	-------

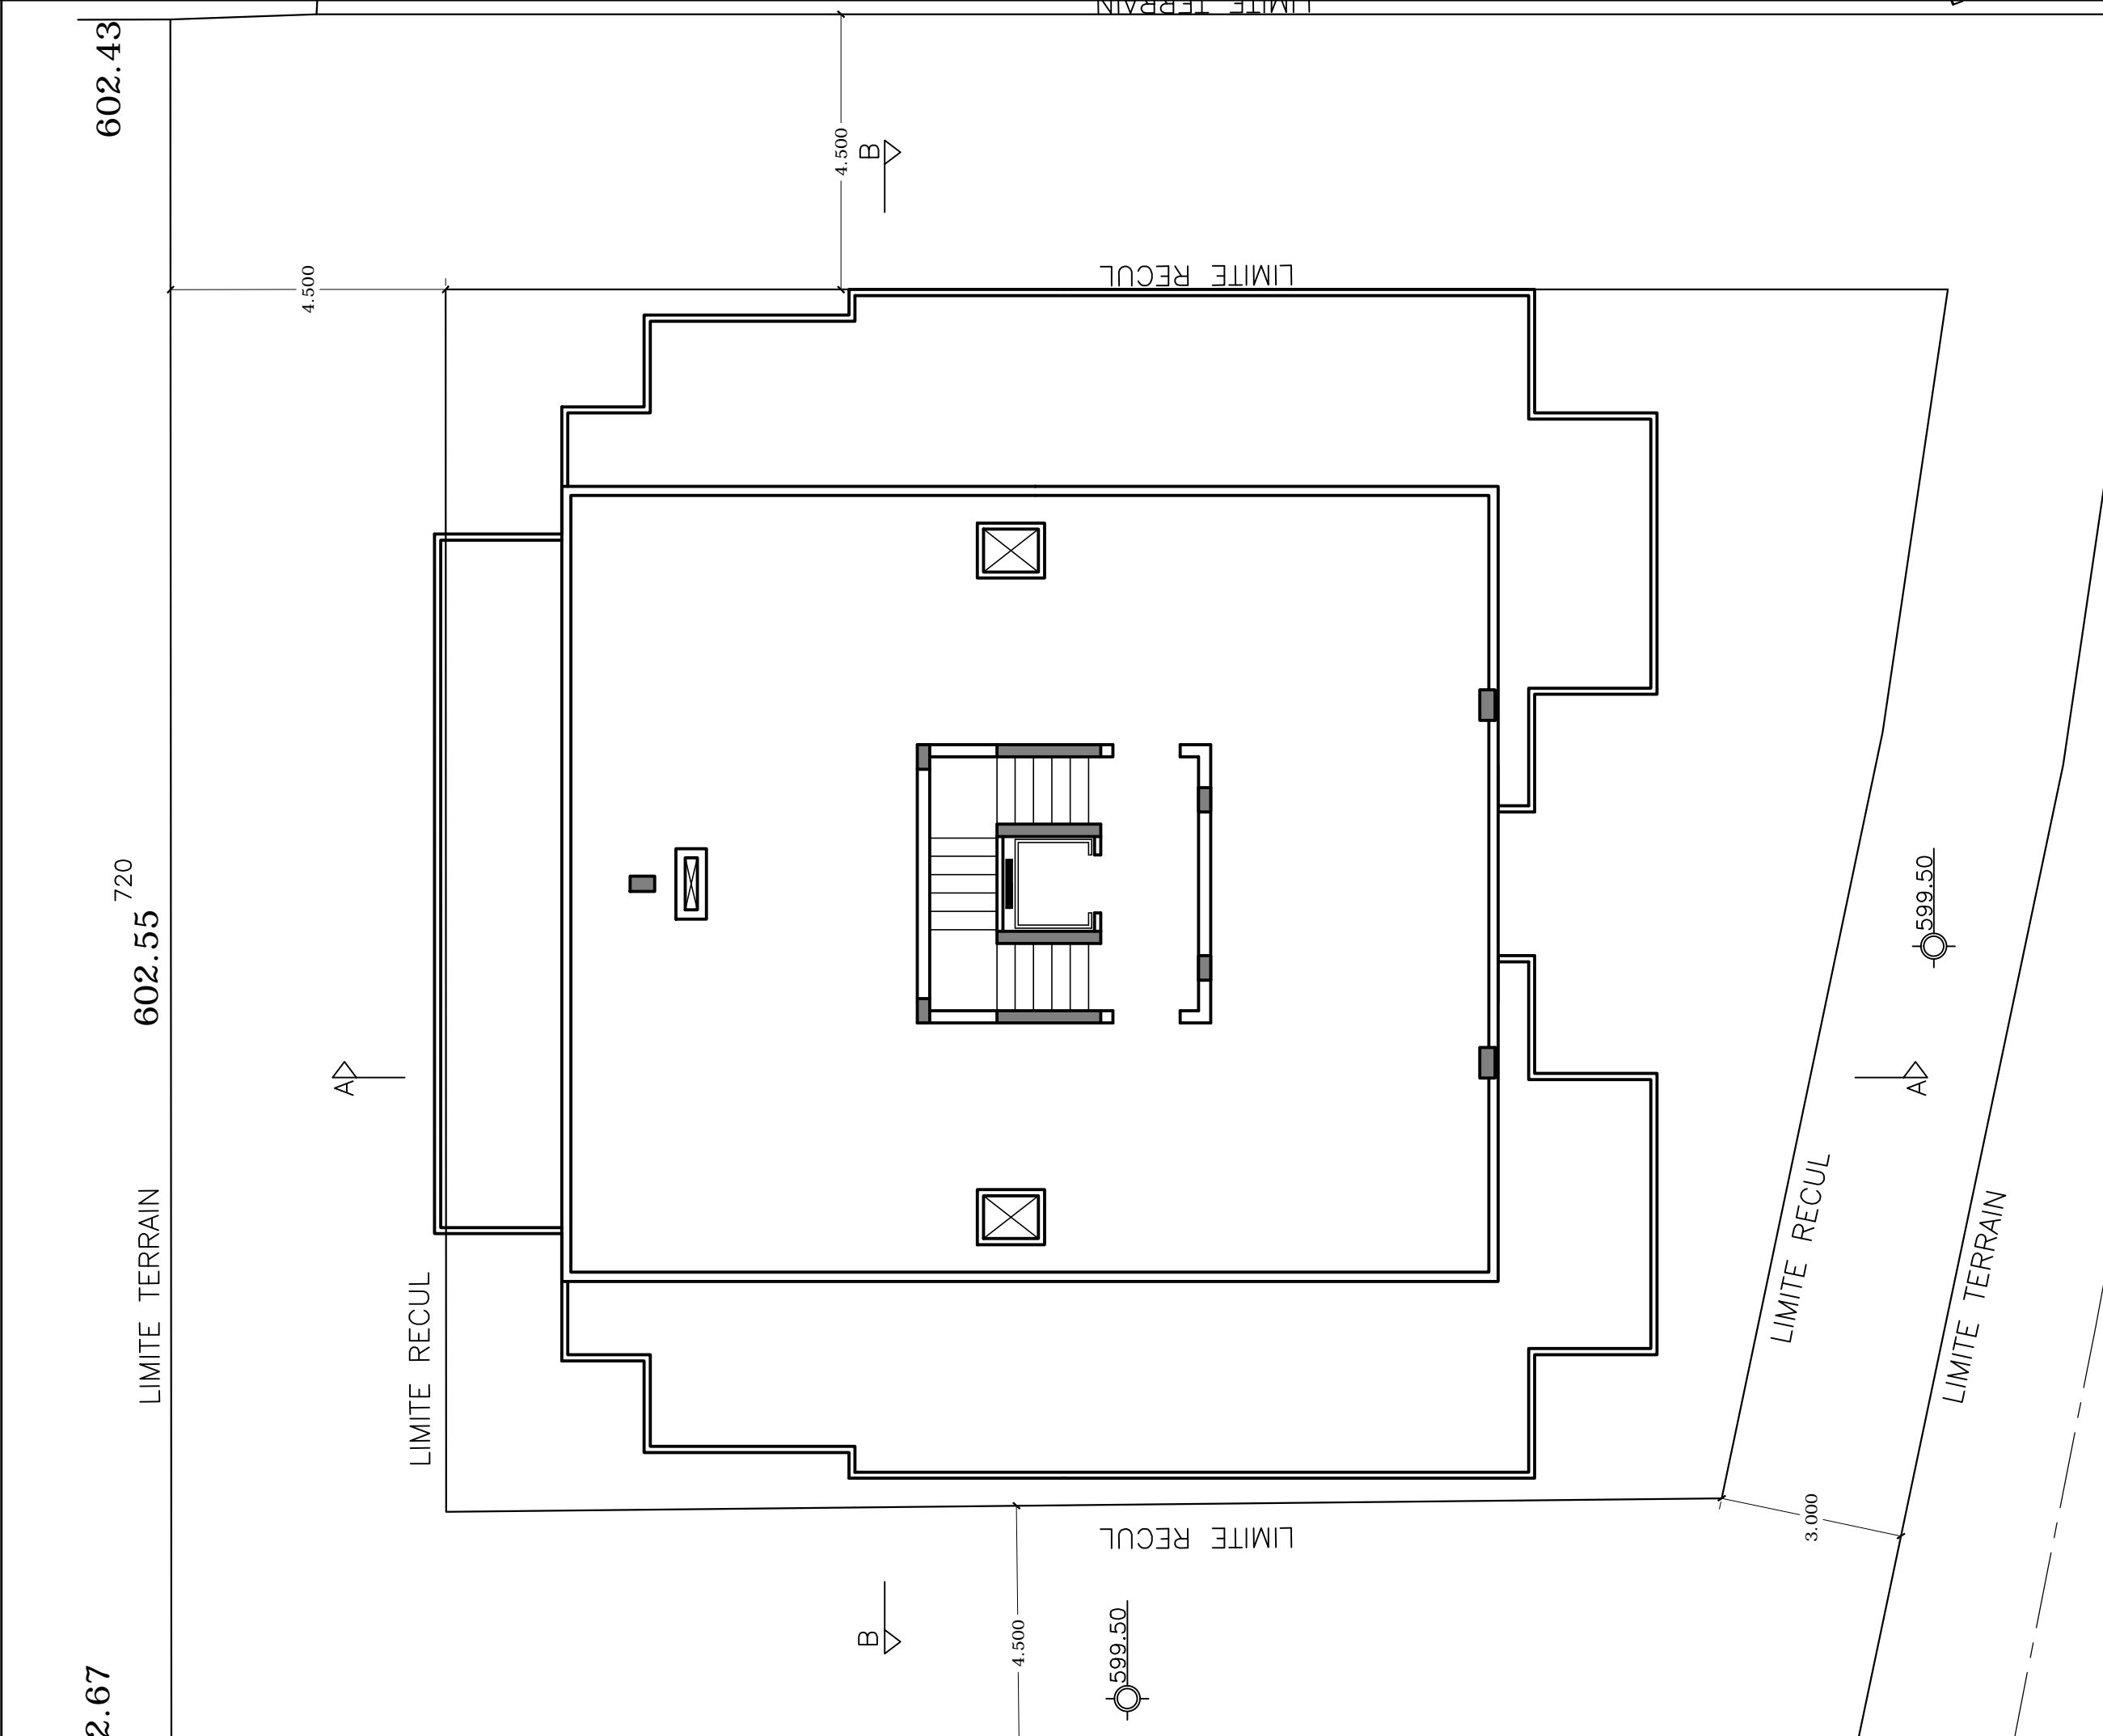

**NOTES**  
1. ALL DIMENSIONS ARE IN METERS  
EXCEPT SPECIFIED OTHERWISE


0	FIRST ISSUE	24/08/11	LST
REV	DESCRIPTION	DATE	MADE BY

PROJECT :  
**BALLOUNEH  
RESIDENTIAL  
BUILDING  
721**

COMPANY :  
**TECHNICAL ENTERPRISES  
COMPANY sari**  
Adonis, Lycee de Ville Street  
Joseph Stephan Bldg.  
P.O. Box: 216 Jounieh, LEBANON  
Tel: 09 / 216077  
Fax: 09 / 216079  
e-mail: mail@tecentib.com  
www.tecentib.com

DRAWING TITLE :  
**PLAN VIEW  
ROOF**

DATE : 24/08/11	SCALE : 1:100	SHEET SIZE : A 3
MADE BY : LST		
DRAWING No. : B R B - 7 2 1 D 1 0 5 4 0		Rev.

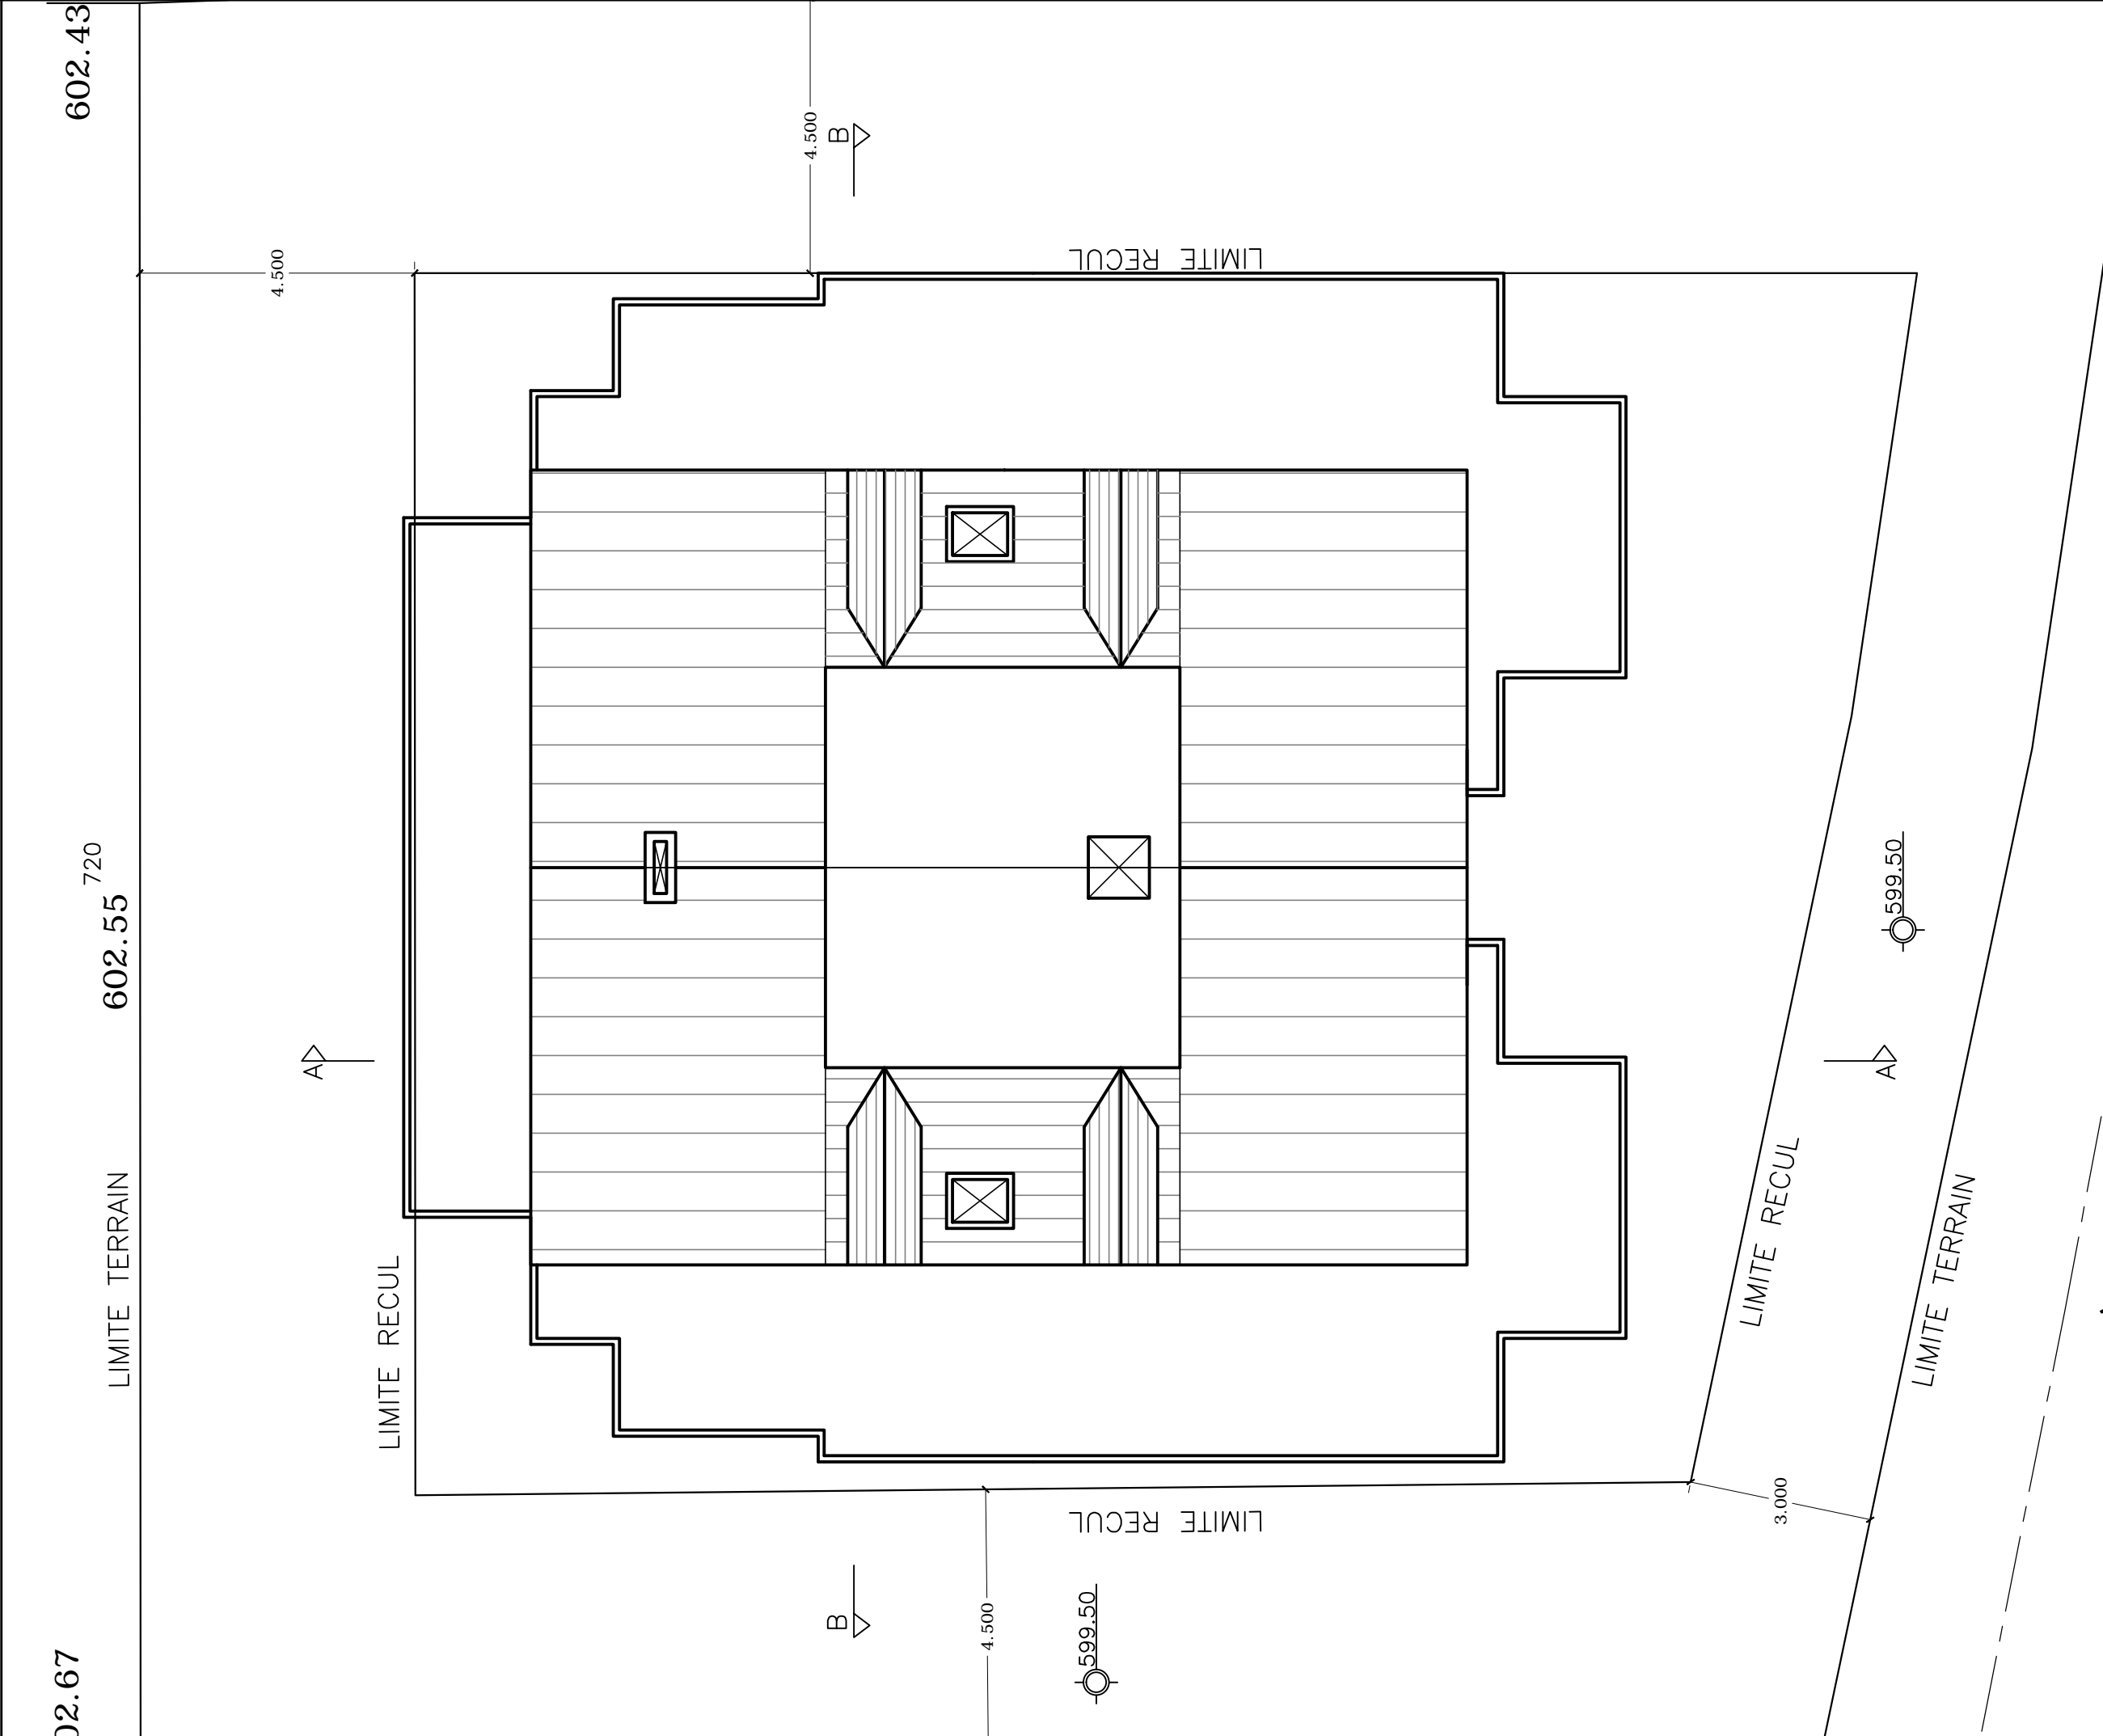

**NOTES**  
1. ALL DIMENSIONS ARE IN METERS  
EXCEPT SPECIFIED OTHERWISE

0	FIRST ISSUE	24/08/11	LST
REV	DESCRIPTION	DATE	MADE BY

PROJECT :  
**BALLOUNEH  
RESIDENTIAL  
BUILDING  
721**

COMPANY :  
**TECHNICAL ENTERPRISES  
COMPANY sari**  
Adonis, Lycee de Ville Street  
Joseph Stephan Bldg.  
P.O. Box: 216 Jounieh, LEBANON  
Tel: 09 / 216077  
Fax: 09 / 216079  
e-mail: mail@tecentib.com  
www.tecentib.com

DRAWING TITLE :  
**PLAN VIEW  
ROOF TOP**

DATE : 24/08/11	SCALE : 1:100	SHEET SIZE : A 3
MADE BY : LST		
DRAWING No. : B R B - 7 2 1 D 1 0 5 5 0		Rev.