

NOTES

1. ALL DIMENSIONS ARE IN METERS
EXCEPT SPECIFIED OTHERWISE

REV	DESCRIPTION	DATE	MADE BY
0	FIRST ISSUE	04/11/09	LST

PROJECT :

**ADONIS
RESIDENTIAL
BUILDING
2260**

COMPANY :

**TECHNICAL ENTERPRISES
COMPANY sarl**



Adonis, Lycée de Ville Street
Joseph Stephan Bldg.
P.O. Box: 216 Jounieh, LEBANON

Tel: 09 / 216077
Fax: 09 / 216079
e-mail: mail@tecentib.com
www.tecentib.com

DRAWING TITLE :

**PLAN VIEW
UNDERGROUND 1**

DATE:	04/11/09	SCALE:	1:100	SHEET SIZE:	A 3
MADE BY:	LST				
DRAWING No.:	A R B 2 2 6 0				D 1 0 1 0 0

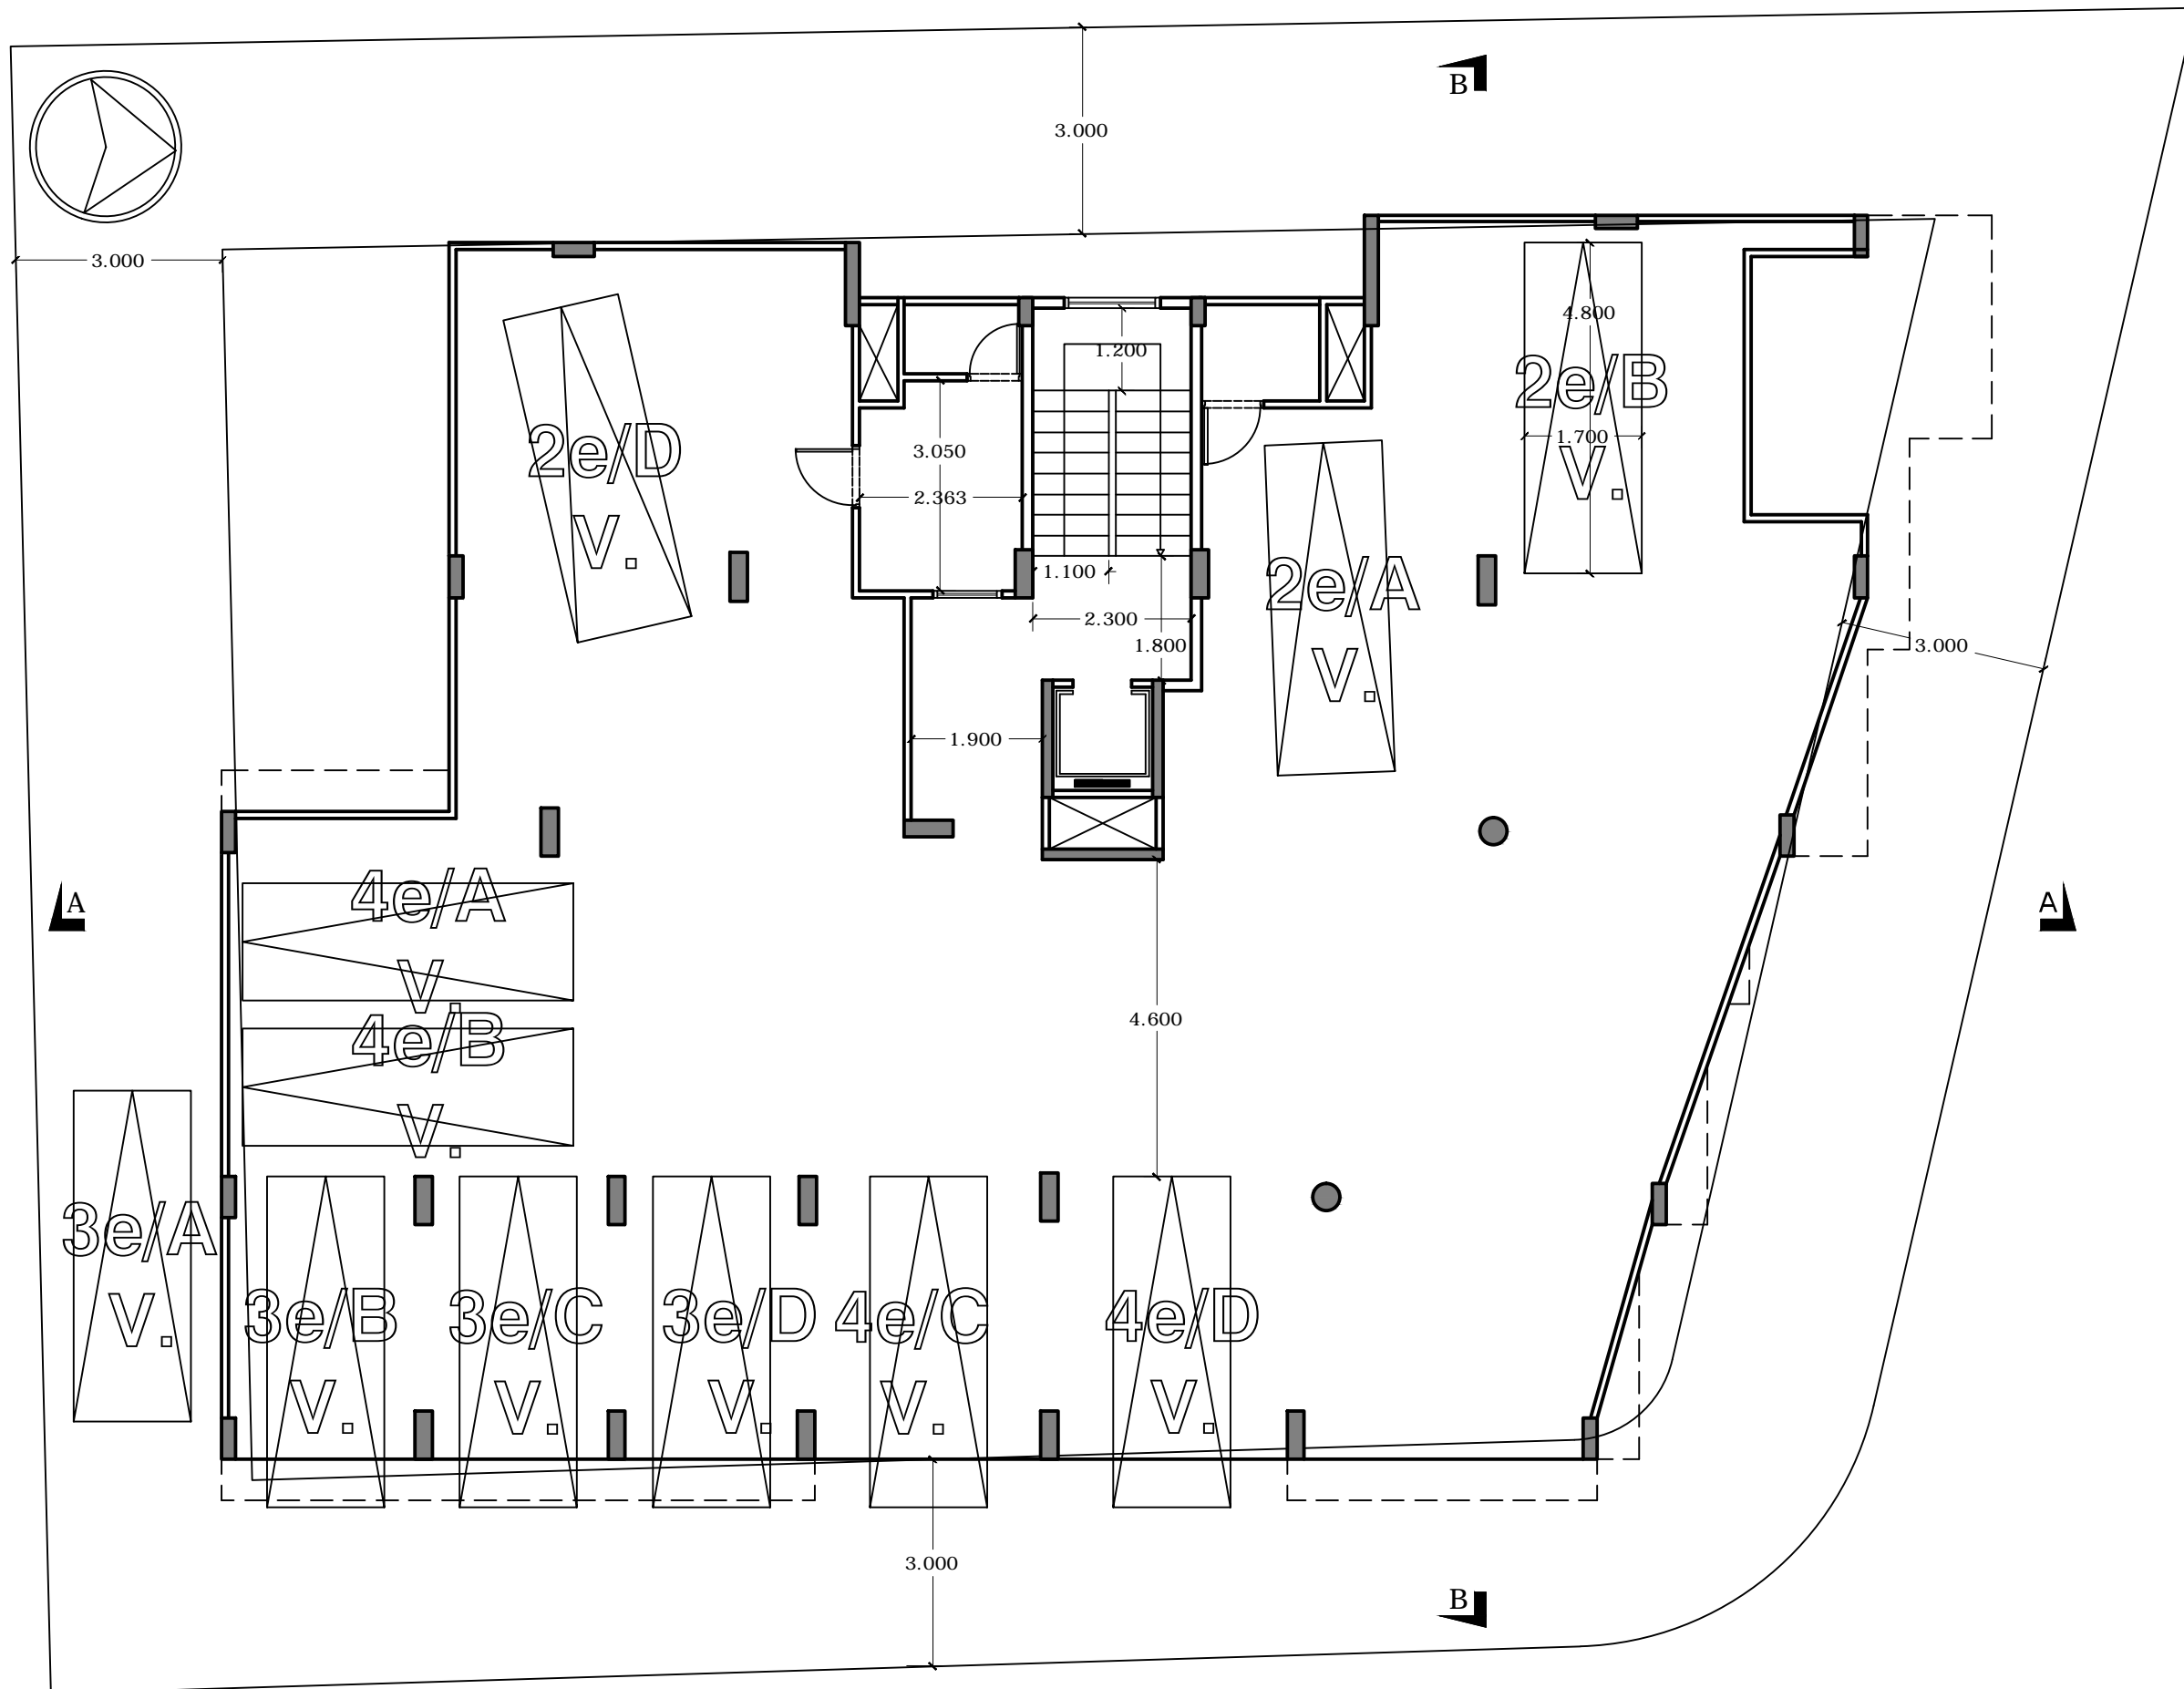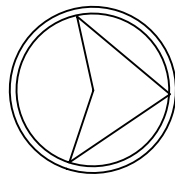

NOTES

1. ALL DIMENSIONS ARE IN METERS
EXCEPT SPECIFIED OTHERWISE

REV	DESCRIPTION	DATE	MADE BY
0	FIRST ISSUE	04/11/09	LST

PROJECT :

**ADONIS
RESIDENTIAL
BUILDING
2260**

COMPANY :



**TECHNICAL ENTERPRISES
COMPANY sari**



Adonis, Lycee de Ville Street
Joseph Stephan Bldg.
P.O. Box: 216 Jounieh, LEBANON

Tel: 09 / 216077
Fax: 09 / 216079
e-mail: mail@tecentib.com
www.tecentib.com

DRAWING TITLE :

**PLAN VIEW
GROUND FLOOR**

DATE:	04/11/09	SCALE:	1:100	SHEET SIZE:	A 3
MADE BY:	LST				
DRAWING No.:	ARB2260D10110	Rev:			

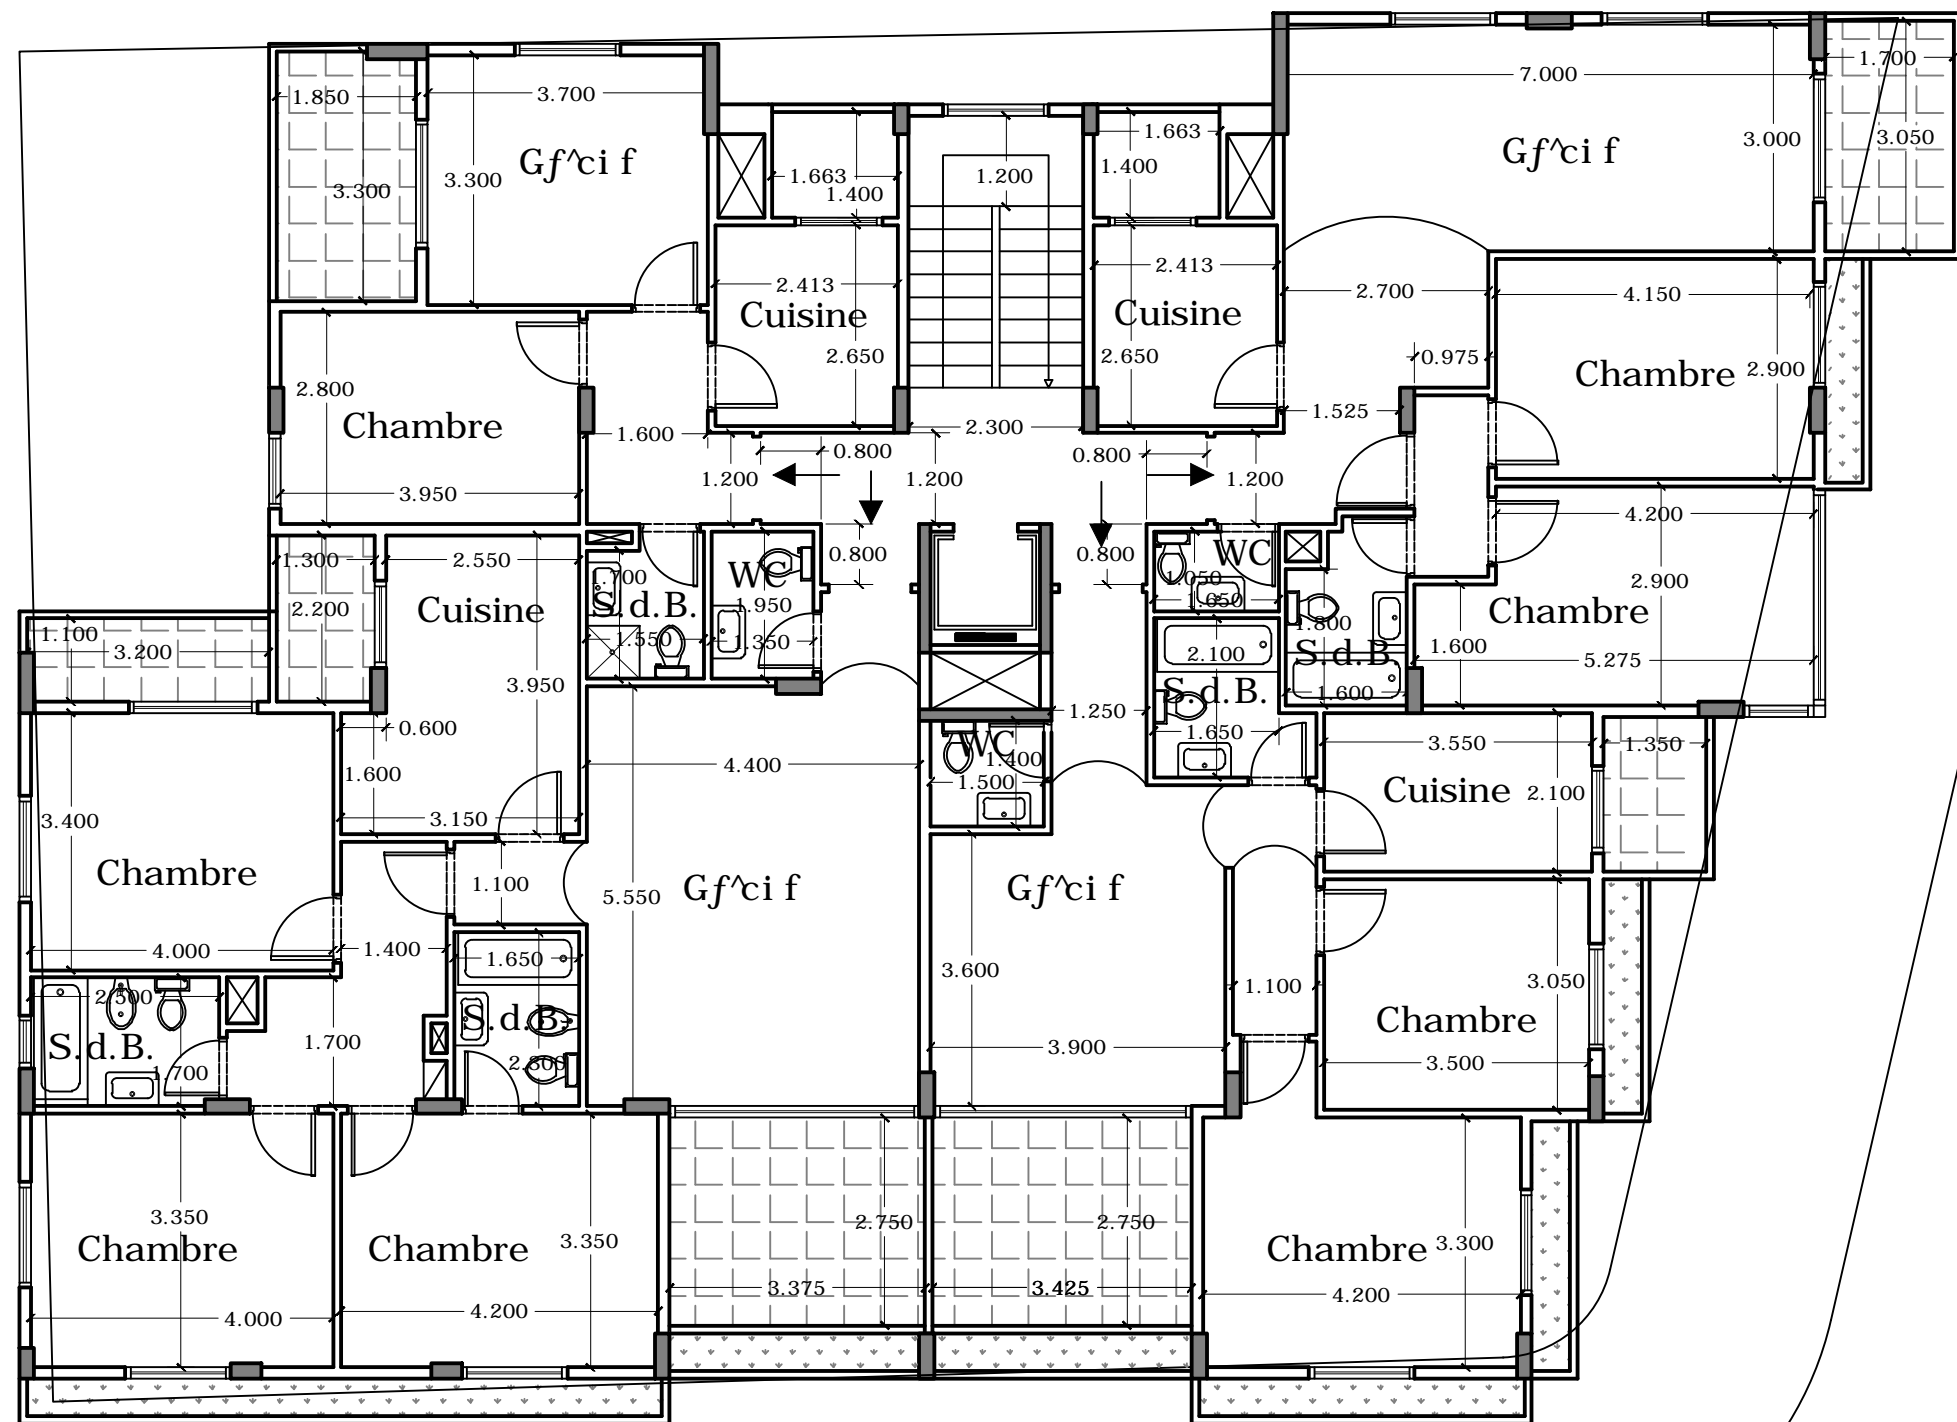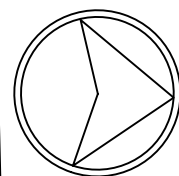

NOTES

1. ALL DIMENSIONS ARE IN METERS EXCEPT SPECIFIED OTHERWISE
2. FLATS AREA :
 - ONE BEDROOM : 65m²
 - TWO BEDROOMS : 100m²
 - THREE BEDROOMS : 140m²

REV	DESCRIPTION	DATE	MADE BY
0	FIRST ISSUE	04/11/09	LST

PROJECT :

ADONIS RESIDENTIAL BUILDING 2260



COMPANY :



DRAWING TITLE :

PLAN VIEW TYPICAL FLOOR

DATE :	04/11/09	SCALE :	1:100	SHEET SIZE :	A 3
MADE BY :	LST				
DRAWING No. :	A R B 2 2 6 0 0 D 1 0 1 2 0	Rev. :			

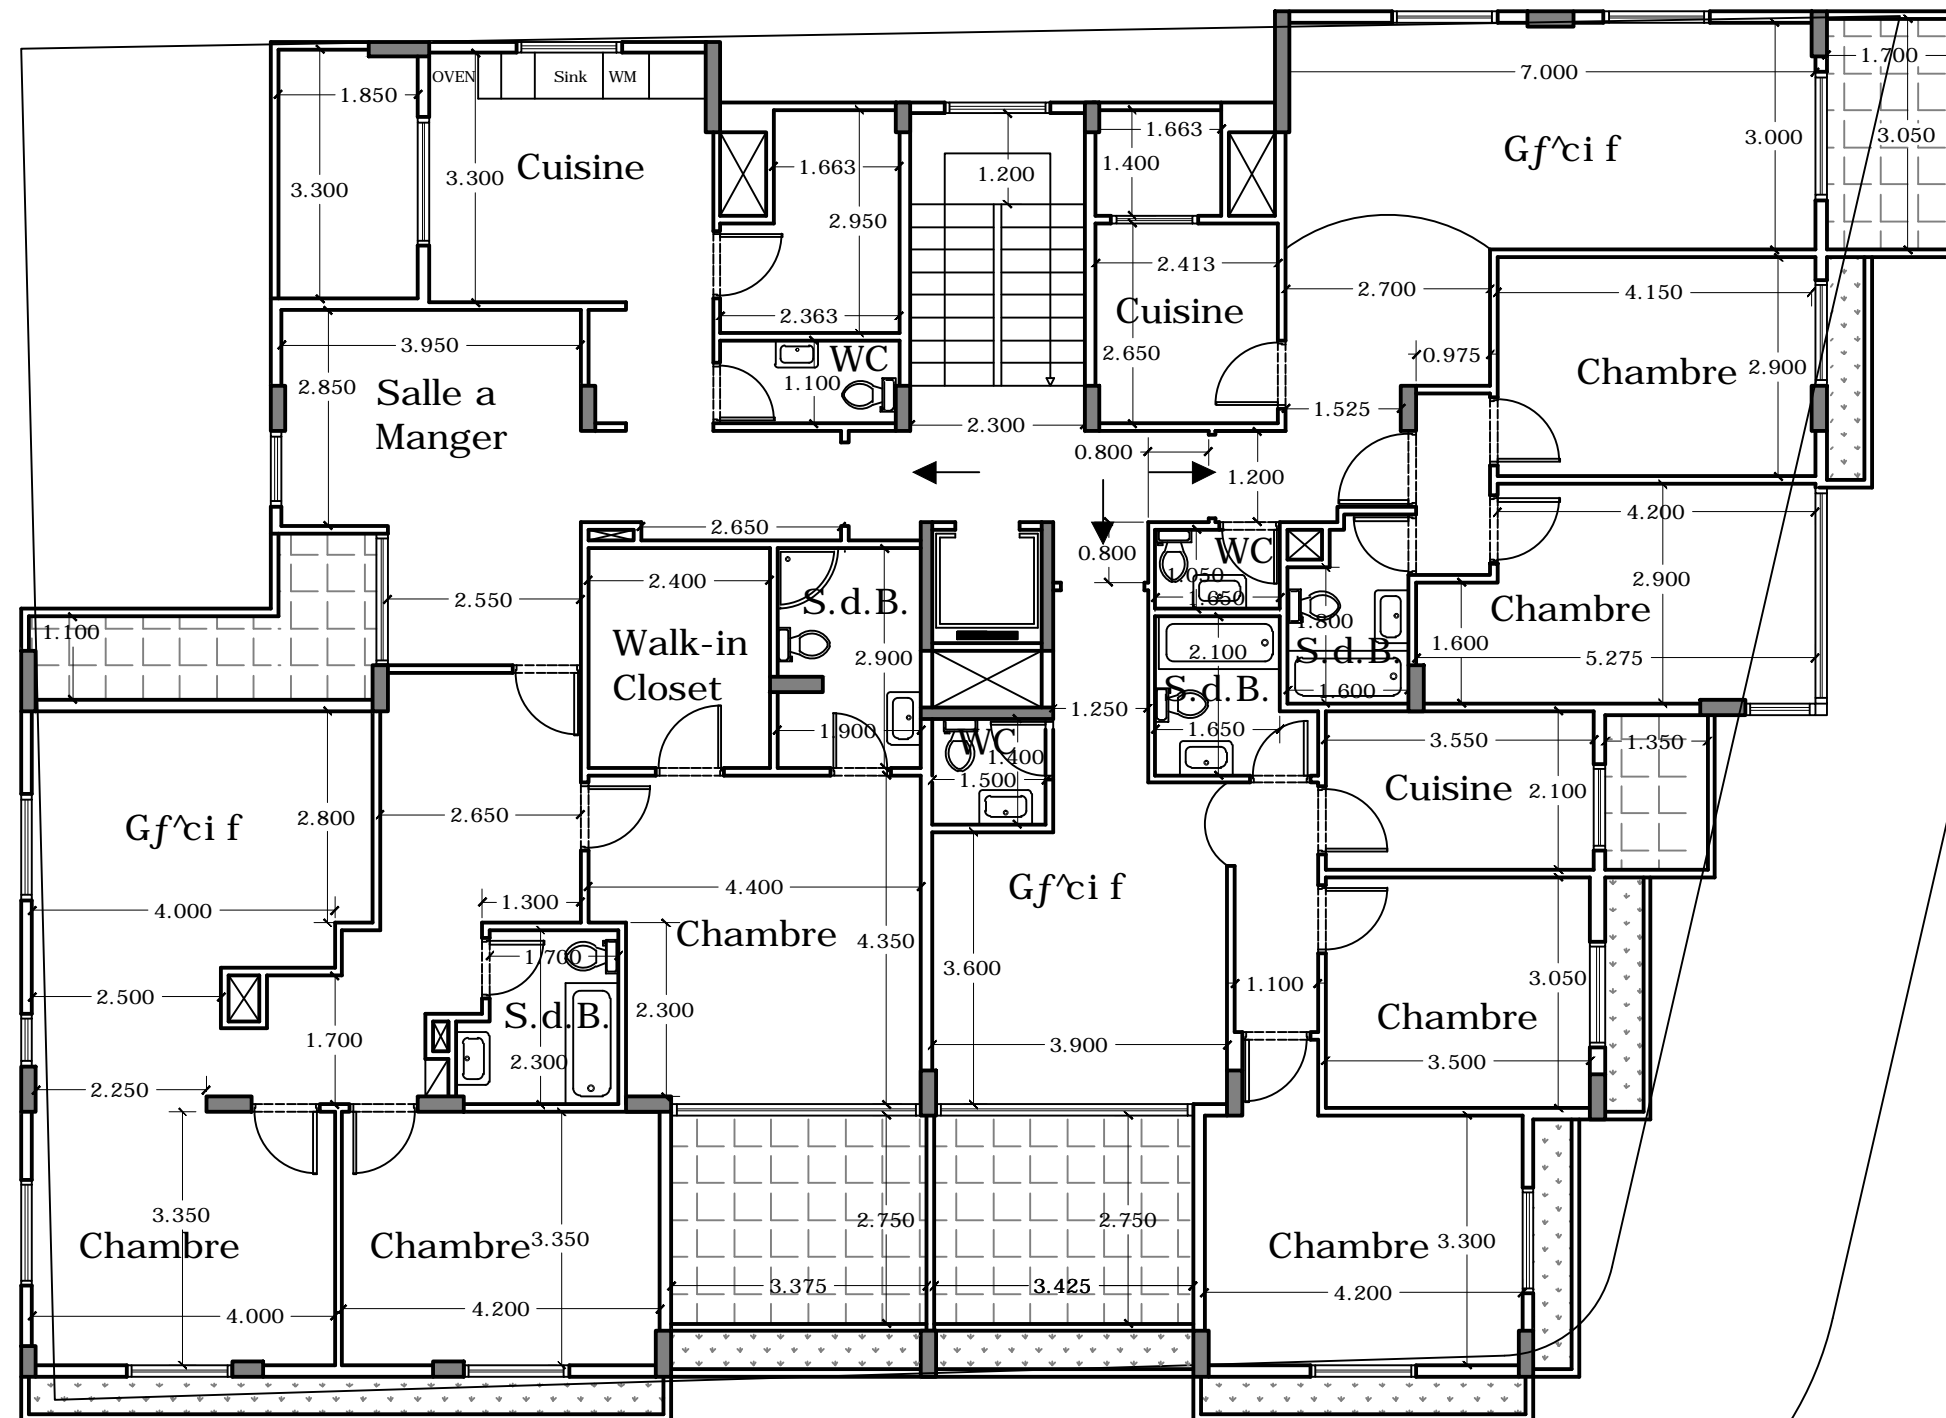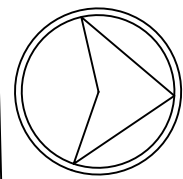

NOTES

1. ALL DIMENSIONS ARE IN METERS
EXCEPT SPECIFIED OTHERWISE

REV	DESCRIPTION	DATE	MADE BY
0	FIRST ISSUE	16/09/10	LST

PROJECT :

ADONIS RESIDENTIAL BUILDING 2260

COMPANY :



Adonis, Lycee de Ville Street
Joseph Stephan Bldg.
P.O. Box: 216 Jounieh, LEBANON
Tel: 09 / 216077
Fax: 09 / 216079
e-mail: mail@tecentib.com
www.tecentib.com



DRAWING TITLE :

PLAN VIEW THIRD FLOOR

DATE:	16/09/10	SCALE:	1:100	SHEET SIZE:	A 3
-------	----------	--------	-------	-------------	-----

MADE BY:	LST	Rev:	
----------	-----	------	--

DRAWING No.:	Rev:
A R B 2 2 6 0 D 1 0 2 2 0	

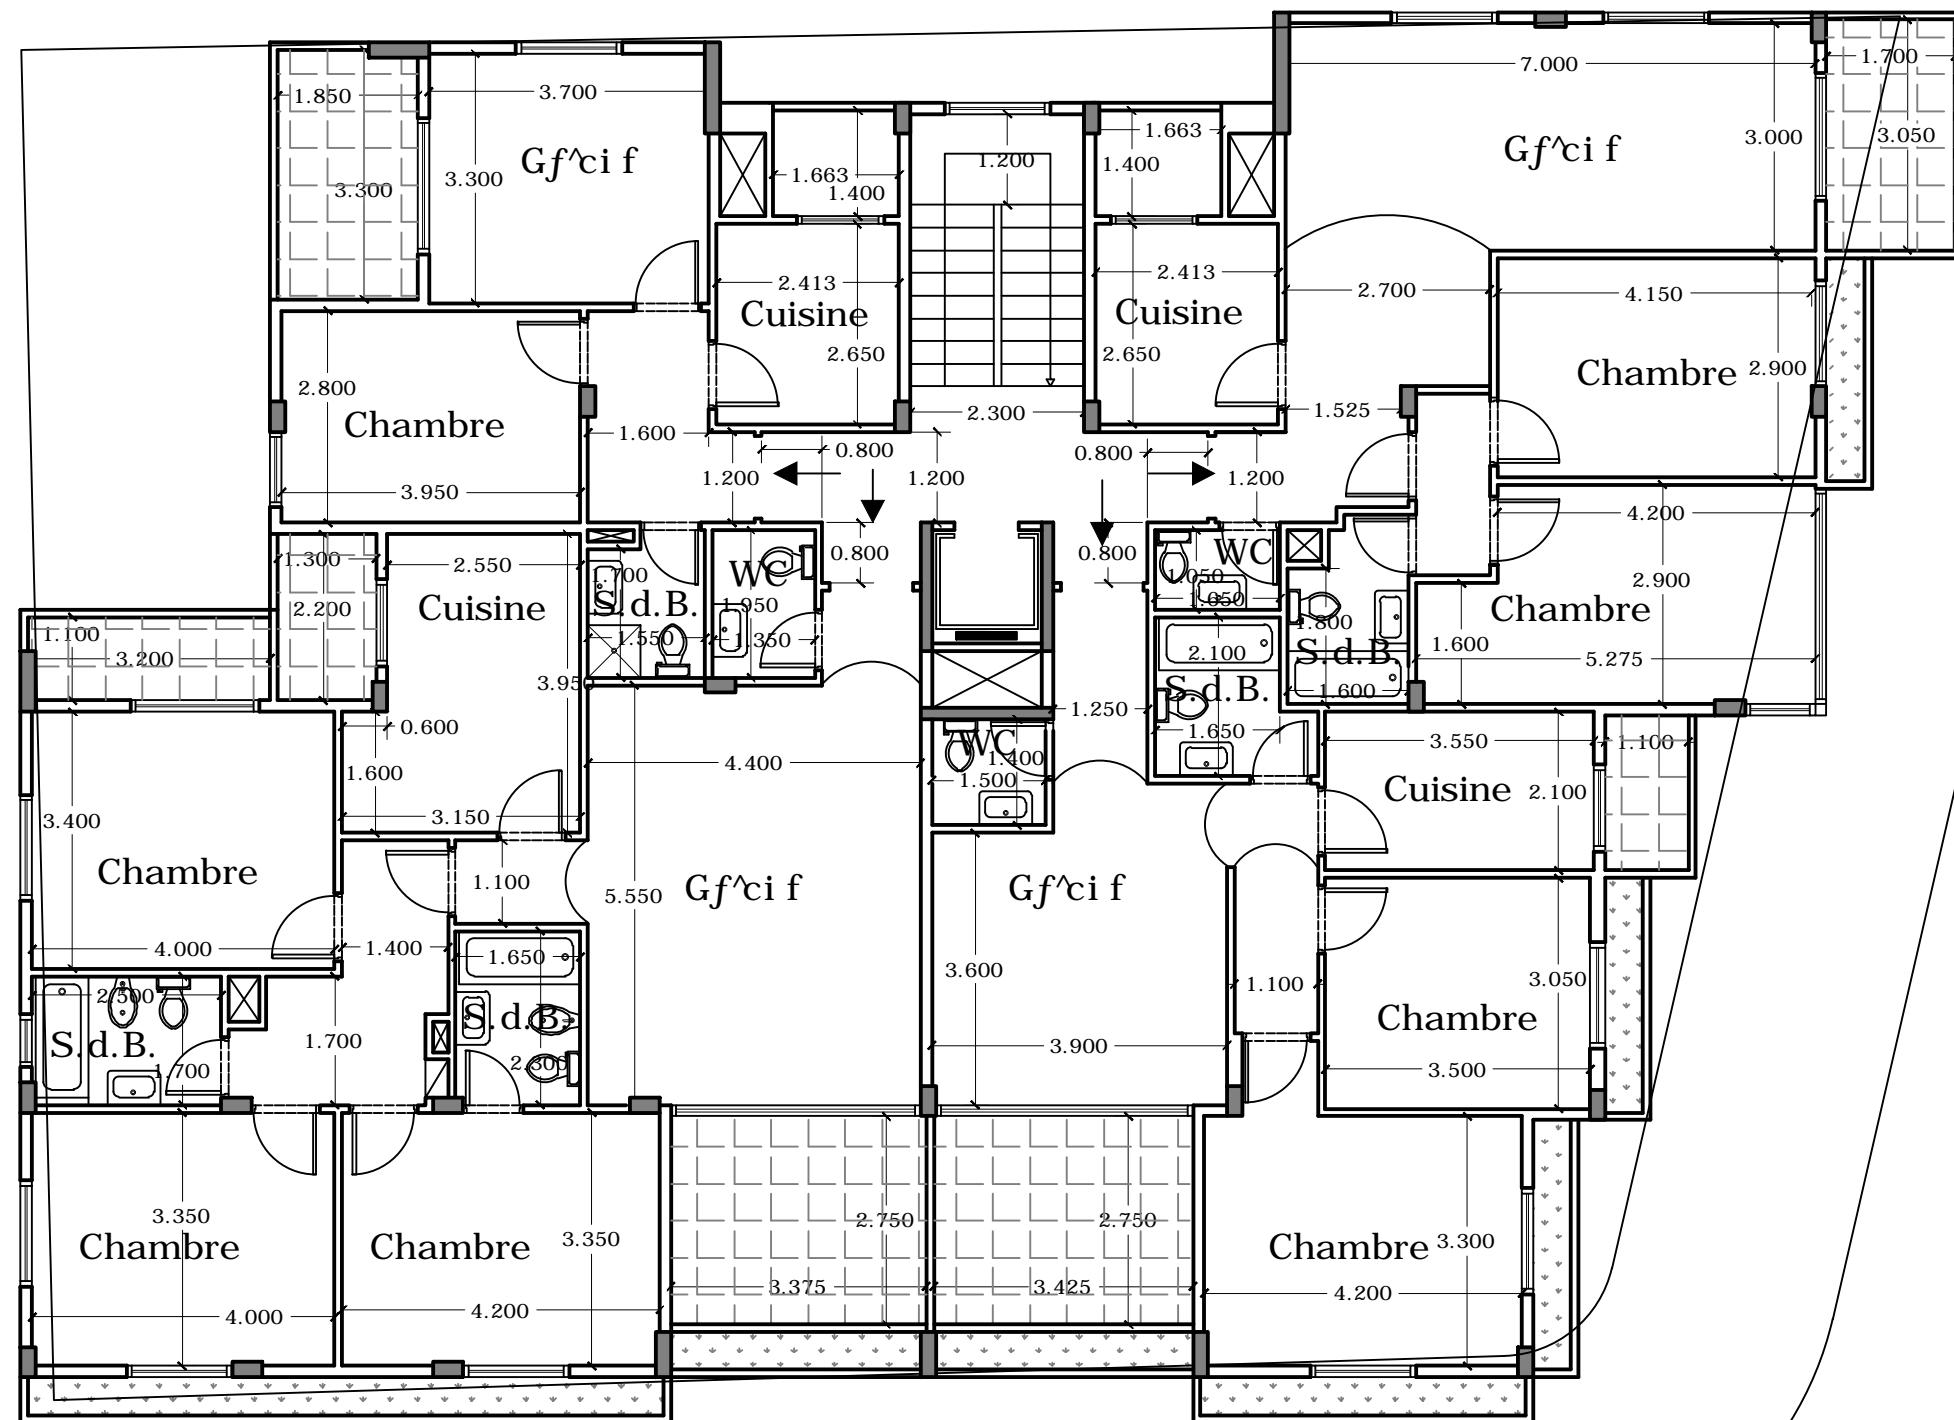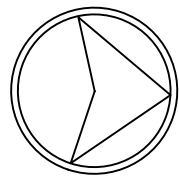

NOTES

- ALL DIMENSIONS ARE IN METERS EXCEPT SPECIFIED OTHERWISE
- FLATS AREA :
 - ONE BEDROOM : 65m²
 - TWO BEDROOMS : 100m²
 - THREE BEDROOMS : 140m²


REV	DESCRIPTION	DATE	MADE BY
0	FIRST ISSUE	04/11/09	LST

PROJECT :
**ADONIS
RESIDENTIAL
BUILDING
2260**


COMPANY :
**TECHNICAL ENTERPRISES
COMPANY sari**
Adonis, Lycée de Ville Street
Joseph Stephan Bldg.
P.O. Box: 216 Jounieh, LEBANON
Tel: 09 / 216077
Fax: 09 / 216079
e-mail: mail@tecentib.com
www.tecentib.com

DRAWING TITLE :
**PLAN VIEW
FOURTH FLOOR**

DATE:	04/11/09	SCALE:	1:100	SHEET SIZE:	A 3
MADE BY:	LST				
DRAWING No.:	ARB22260D	Rev:	10130		

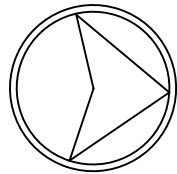

B

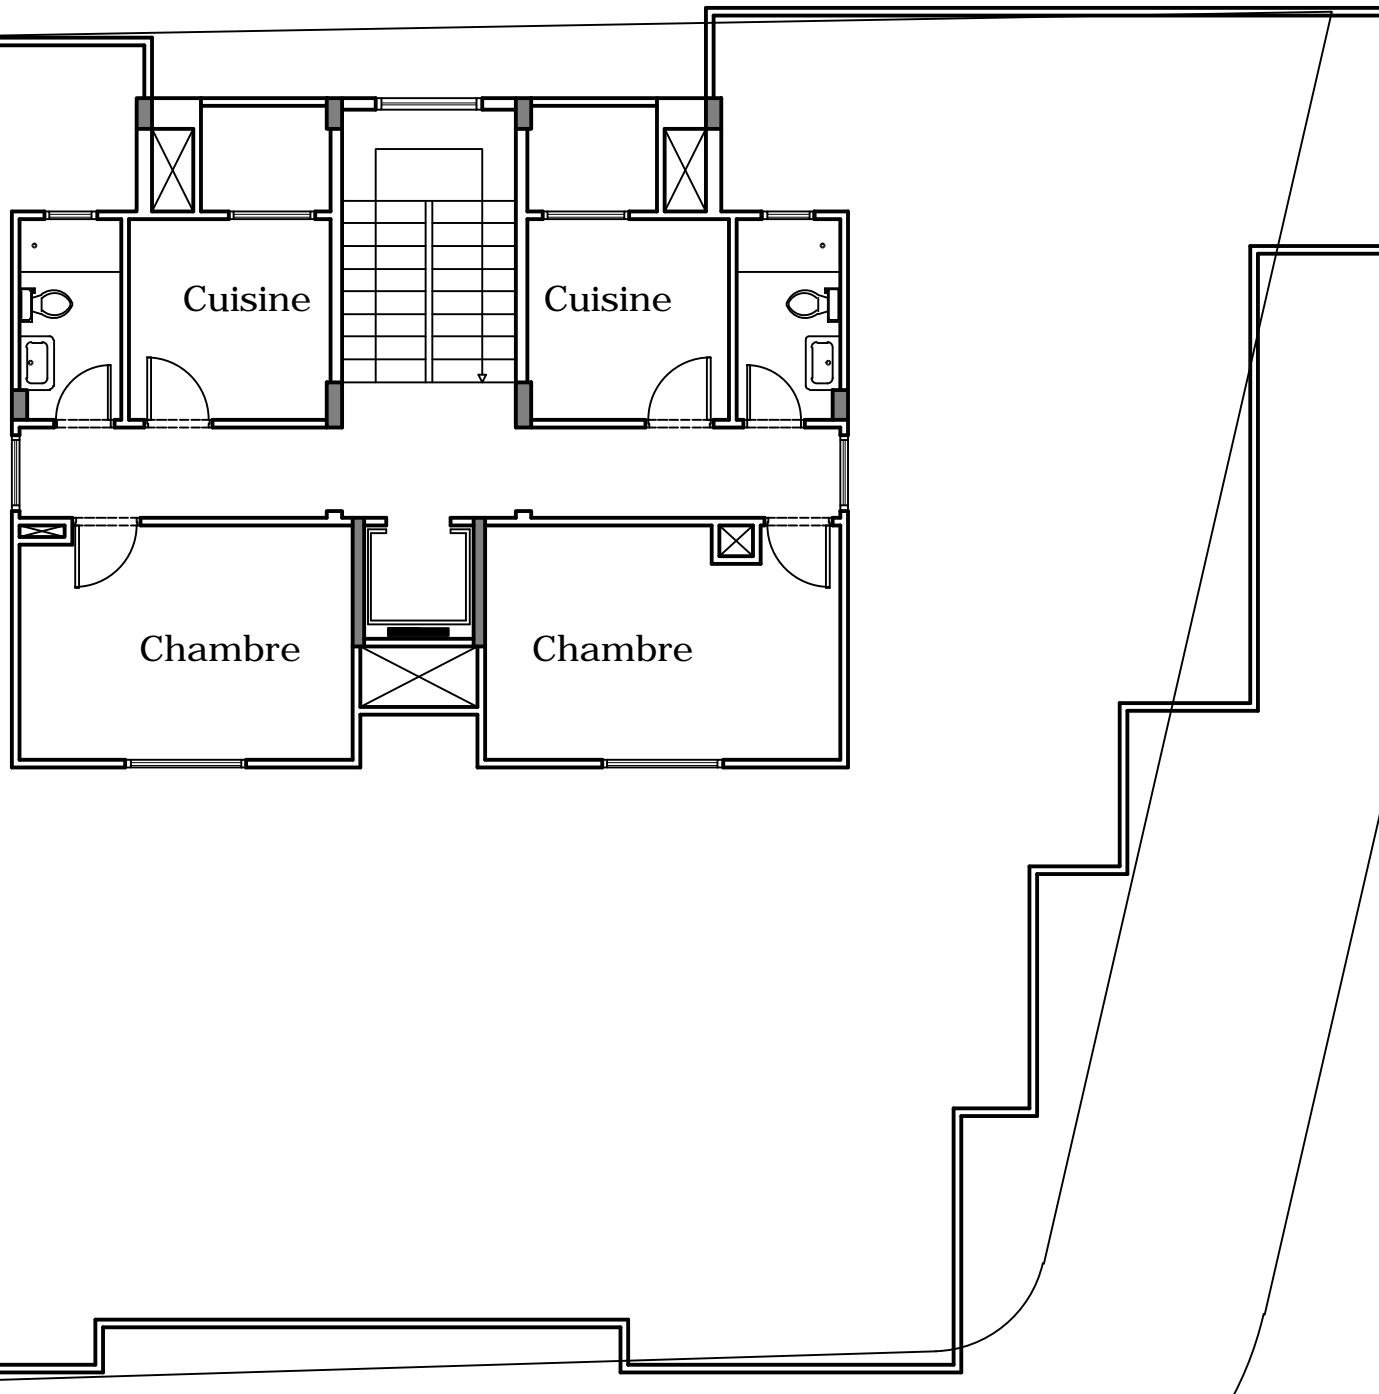

A

A

B

NOTES

1. ALL DIMENSIONS ARE IN METERS
EXCEPT SPECIFIED OTHERWISE

0	FIRST ISSUE	04/11/09	LST
REV	DESCRIPTION	DATE	MADE BY

PROJECT :

**ADONIS
RESIDENTIAL
BUILDING
2260**


COMPANY :



DRAWING TITLE :

**PLAN VIEW
ROOF**

DATE:	04/11/09	SCALE:	1:100	SHEET SIZE:	A 3
MADE BY:	LST				
DRAWING No.:	A R B 2 2 6 0 D				1 0 1 4 0

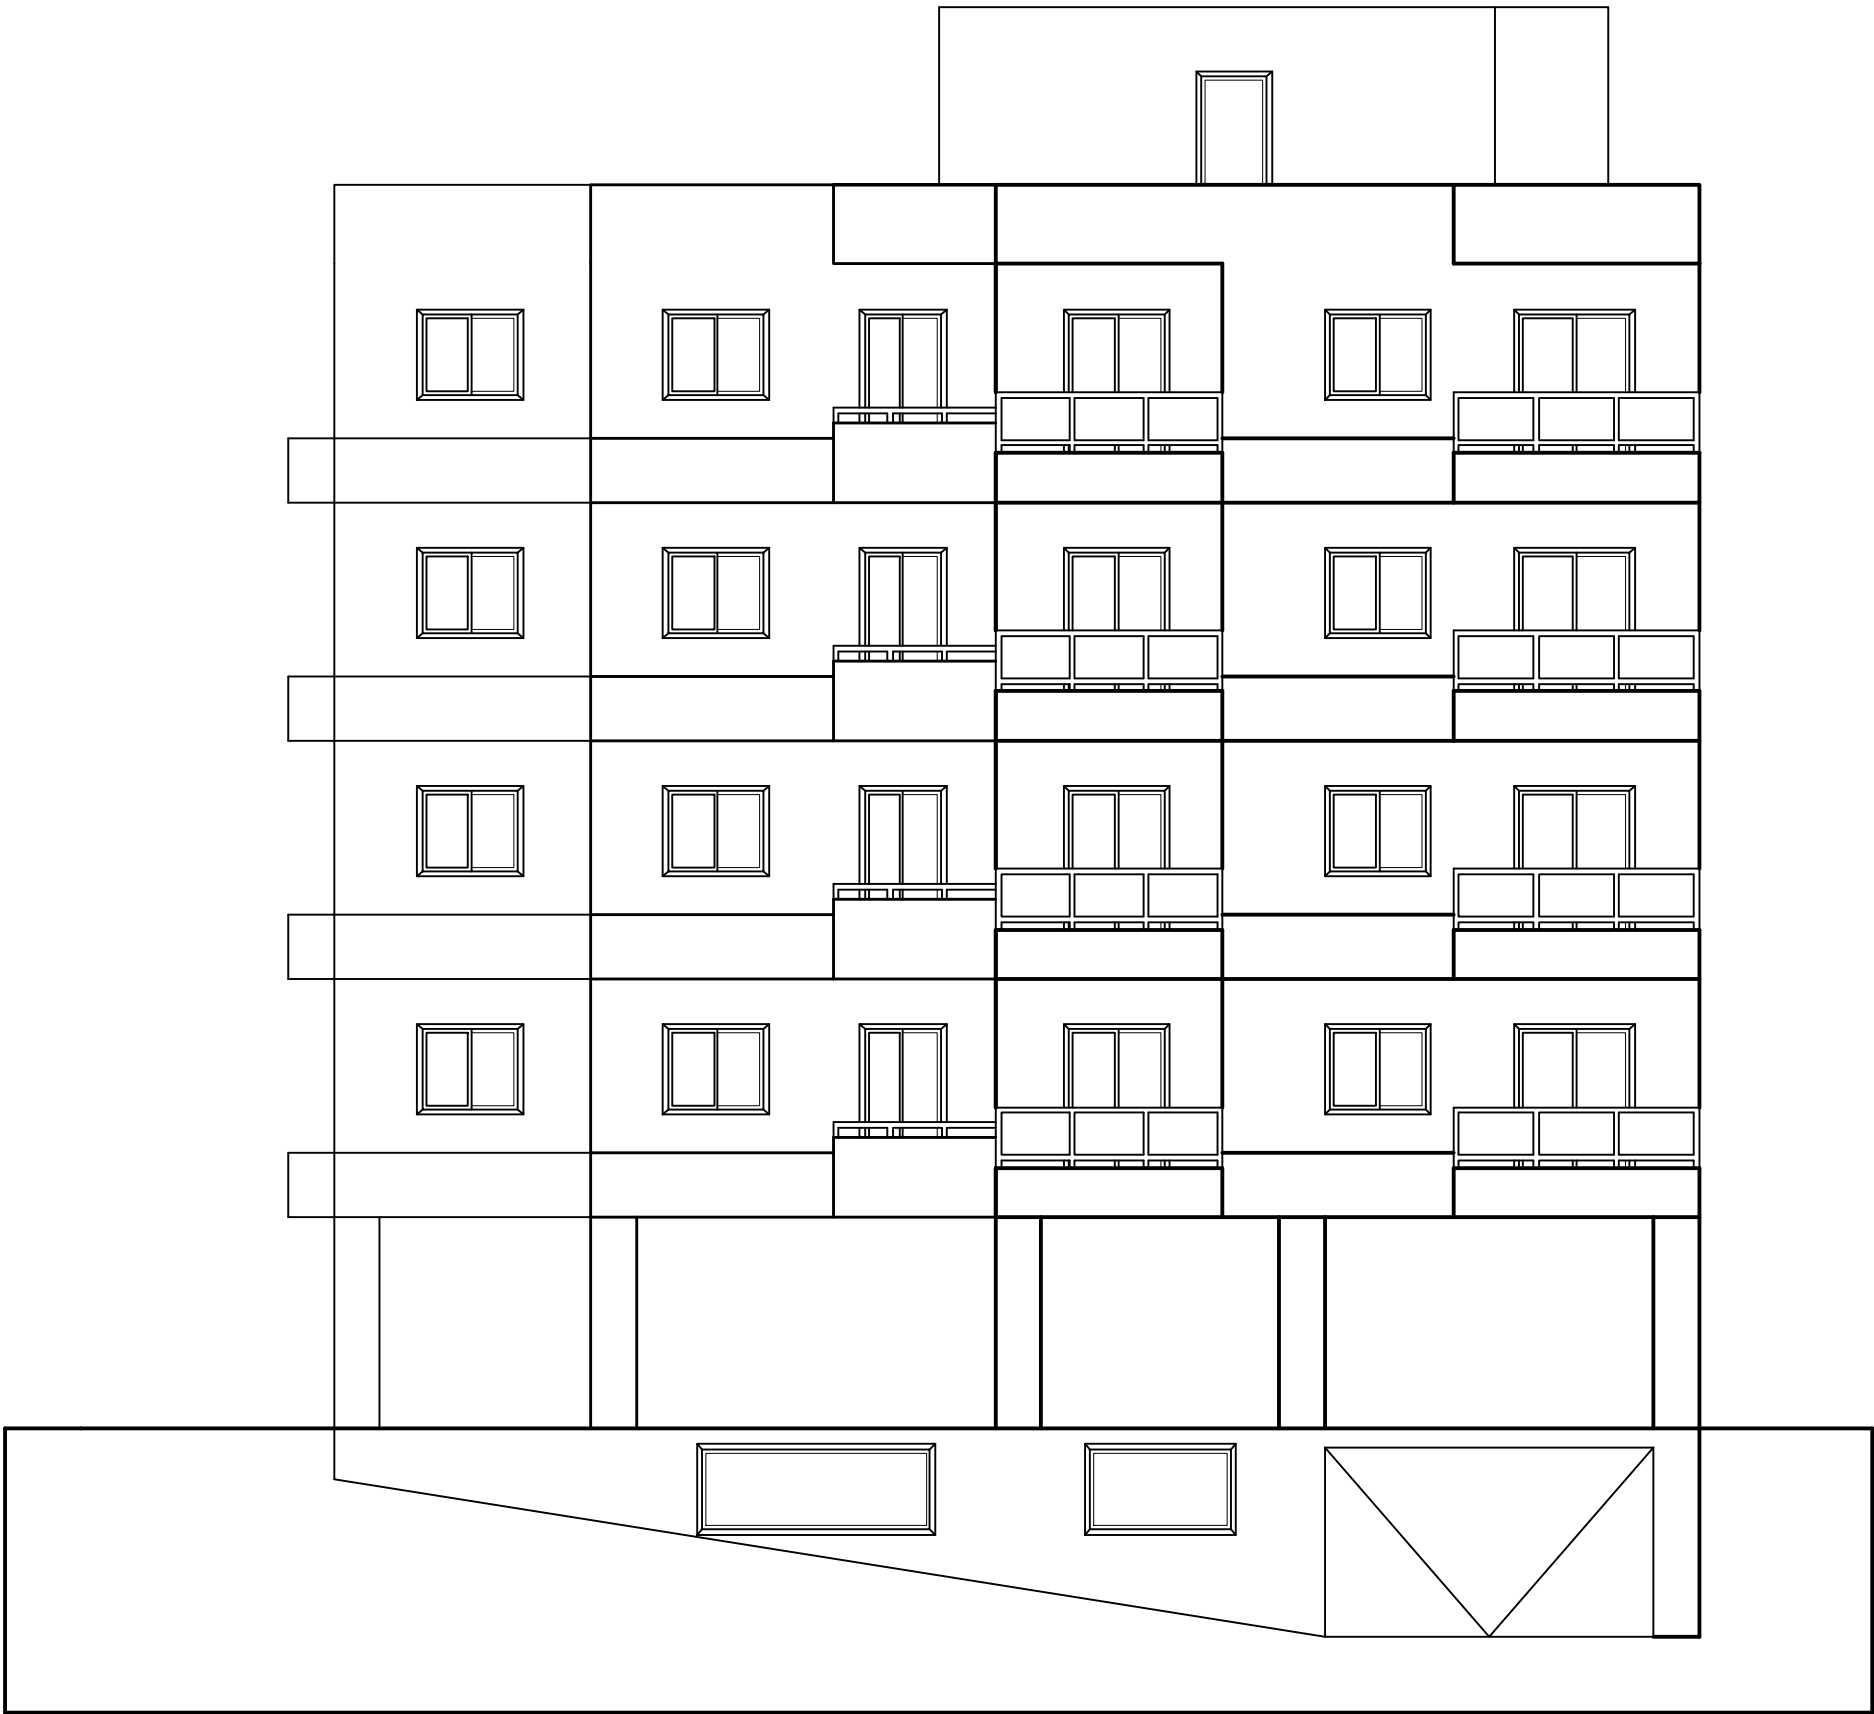

NOTES

1. ALL DIMENSIONS ARE IN METERS
EXCEPT SPECIFIED OTHERWISE

0	FIRST ISSUE	04/11/09	LST
REV	DESCRIPTION	DATE	MADE BY

PROJECT :

**ADONIS
RESIDENTIAL
BUILDING
2260**

COMPANY :



**TECHNICAL ENTERPRISES
COMPANY sari**

Adonis, Lycee de Ville Street
Joseph Stephan Bldg.
P.O. Box: 216 Jourieh, LEBANON

Tel: 09 / 216077
Fax: 09 / 216079
e-mail: mail@tecentib.com
www.tecentib.com

DRAWING TITLE :

**ELEVATION
NORTH**

DATE:	04/11/09	SCALE:	1:100	SHEET SIZE:	A 3
MADE BY :	LST				

DRAWING No.:	Rev:
A R B 2 2 6 0 D 1 0 1 6 0	



NOTES

1. ALL DIMENSIONS ARE IN METERS
EXCEPT SPECIFIED OTHERWISE

0	FIRST ISSUE	04/11/09	LST
REV	DESCRIPTION	DATE	MADE BY

PROJECT :

**ADONIS
RESIDENTIAL
BUILDING
2260**

COMPANY :



**TECHNICAL ENTERPRISES
COMPANY sari**

Adonis, Lycee de Ville Street
Joseph Stephan Bldg.
P.O. Box: 216 Jourieh, LEBANON

Tel: 09 / 216077
Fax: 09 / 216079
e-mail: mail@tecentib.com
www.tecentib.com

DRAWING TITLE :

**ELEVATION
SOUTH**

DATE:	04/11/09	SCALE:	1:100	SHEET SIZE:	A 3
MADE BY:	LST				

DRAWING No.:	Rev:
A R B 2 2 6 0 D 1 0 1 7 0	



NOTES

1. ALL DIMENSIONS ARE IN METERS
EXCEPT SPECIFIED OTHERWISE

0	FIRST ISSUE	04/11/09	LST
REV	DESCRIPTION	DATE	MADE BY

PROJECT :

**ADONIS
RESIDENTIAL
BUILDING
2260**

COMPANY :



**TECHNICAL ENTERPRISES
COMPANY sari**


Adonis, Lycee de Ville Street
Joseph Stephan Bldg.
P.O. Box: 216 Jourieh, LEBANON

Tel: 09 / 216077
Fax: 09 / 216079
e-mail: mail@tecentib.com
www.tecentib.com

DRAWING TITLE :

**ELEVATION
EAST**

DATE: 04/11/09	SCALE: 1:100	SHEET SIZE: A 3
MADE BY: LST		
DRAWING No.: A R B 2 2 6 0 D 1 0 1 8 0		Rev:

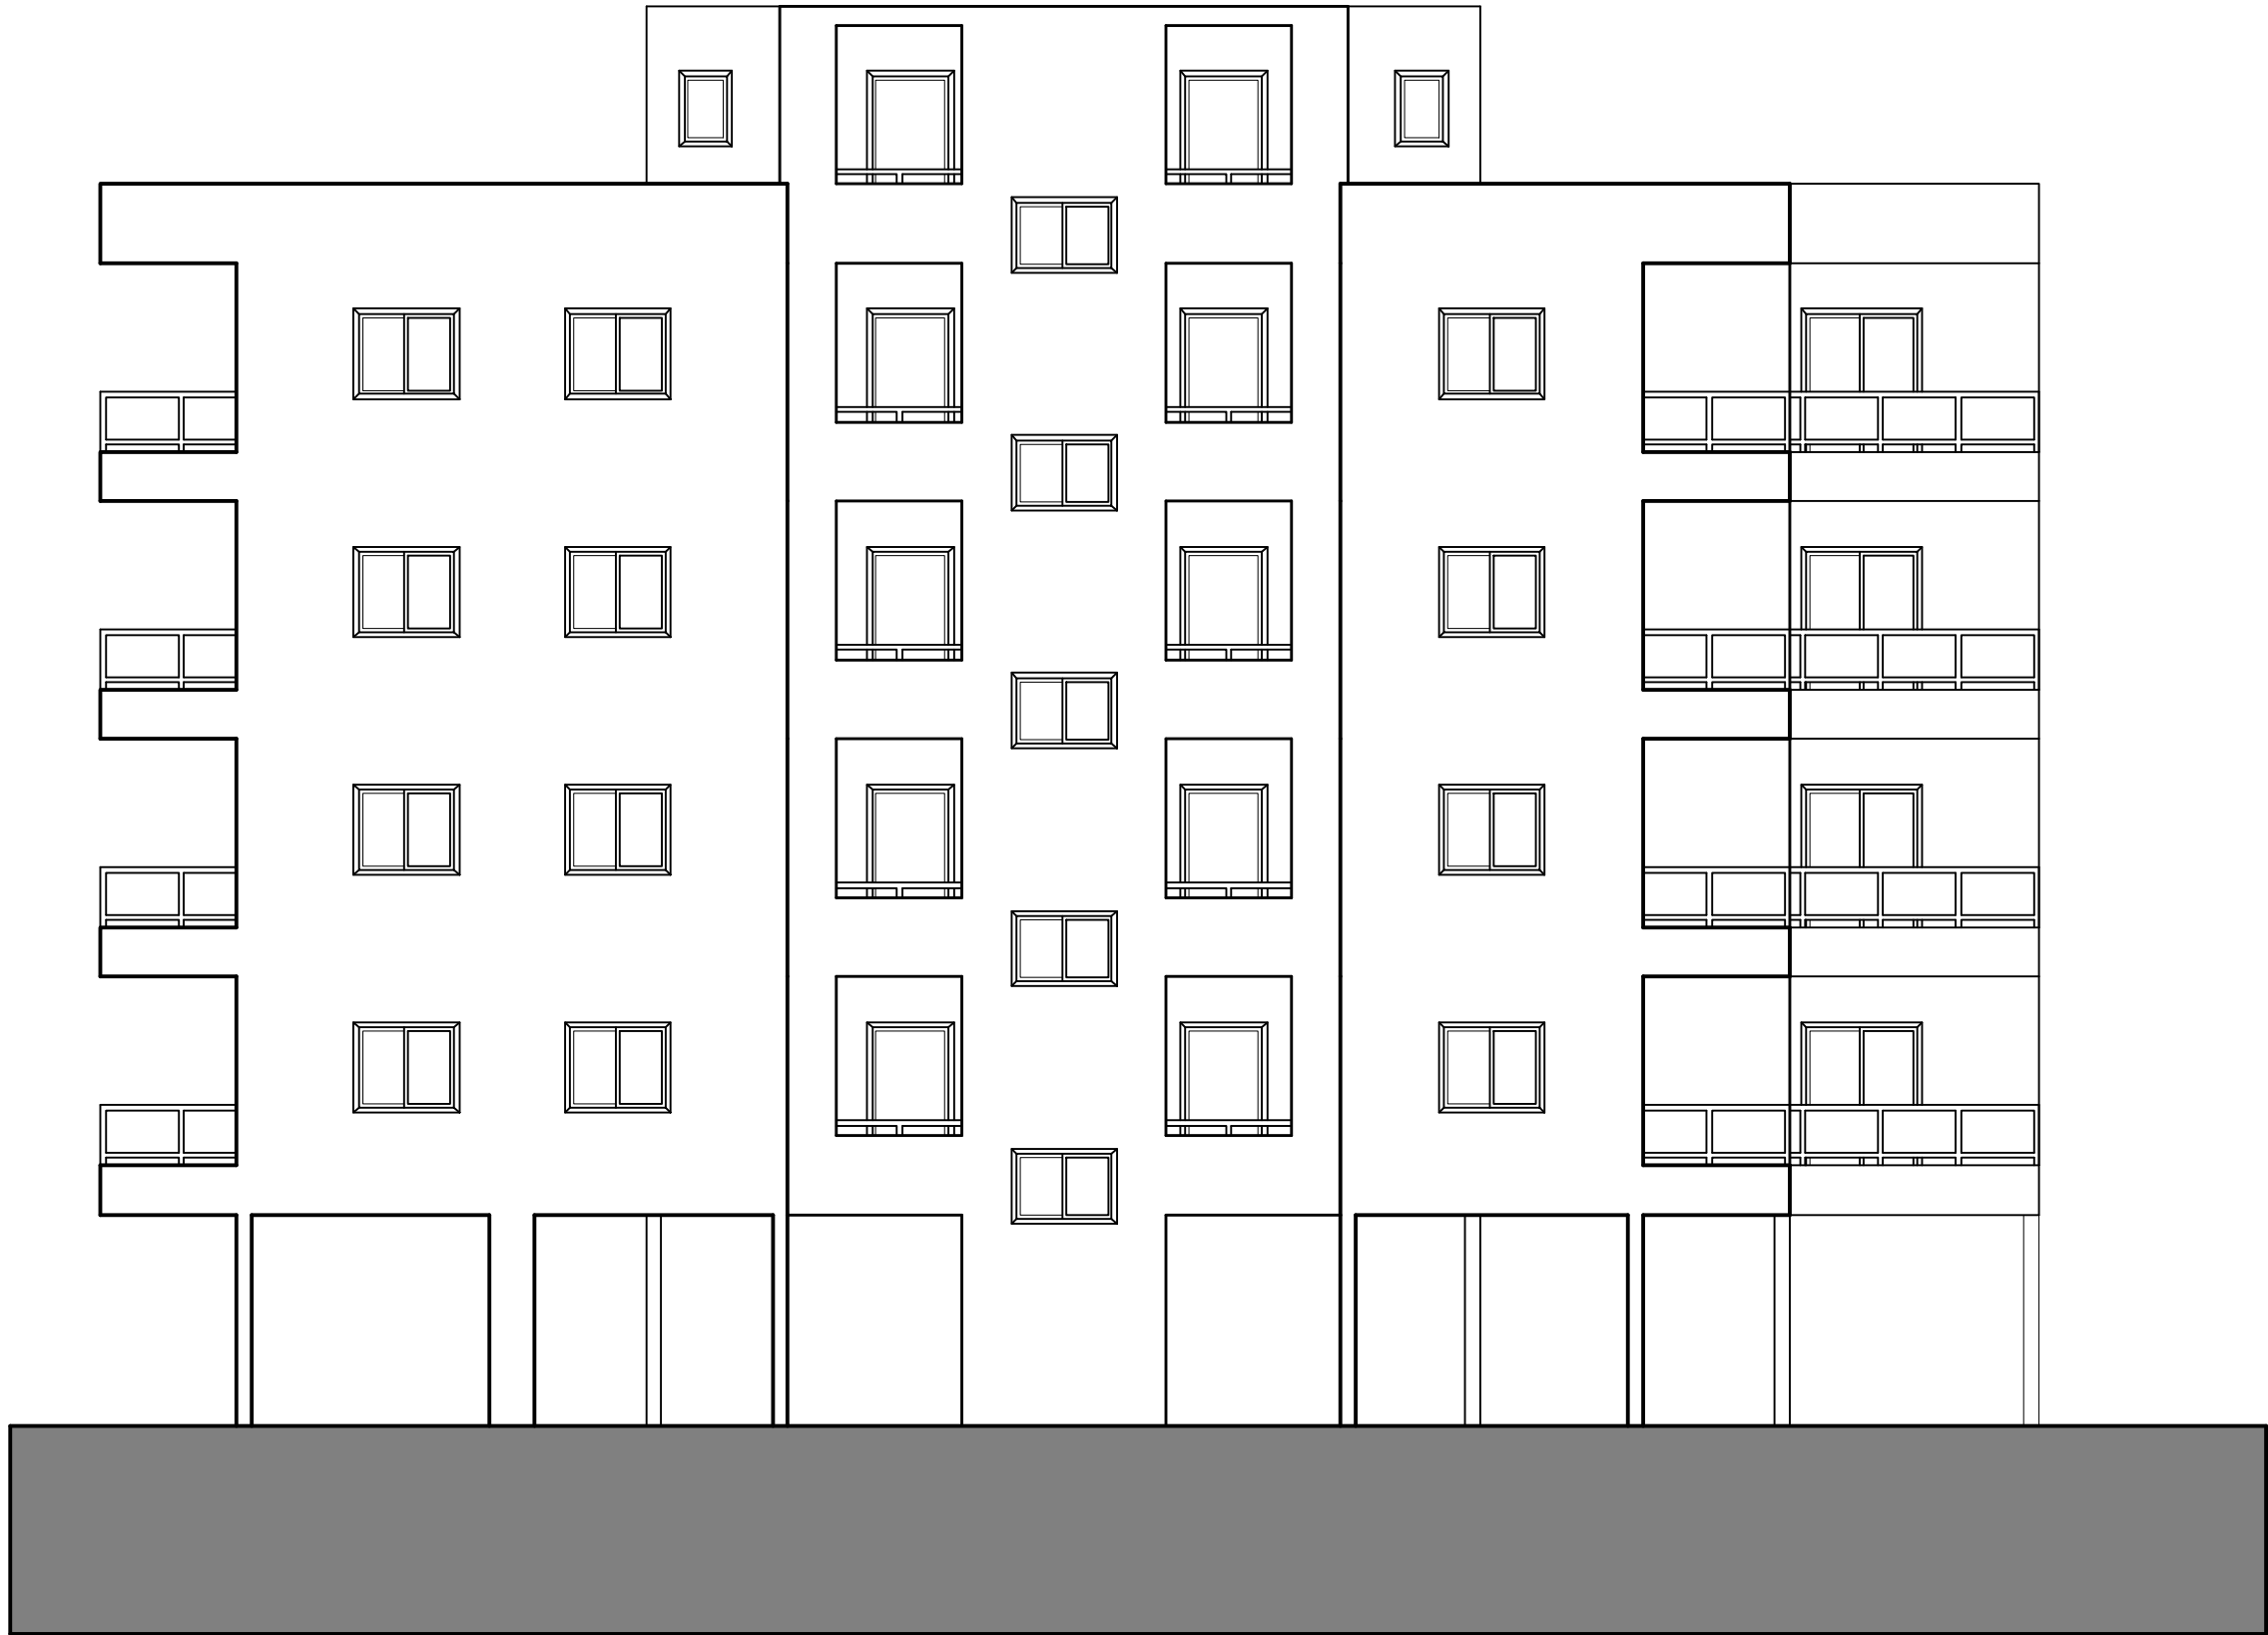

NOTES

1. ALL DIMENSIONS ARE IN METERS
EXCEPT SPECIFIED OTHERWISE

0	FIRST ISSUE	04/11/09	LST
REV	DESCRIPTION	DATE	MADE BY

PROJECT :

**ADONIS
RESIDENTIAL
BUILDING
2260**

COMPANY :



**TECHNICAL ENTERPRISES
COMPANY sari**


Adonis, Lycee de Ville Street
Joseph Stephan Bldg.
P.O. Box: 216 Jourieh, LEBANON

Tel: 09 / 216077
Fax: 09 / 216079
e-mail: mail@tecentib.com
www.tecentib.com

DRAWING TITLE :

**ELEVATION
WEST**

DATE:	04/11/09	SCALE:	1:100	SHEET SIZE:	A 3
MADE BY :	LST				
DRAWING No.:	A	R	B	2	2
Rev.	6	0	D	1	0

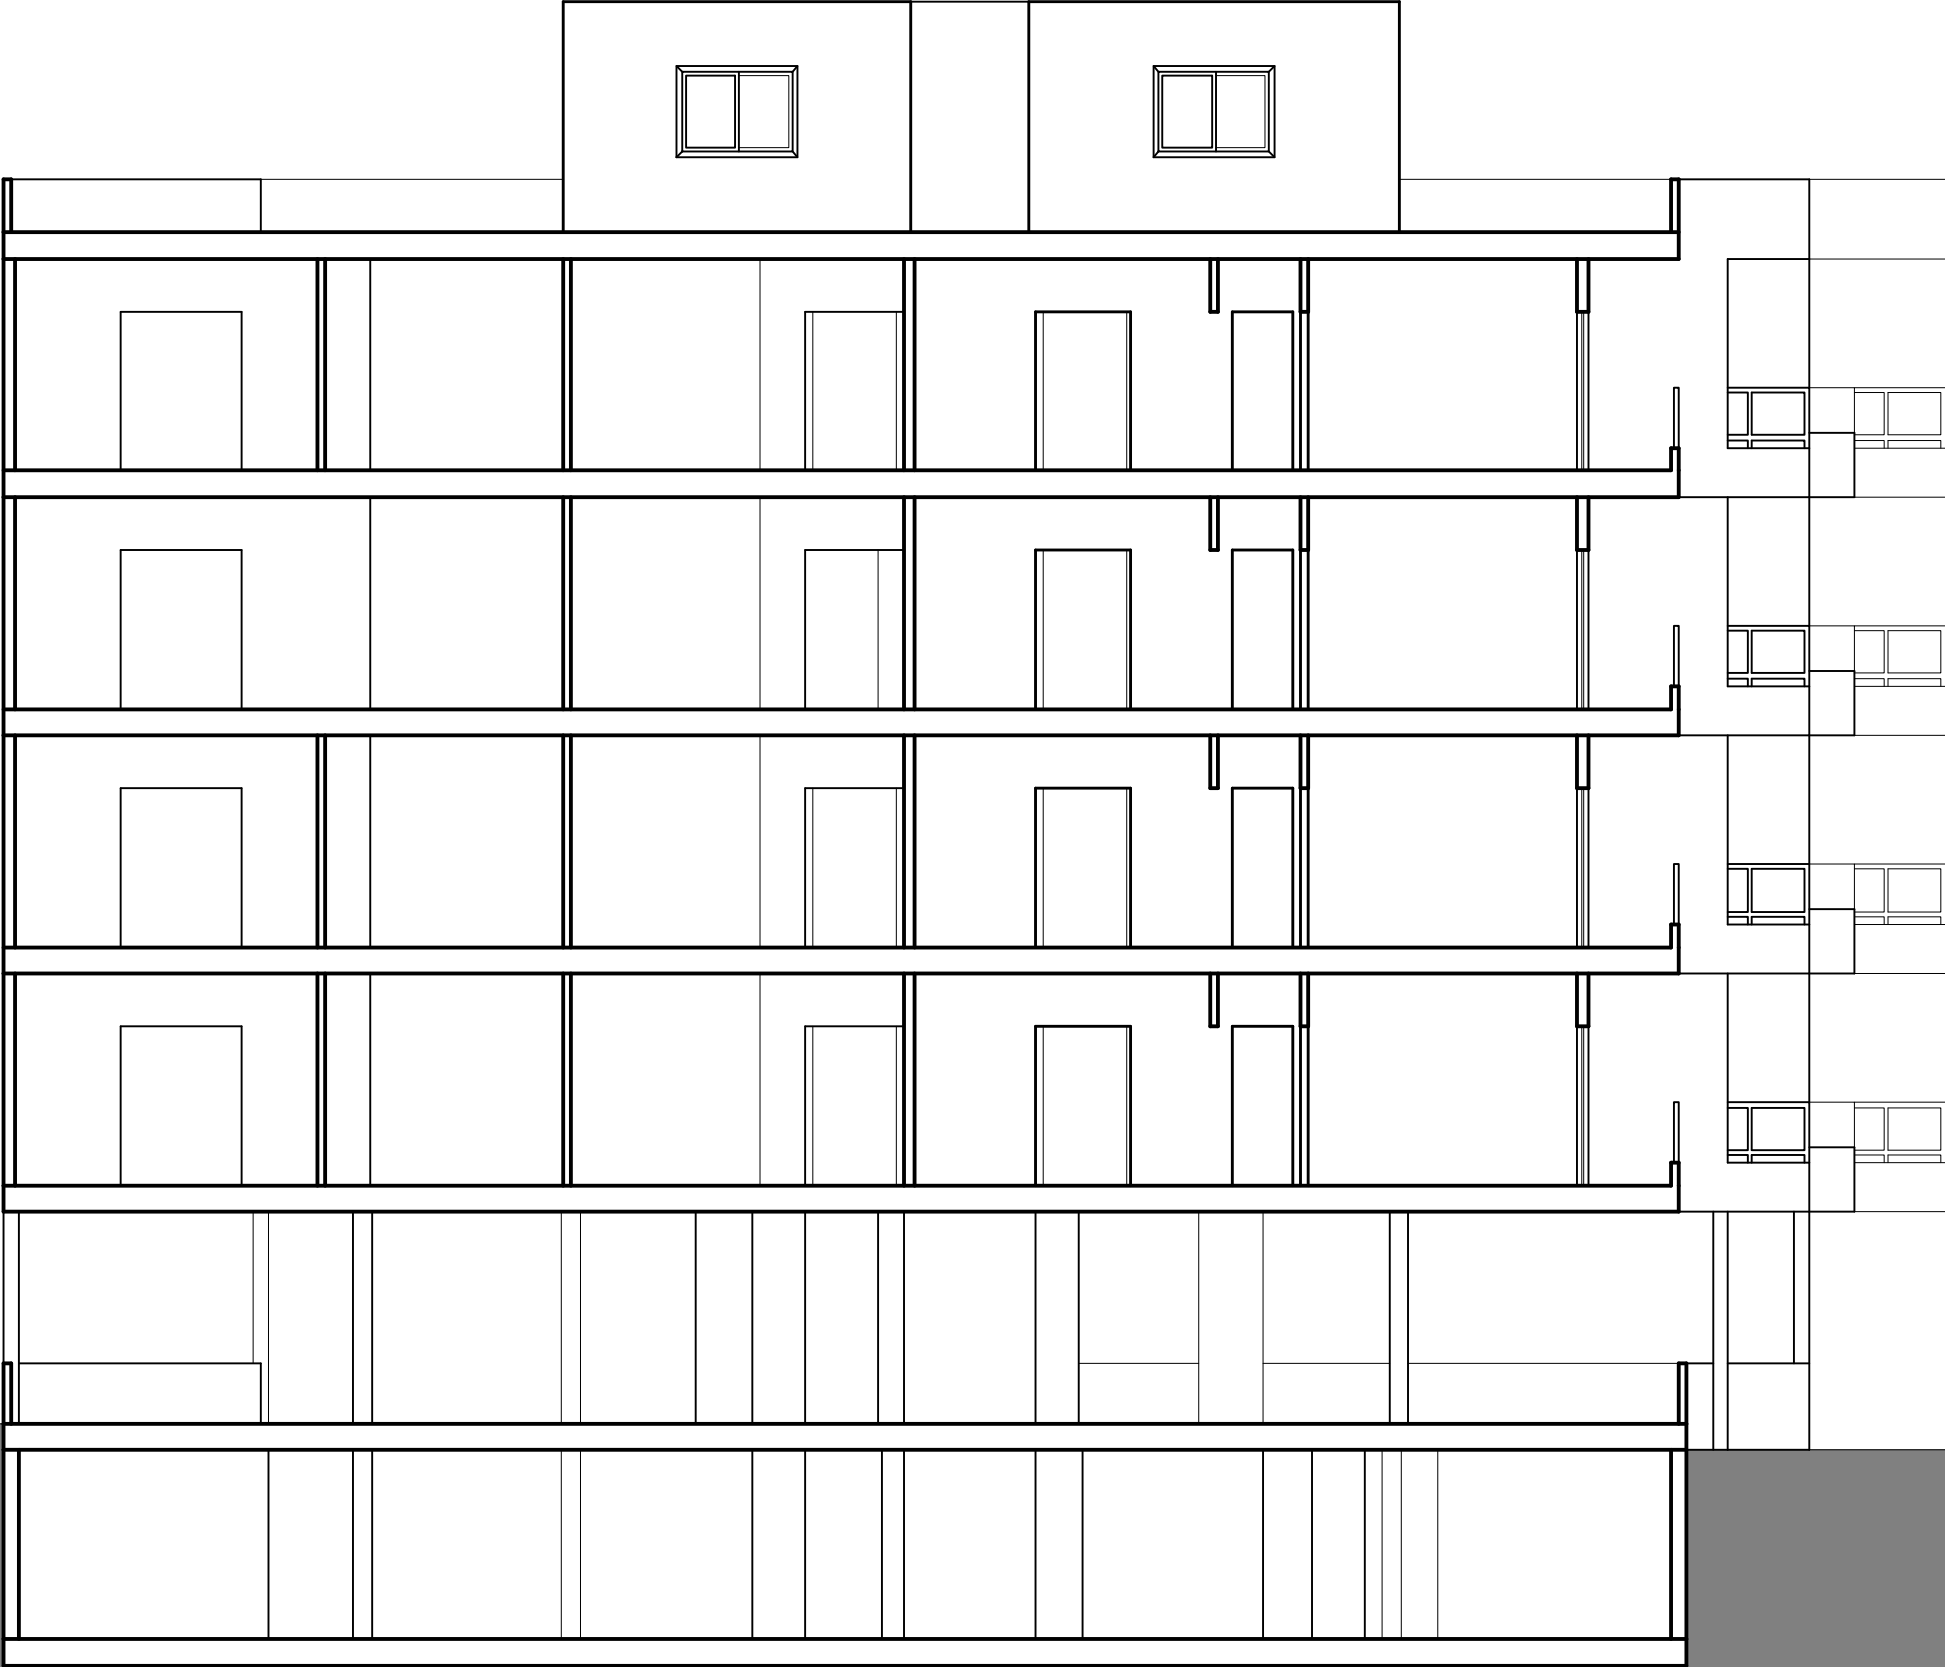

NOTES

1. ALL DIMENSIONS ARE IN METERS
EXCEPT SPECIFIED OTHERWISE

0	FIRST ISSUE	04/11/09	LST
REV	DESCRIPTION	DATE	MADE BY

PROJECT :

**ADONIS
RESIDENTIAL
BUILDING
2260**

COMPANY :



**TECHNICAL ENTERPRISES
COMPANY sari**


Adonis, Lycee de Ville Street
Joseph Stephan Bldg.
P.O. Box: 216 Jourieh, LEBANON

Tel: 09 / 216077
Fax: 09 / 216079
e-mail: mail@tecentib.com
www.tecentib.com

DRAWING TITLE :

**SECTION
A-A**

DATE:	04/11/09	SCALE:	1:100	SHEET SIZE:	A 3
MADE BY:	LST				
DRAWING No.:	A R B 2 2 6 0		D 1 0 2 0	Rev:	0

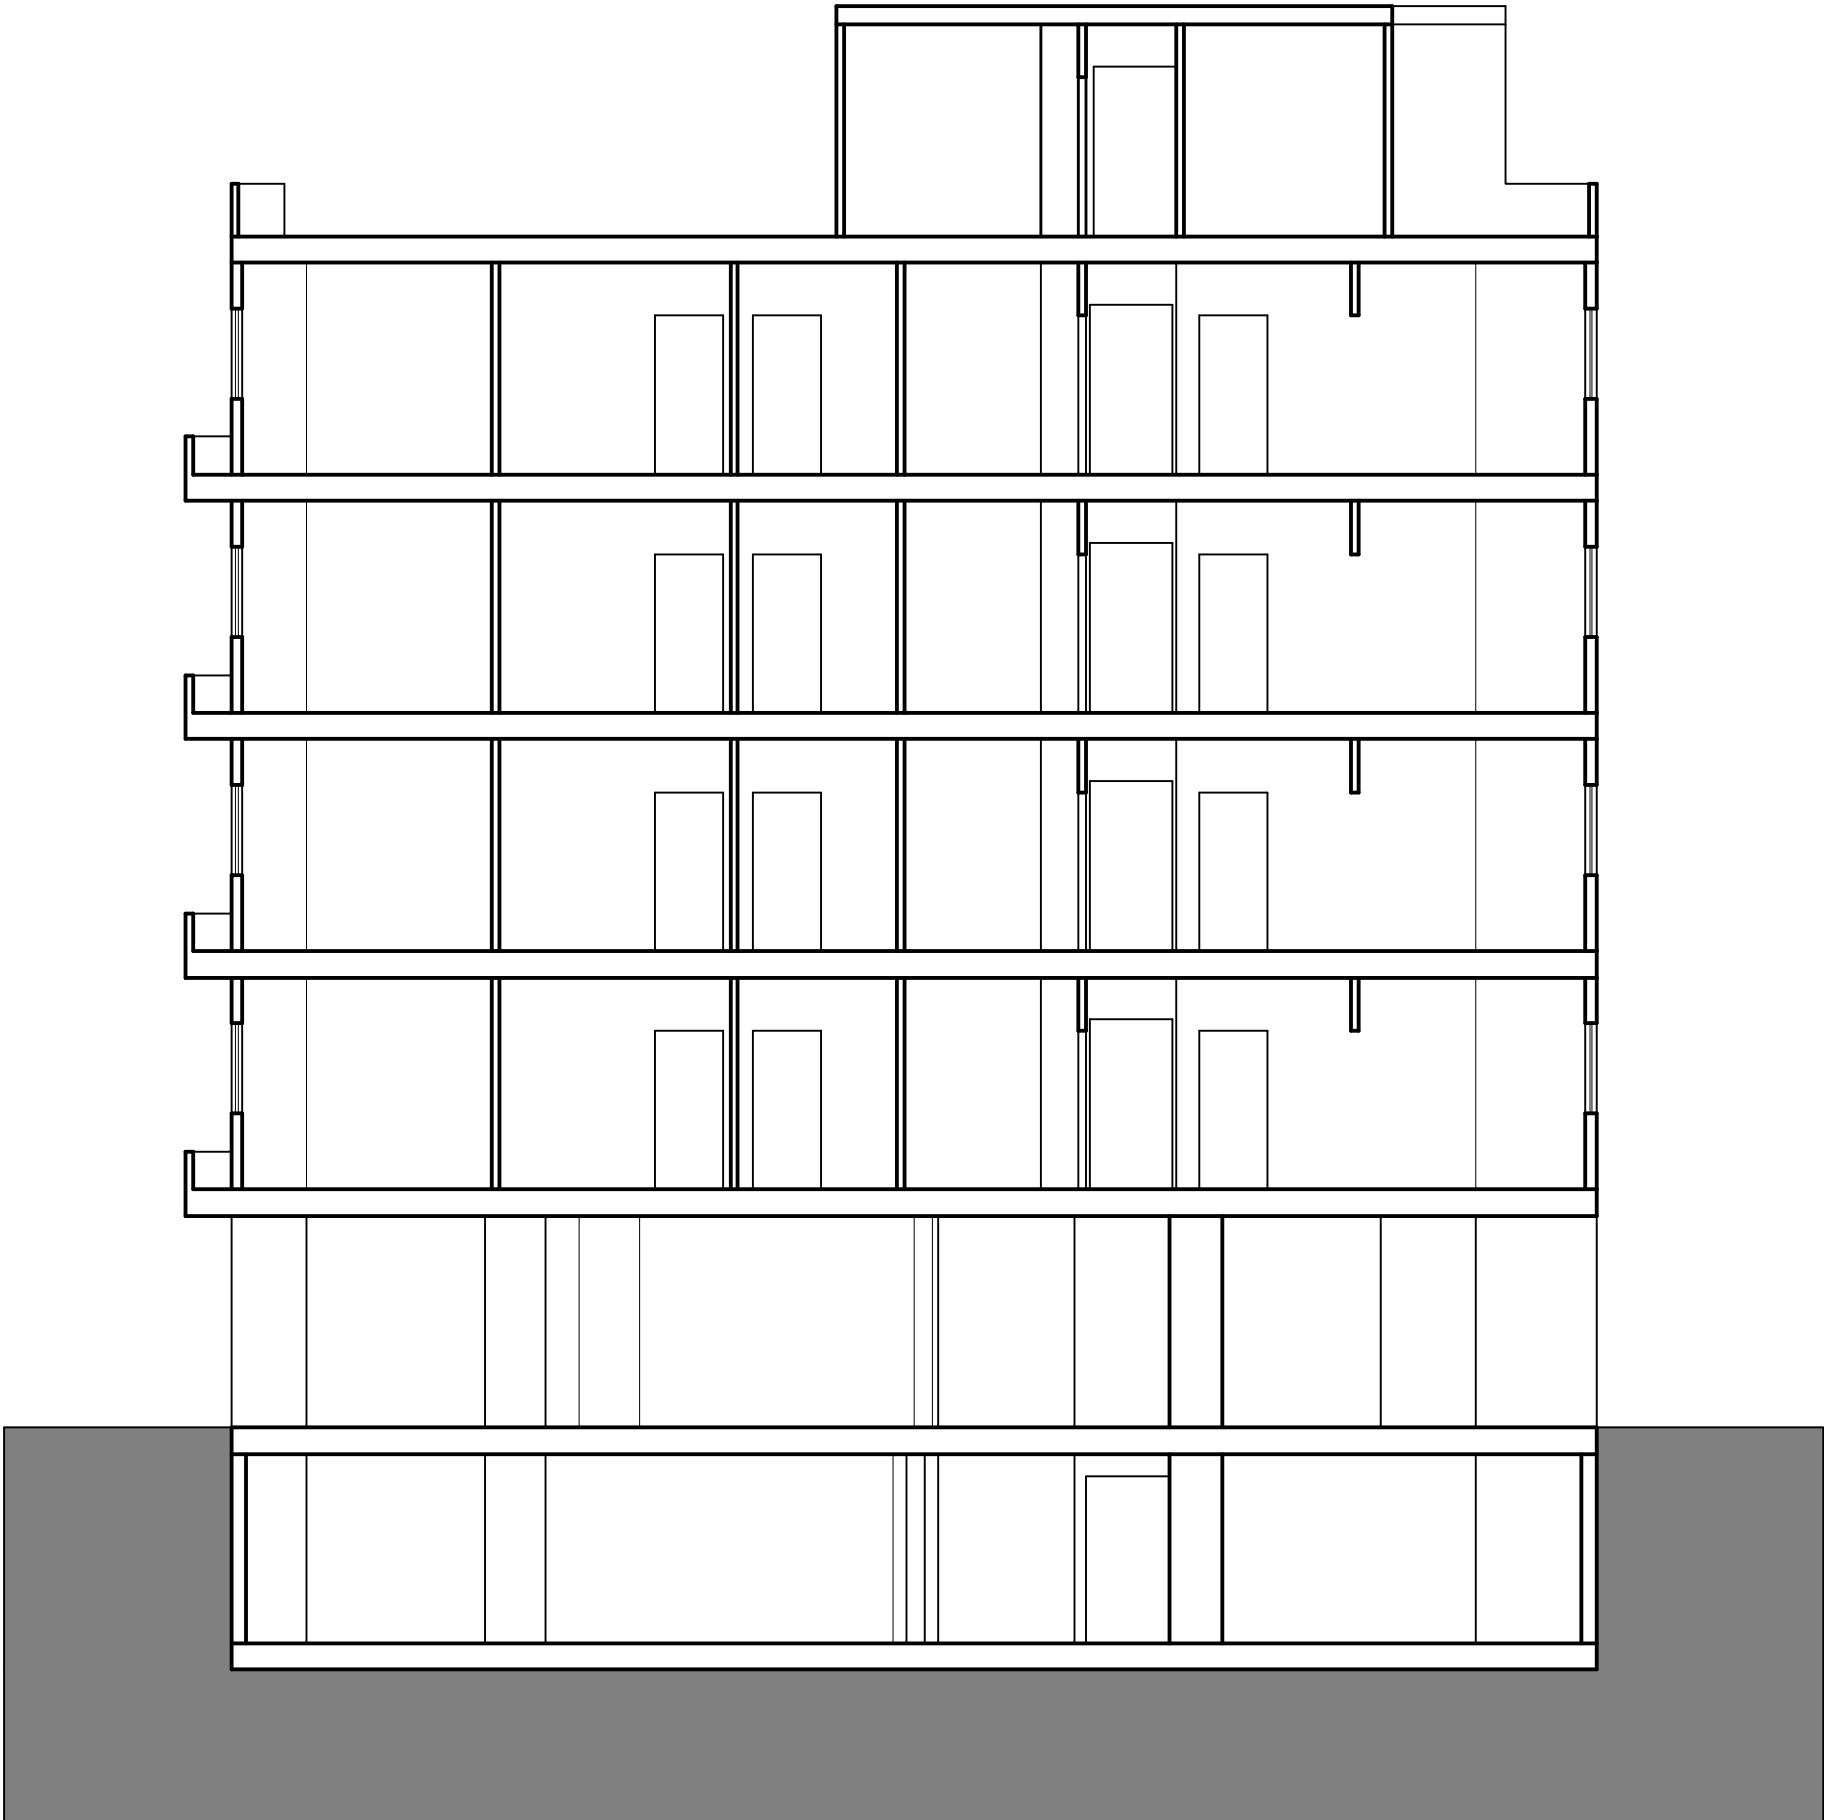

NOTES
1. ALL DIMENSIONS ARE IN METERS
EXCEPT SPECIFIED OTHERWISE

0	FIRST ISSUE	04/11/09	LST
REV	DESCRIPTION	DATE	MADE BY

PROJECT :

**ADONIS
RESIDENTIAL
BUILDING
2260**

COMPANY :



**TECHNICAL ENTERPRISES
COMPANY sari**

Adonis, Lycee de Ville Street
Joseph Stephan Bldg.
P.O. Box: 216 Jourieh, LEBANON

Tel: 09 / 216077
Fax: 09 / 216079
e-mail: mail@tecentib.com
www.tecentib.com

DRAWING TITLE :

**SECTION
B-B**

DATE:	04/11/09	SCALE:	1:100	SHEET SIZE:	A 3
MADE BY:	LST				
DRAWING No.:	A	R	B	2	2
Rev.	6	0	D	1	0