

NOTES
1. ALL DIMENSIONS ARE IN METERS
EXCEPT SPECIFIED OTHERWISE


REV	DESCRIPTION	DATE	REVISION BY
0	FIRST ISSUE	09/08/11	LST

PROJECT:
**AJALTOUN
RESIDENTIAL
BUILDING
1968**

COMPANY:
**TECHNICAL ENTERPRISES
COMPANY s.a.r.l.**
Adonis, Lycée de Ville Street
Joseph Stephan Bldg.
P.O. Box: 216 Jounieh, LEBANON
Tel: 08 / 218077
Fax: 08 / 218079
e-mail: mail@tecanib.com
www.tecanib.com

ISSUED TITLE:
**PLAN VIEW
UNDERGROUND 2**

DATE:	08/08/11	SCALE:	1:200	REVISION:	A 3
APPROVED BY:	LST				
APPROVED No.:					
	A	R	B	1	9
	8	D	1	0	5
	1				0

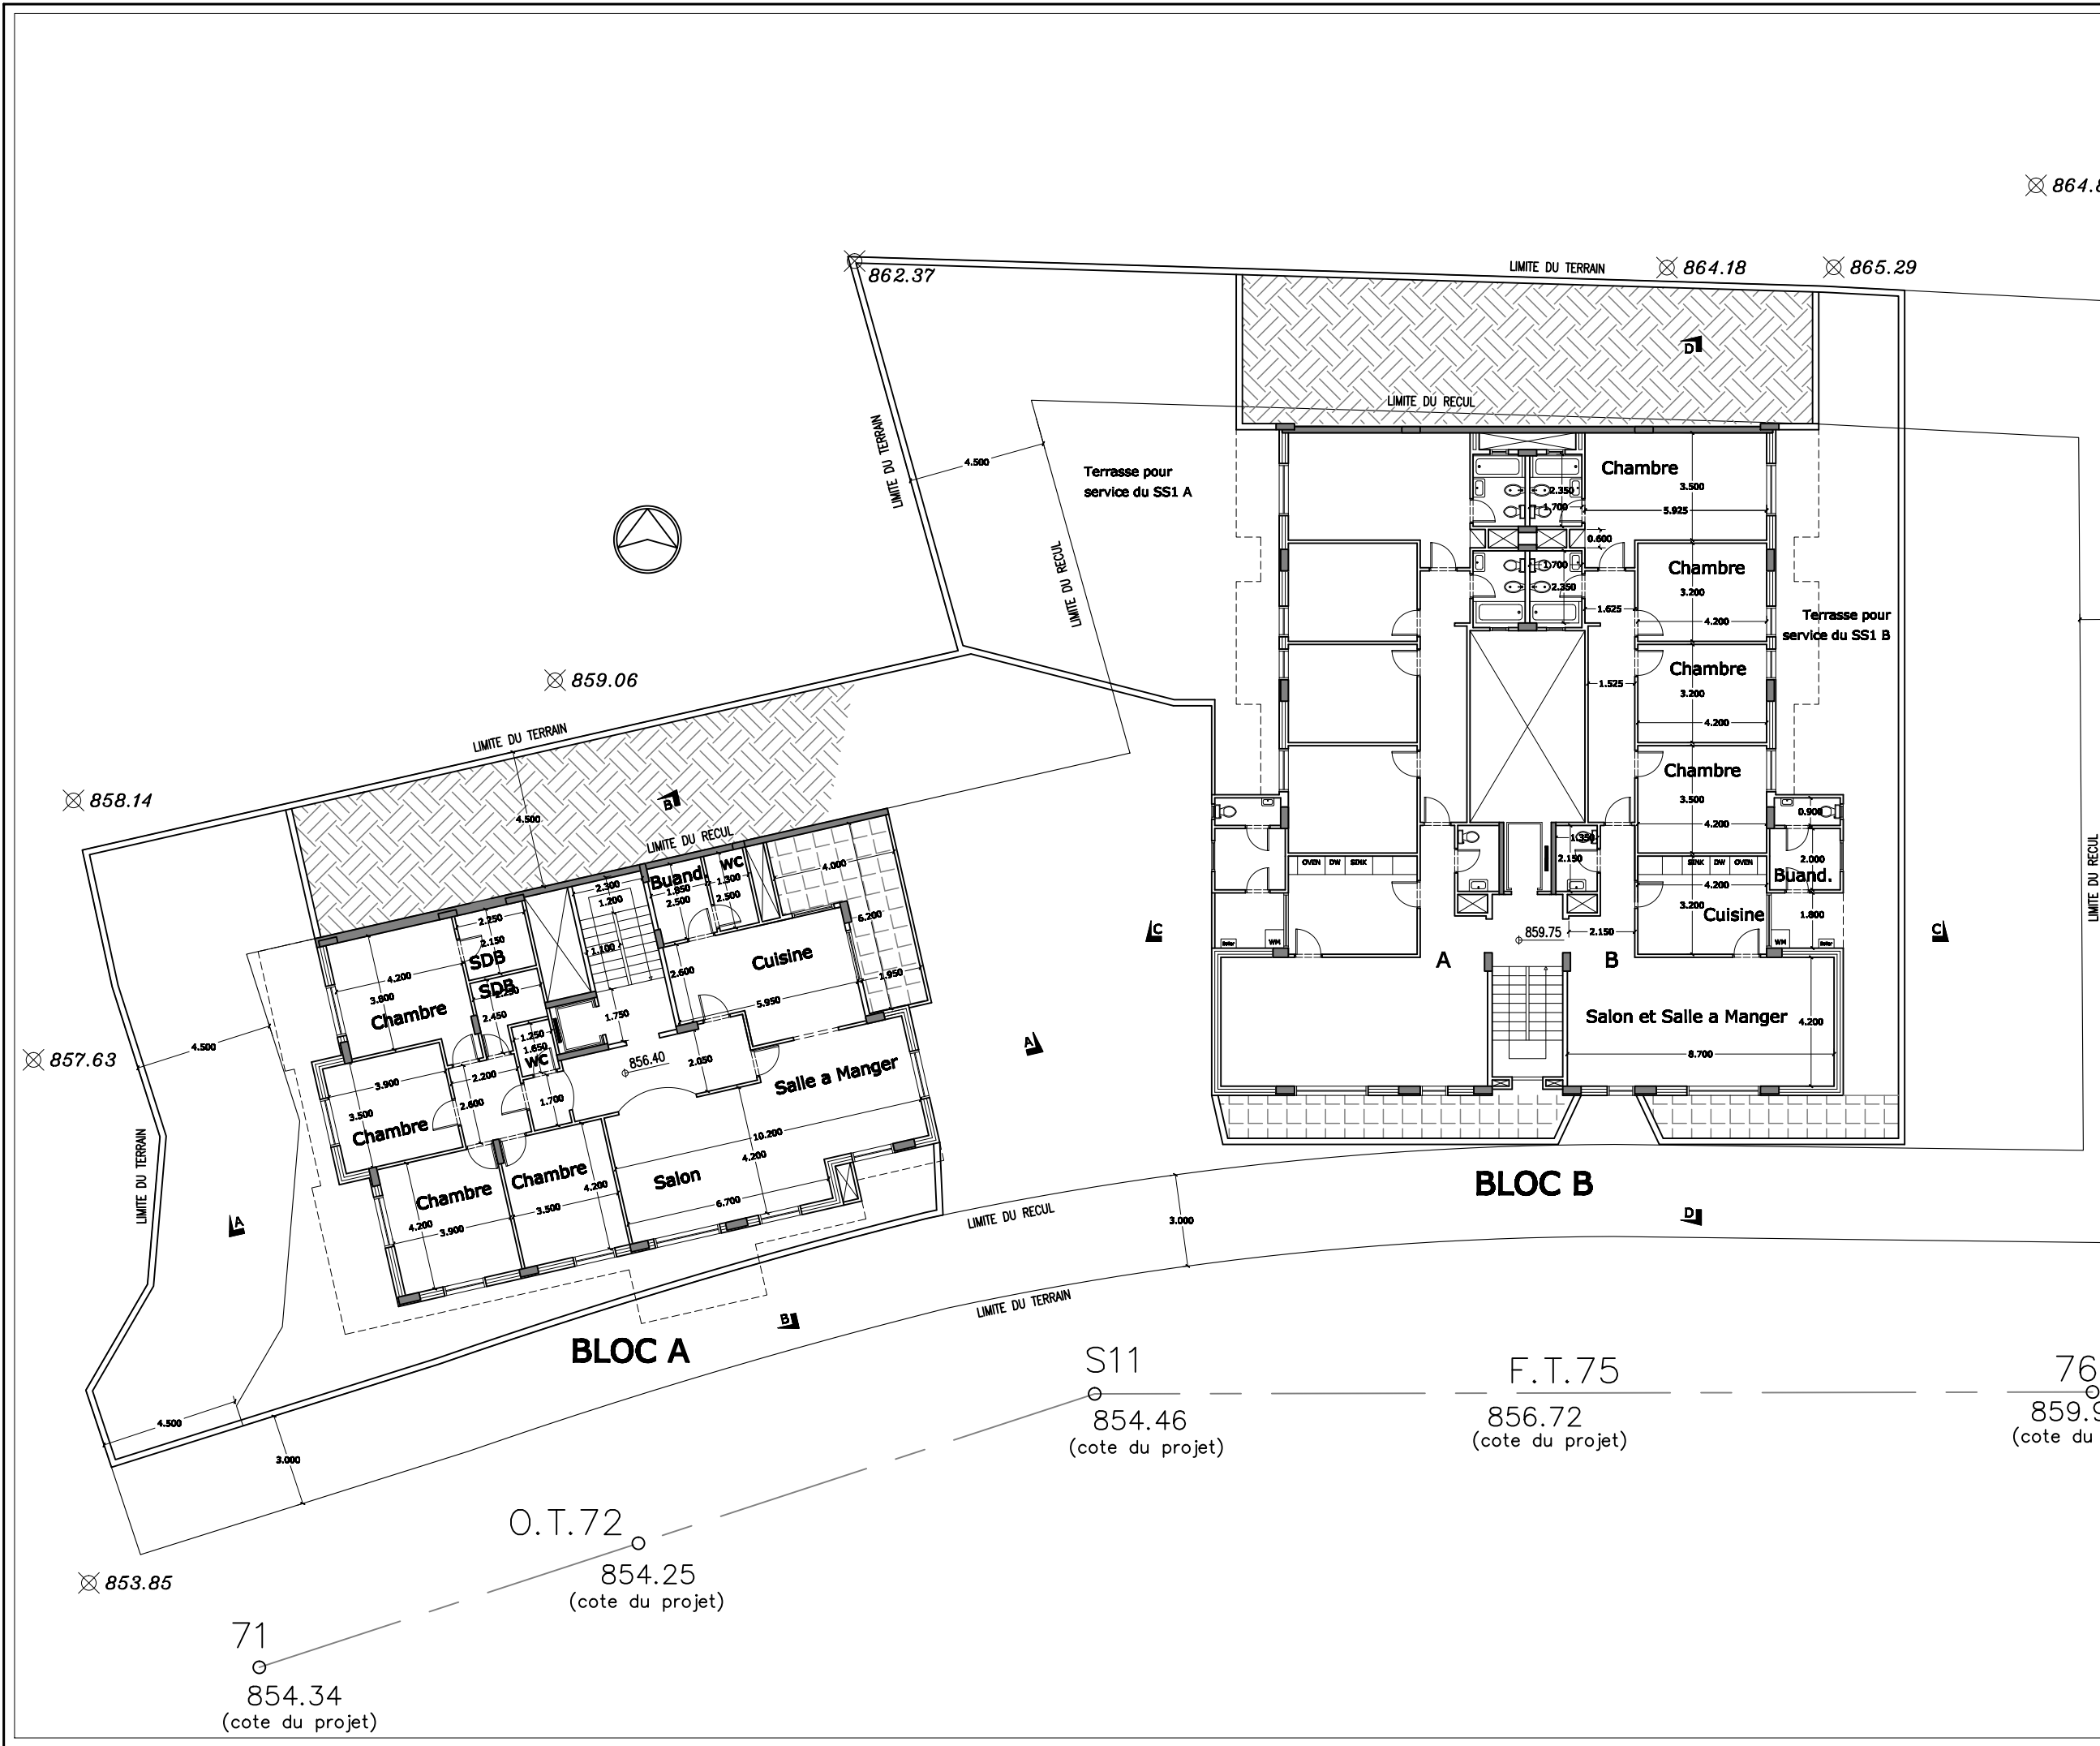

NOTES
1. ALL DIMENSIONS ARE IN METERS
EXCEPT SPECIFIED OTHERWISE


REV	DESCRIPTION	DATE	BY
0	FIRST ISSUE	09/08/11	LST

PROJECT:
**AJALTOUN
RESIDENTIAL
BUILDING
1968**

COMPANY:
**TECHNICAL ENTERPRISES
COMPANY s.a.r.l**
Adonis, Lycée de Ville Street
Joseph Stephan Bldg.
P.O. Box: 216 Jounieh, LEBANON
Tel: 08 / 218077
Fax: 08 / 218079
e-mail: mail@tecanib.com
www.tecanib.com

REVISIONS:
**PLAN VIEW
UNDERGROUND 1**

DATE:	08/08/11	SCALE:	1:200	DESIGNED BY:	LST	CHECKED BY:	A 3
APPROVED BY:							
APPROVED No. 1							
	A	R	B	1	9	6	8
				D	1	0	5
					2		0

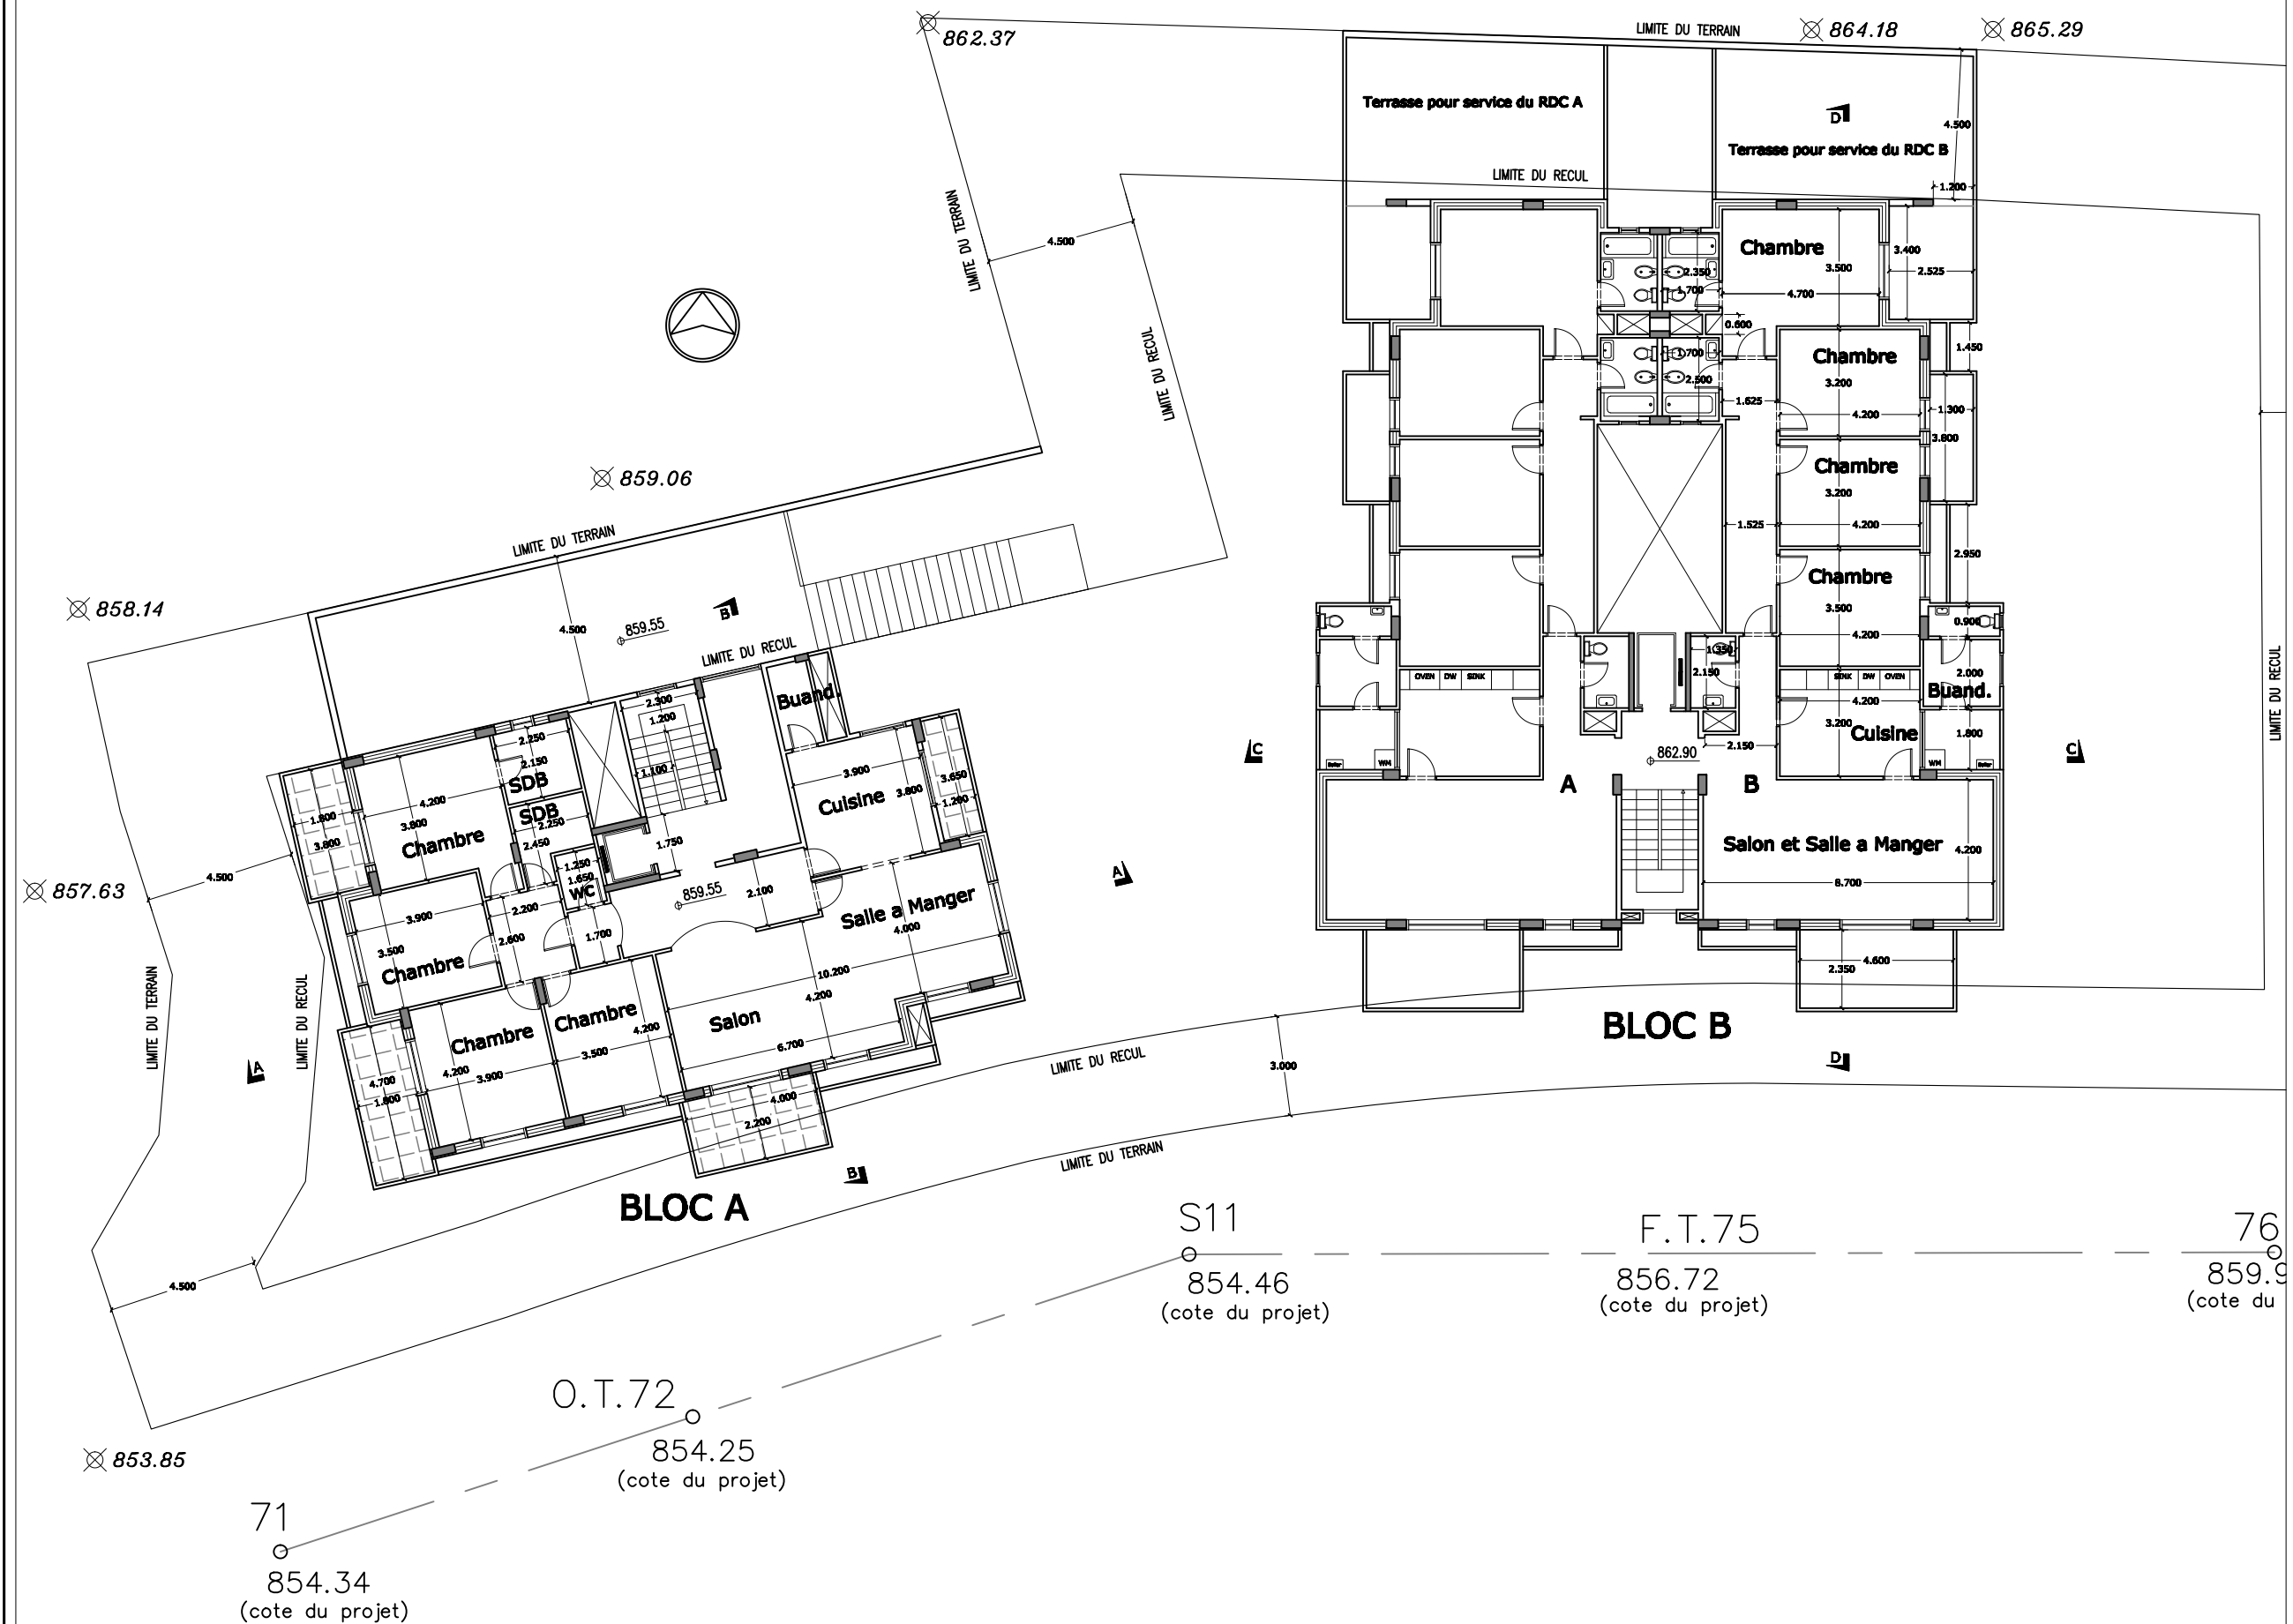

NOTES

**1. ALL DIMENSIONS ARE IN METERS
EXCEPT SPECIFIED OTHERWISE**

0	FIRST ISSUE	08/06/11	LST
REV	DESCRIPTION	DATE	NAME

**AJALTOUN
RESIDENTIAL
BUILDING
1968**

COMPANY:


**TECHNICAL ENTERPRISE
COMPANY sarl**

Adonis, Lycée de Ville Street
Joseph Stephen Bldg.
P.O. Box: 216 Jounieh, LEBANON

Tel: 08 / 216077
Fax: 08 / 216079
e-mail: mail@tecanlib.com
www.tecanlib.com

GROUND FLOOR

DATE: 08/08/11		SCALE: 1:200		SHEET NO.:	
DRAWN BY: LST				A 3	
DRAWING No.:					
A	R	B	1	9	6
8	D	1	0	5	3

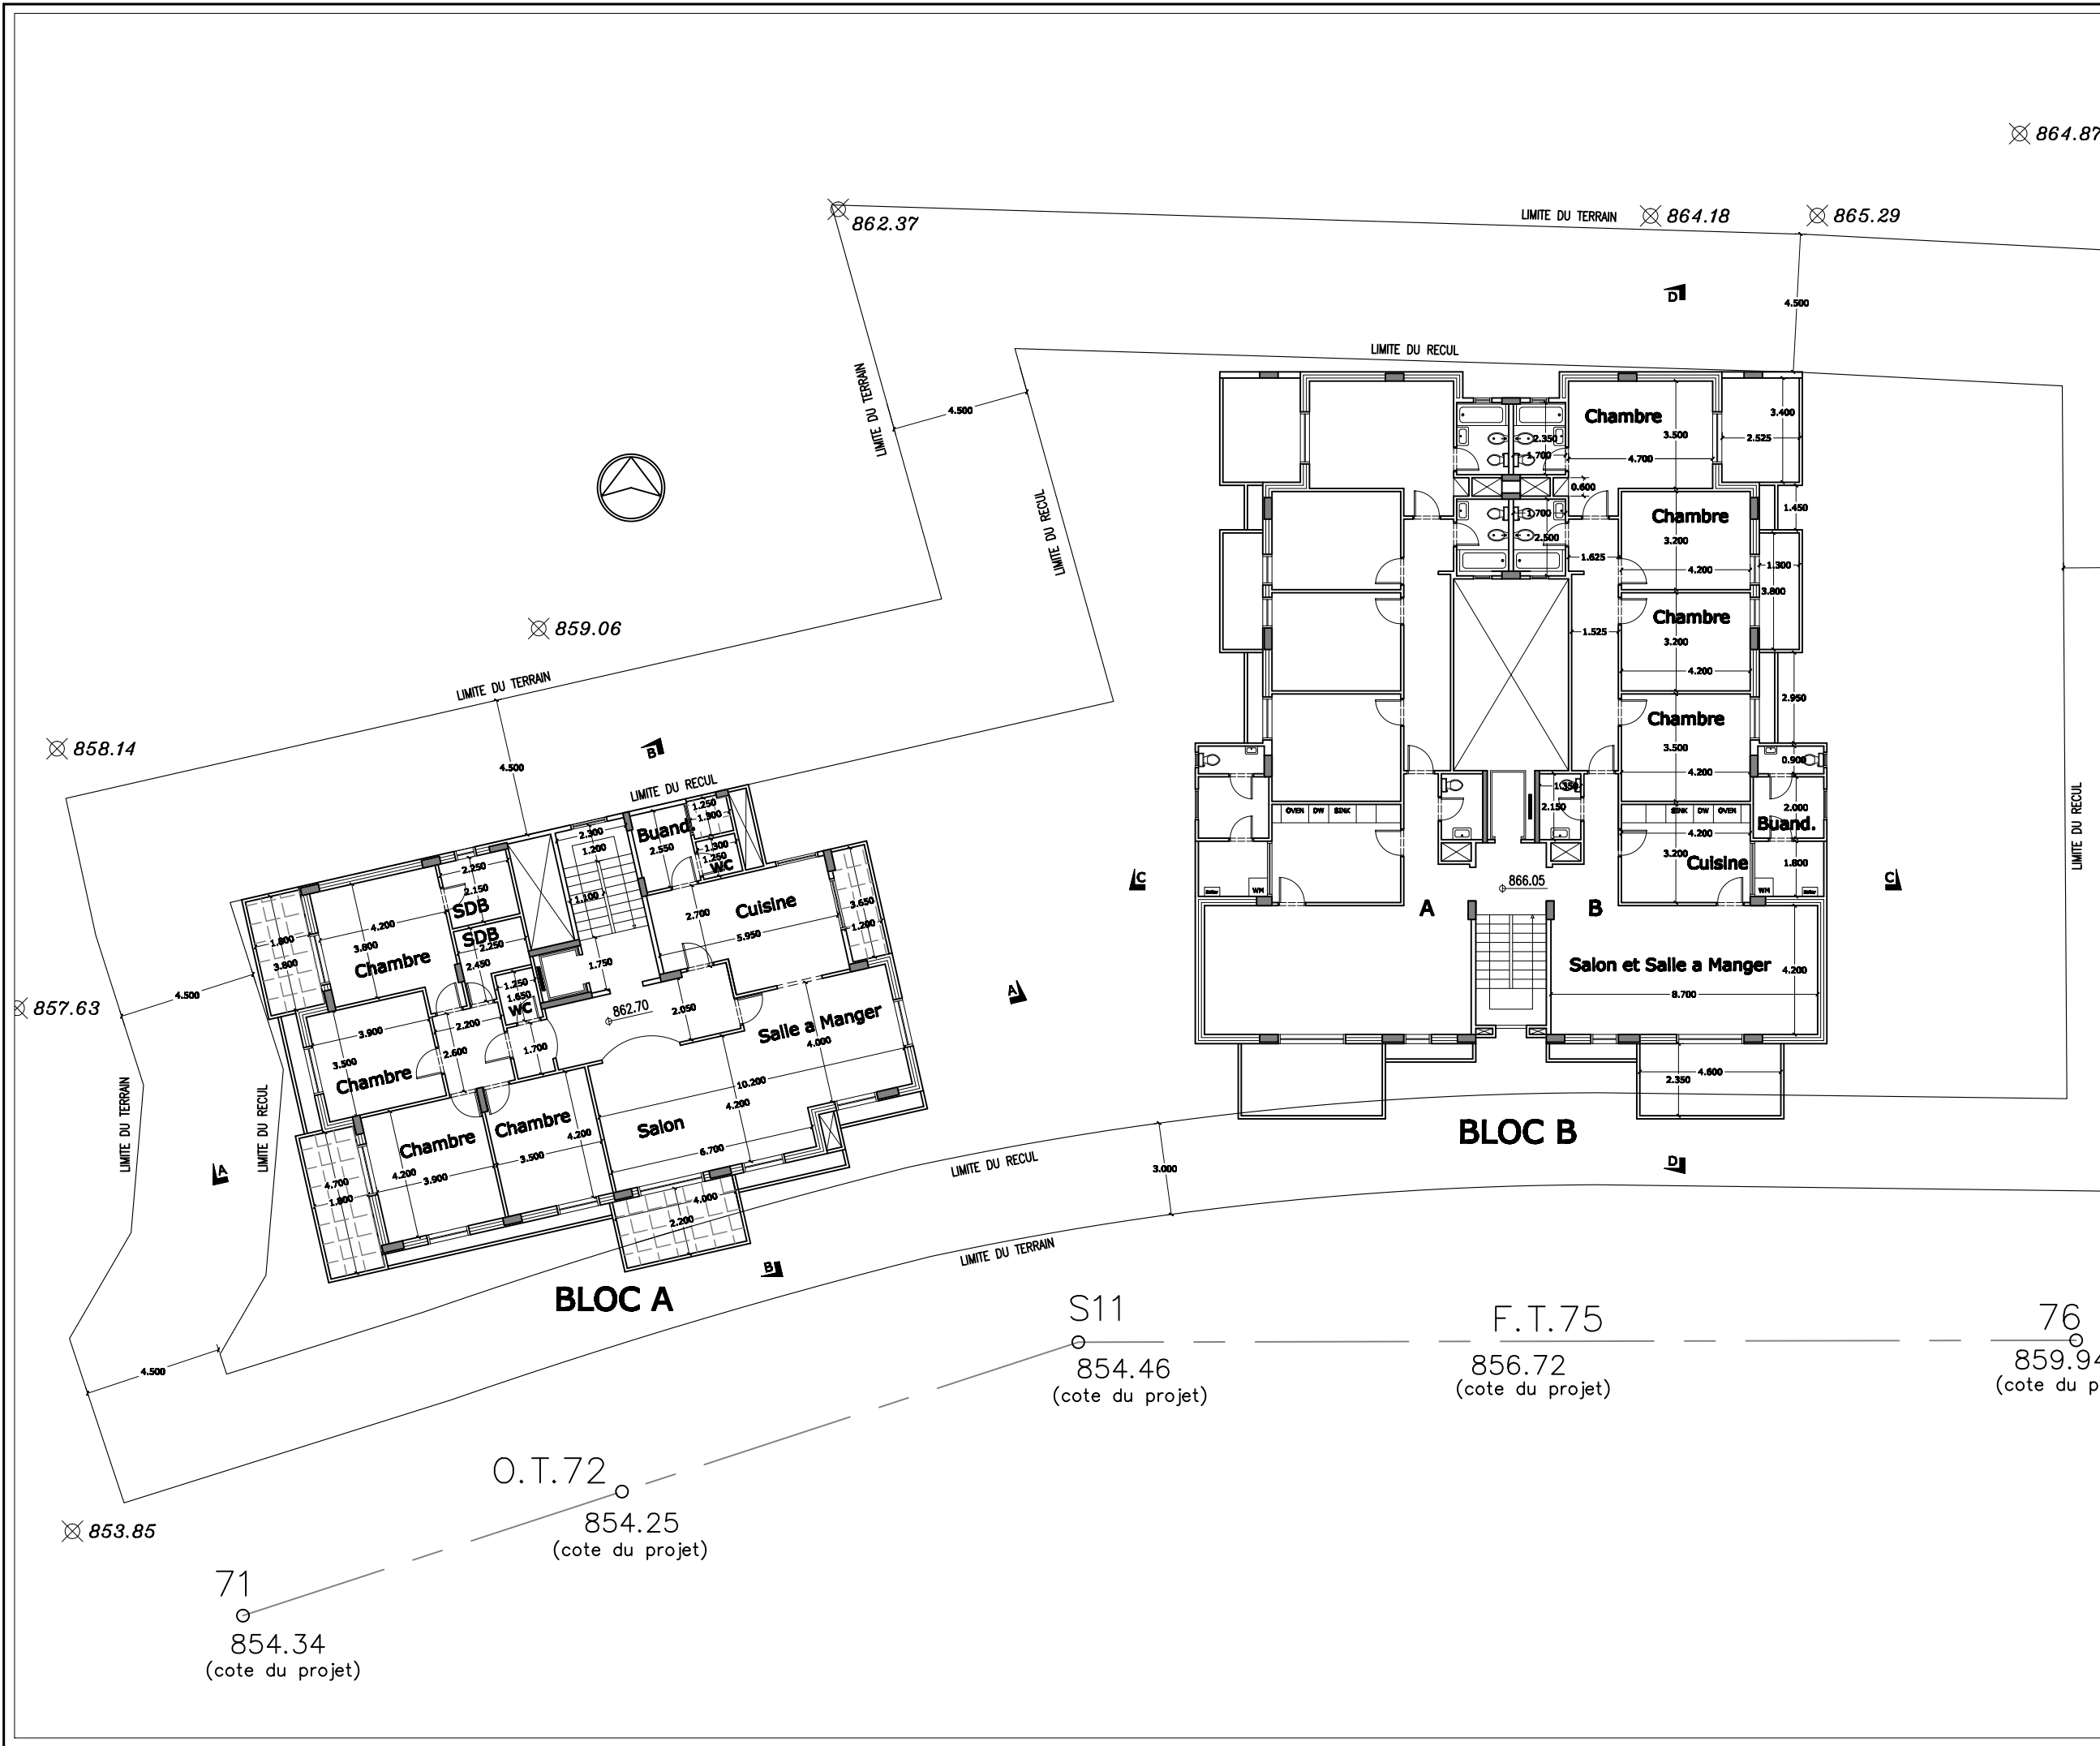

NOTES
1. ALL DIMENSIONS ARE IN METERS
EXCEPT SPECIFIED OTHERWISE


REV	DESCRIPTION	DATE	MADE BY
0	FIRST ISSUE	09/08/11	LST

**AJALTOUN
RESIDENTIAL
BUILDING
1968**

COMPANY:
**TECHNICAL ENTERPRISES
COMPANY s.a.r.l**
Adonis, Lycée de Ville Street
Joseph Stephan Bldg.
P.O. Box: 216 Jounieh, LEBANON
Tel: 08 / 218077
Fax: 08 / 218079
e-mail: mail@tecanib.com
www.tecanib.com

**PLAN VIEW
FIRST FLOOR**

DATE:	08/08/11	SCALE:	1:200	DESIGNED BY:	LST	CHECKED BY:	A 3
DRAWING No.:							Rev.
A R B 1 9 6 8 D 1 0 5 4 0							

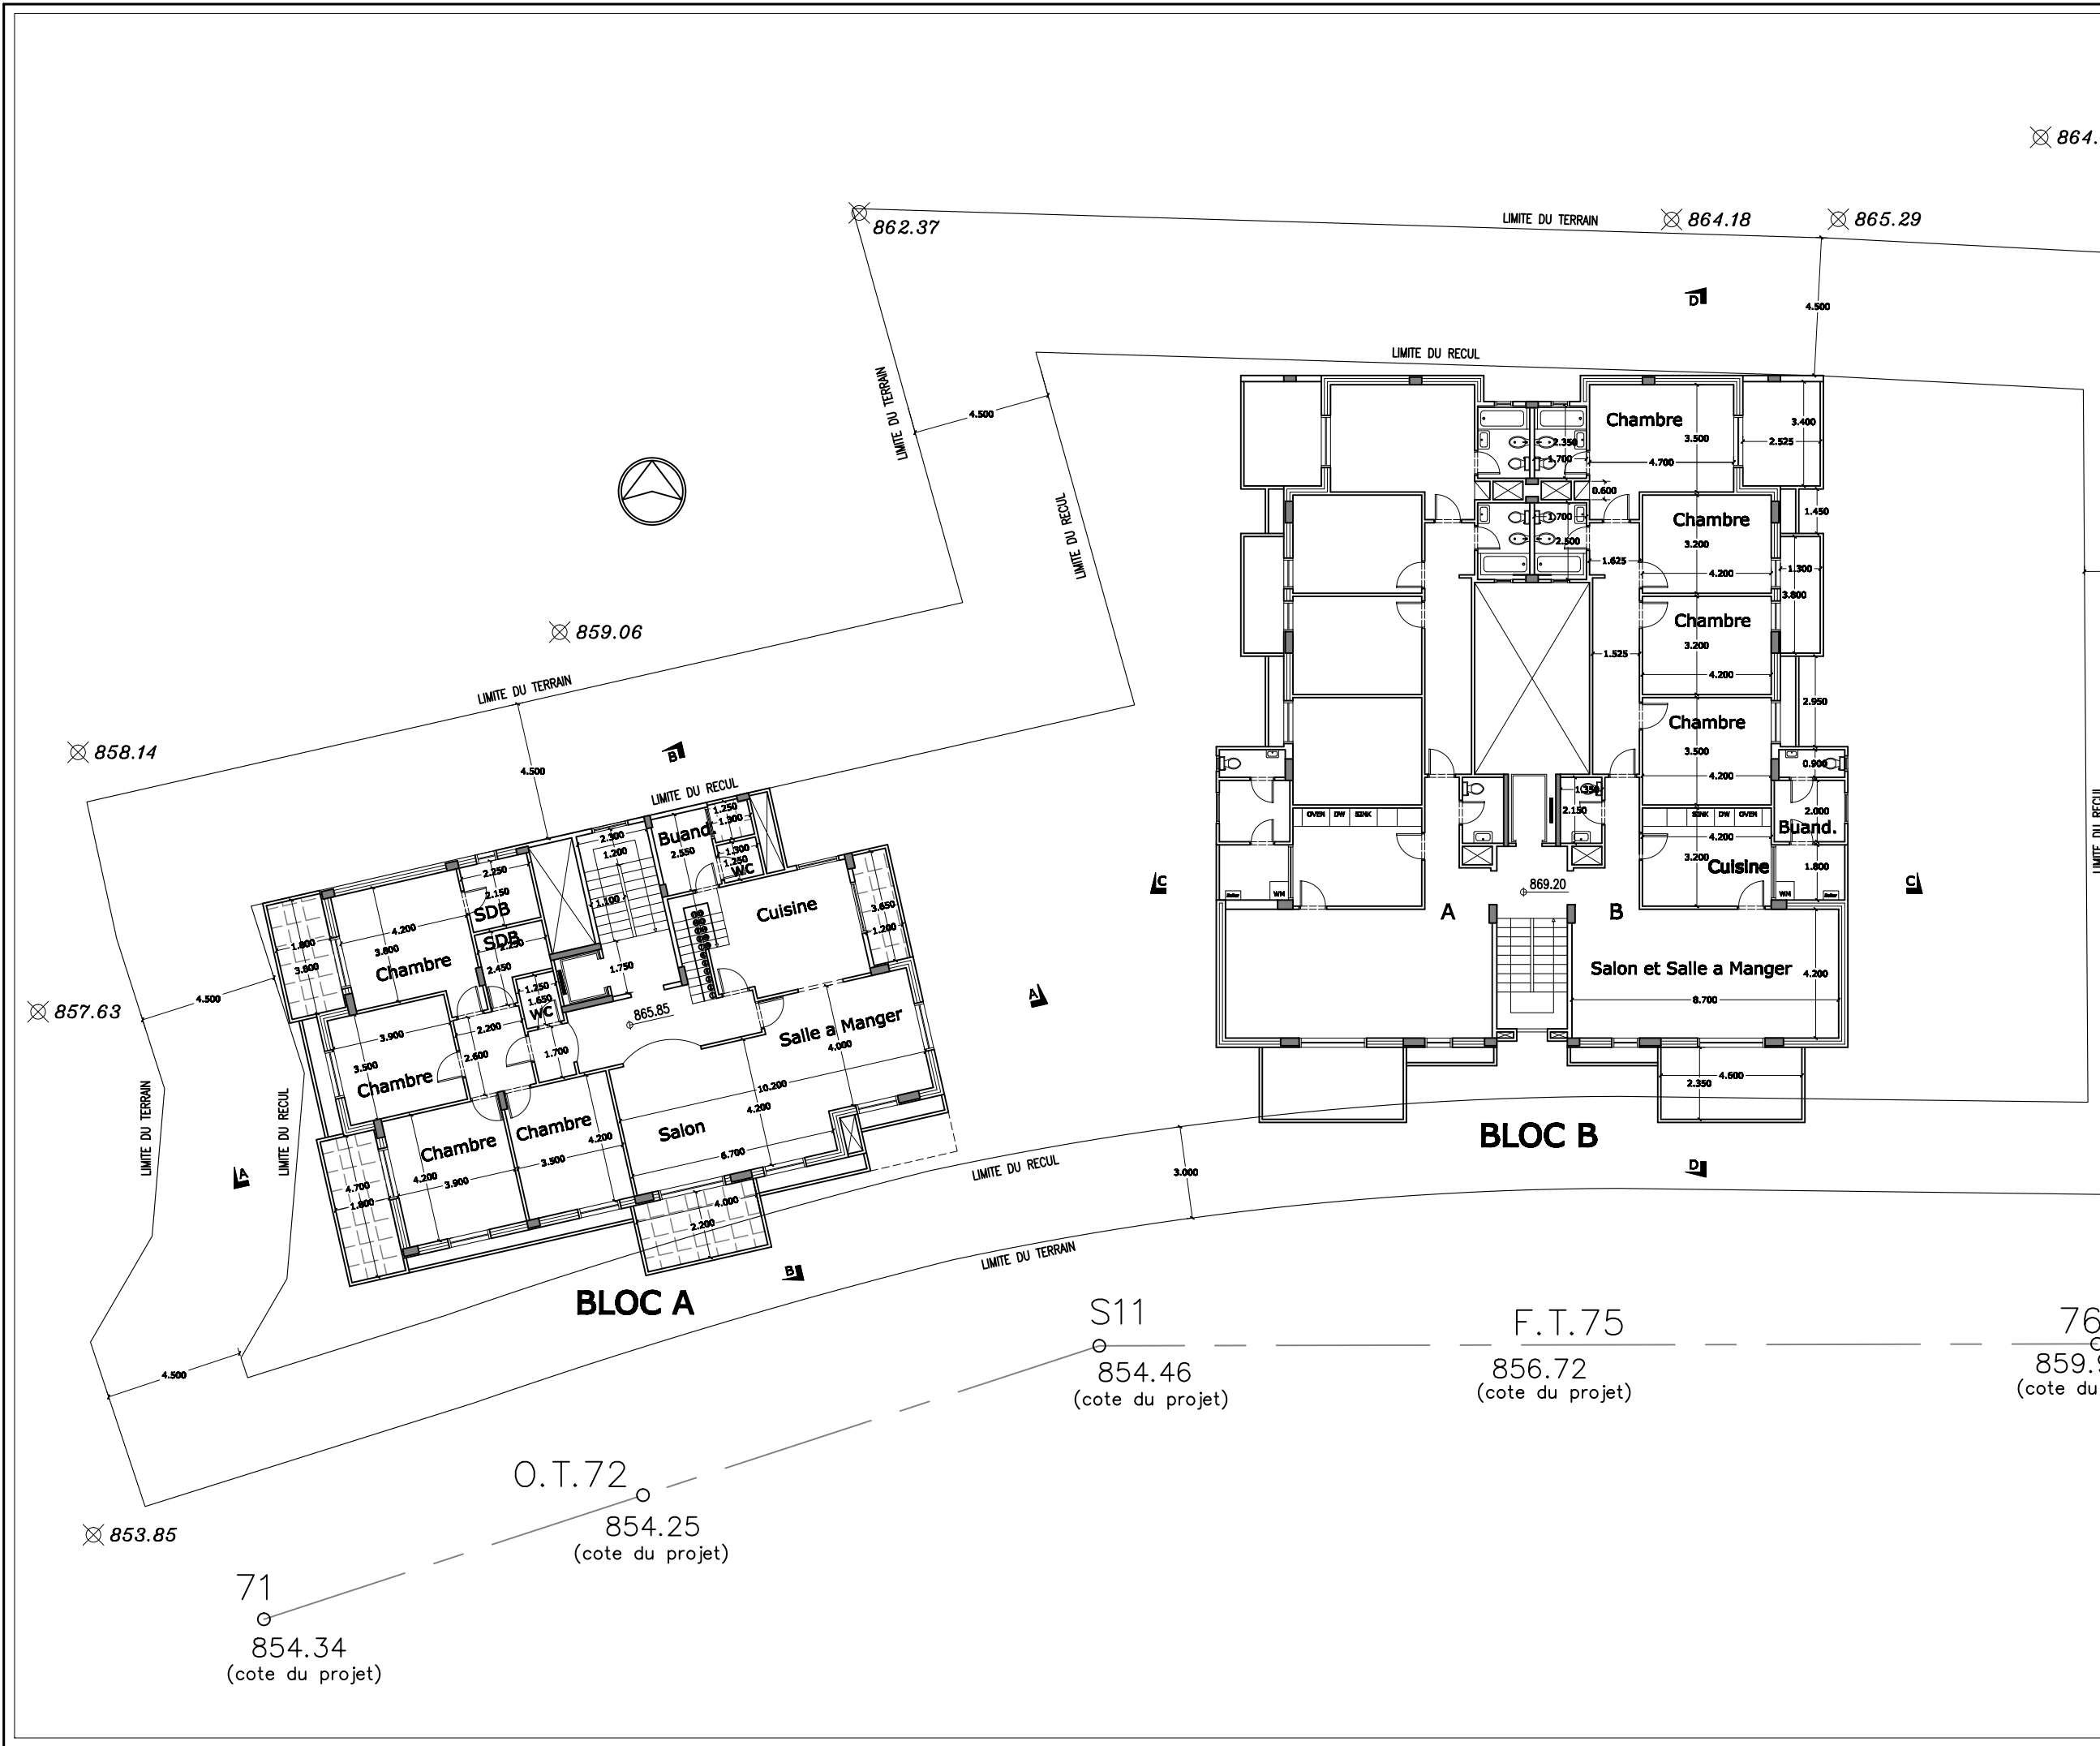

NOTES
1. ALL DIMENSIONS ARE IN METERS
EXCEPT SPECIFIED OTHERWISE

REV	DESCRIPTION	DATE	BY
0	FIRST ISSUE	09/08/11	LST

**AJALTOUN
RESIDENTIAL
BUILDING
1968**

COMPANY:


**TECHNICAL ENTERPRISES
COMPANY s.a.r.l**

Adonis, Lycée de Ville Street
Joseph Stephan Bldg.
P.O. Box: 216 Jounieh, LEBANON

Tel: 08 / 218077
Fax: 08 / 218079
e-mail: mail@tecanib.com
www.tecanib.com

**PLAN VIEW
SECOND FLOOR**

DATE:	08/08/11	SCALE:	1:200	DRAWN BY:	LST	CHECKED BY:	A 3
DRAWING No.:							Rev.
A R B 1 9 6 8 D 1 0 5 5 0							

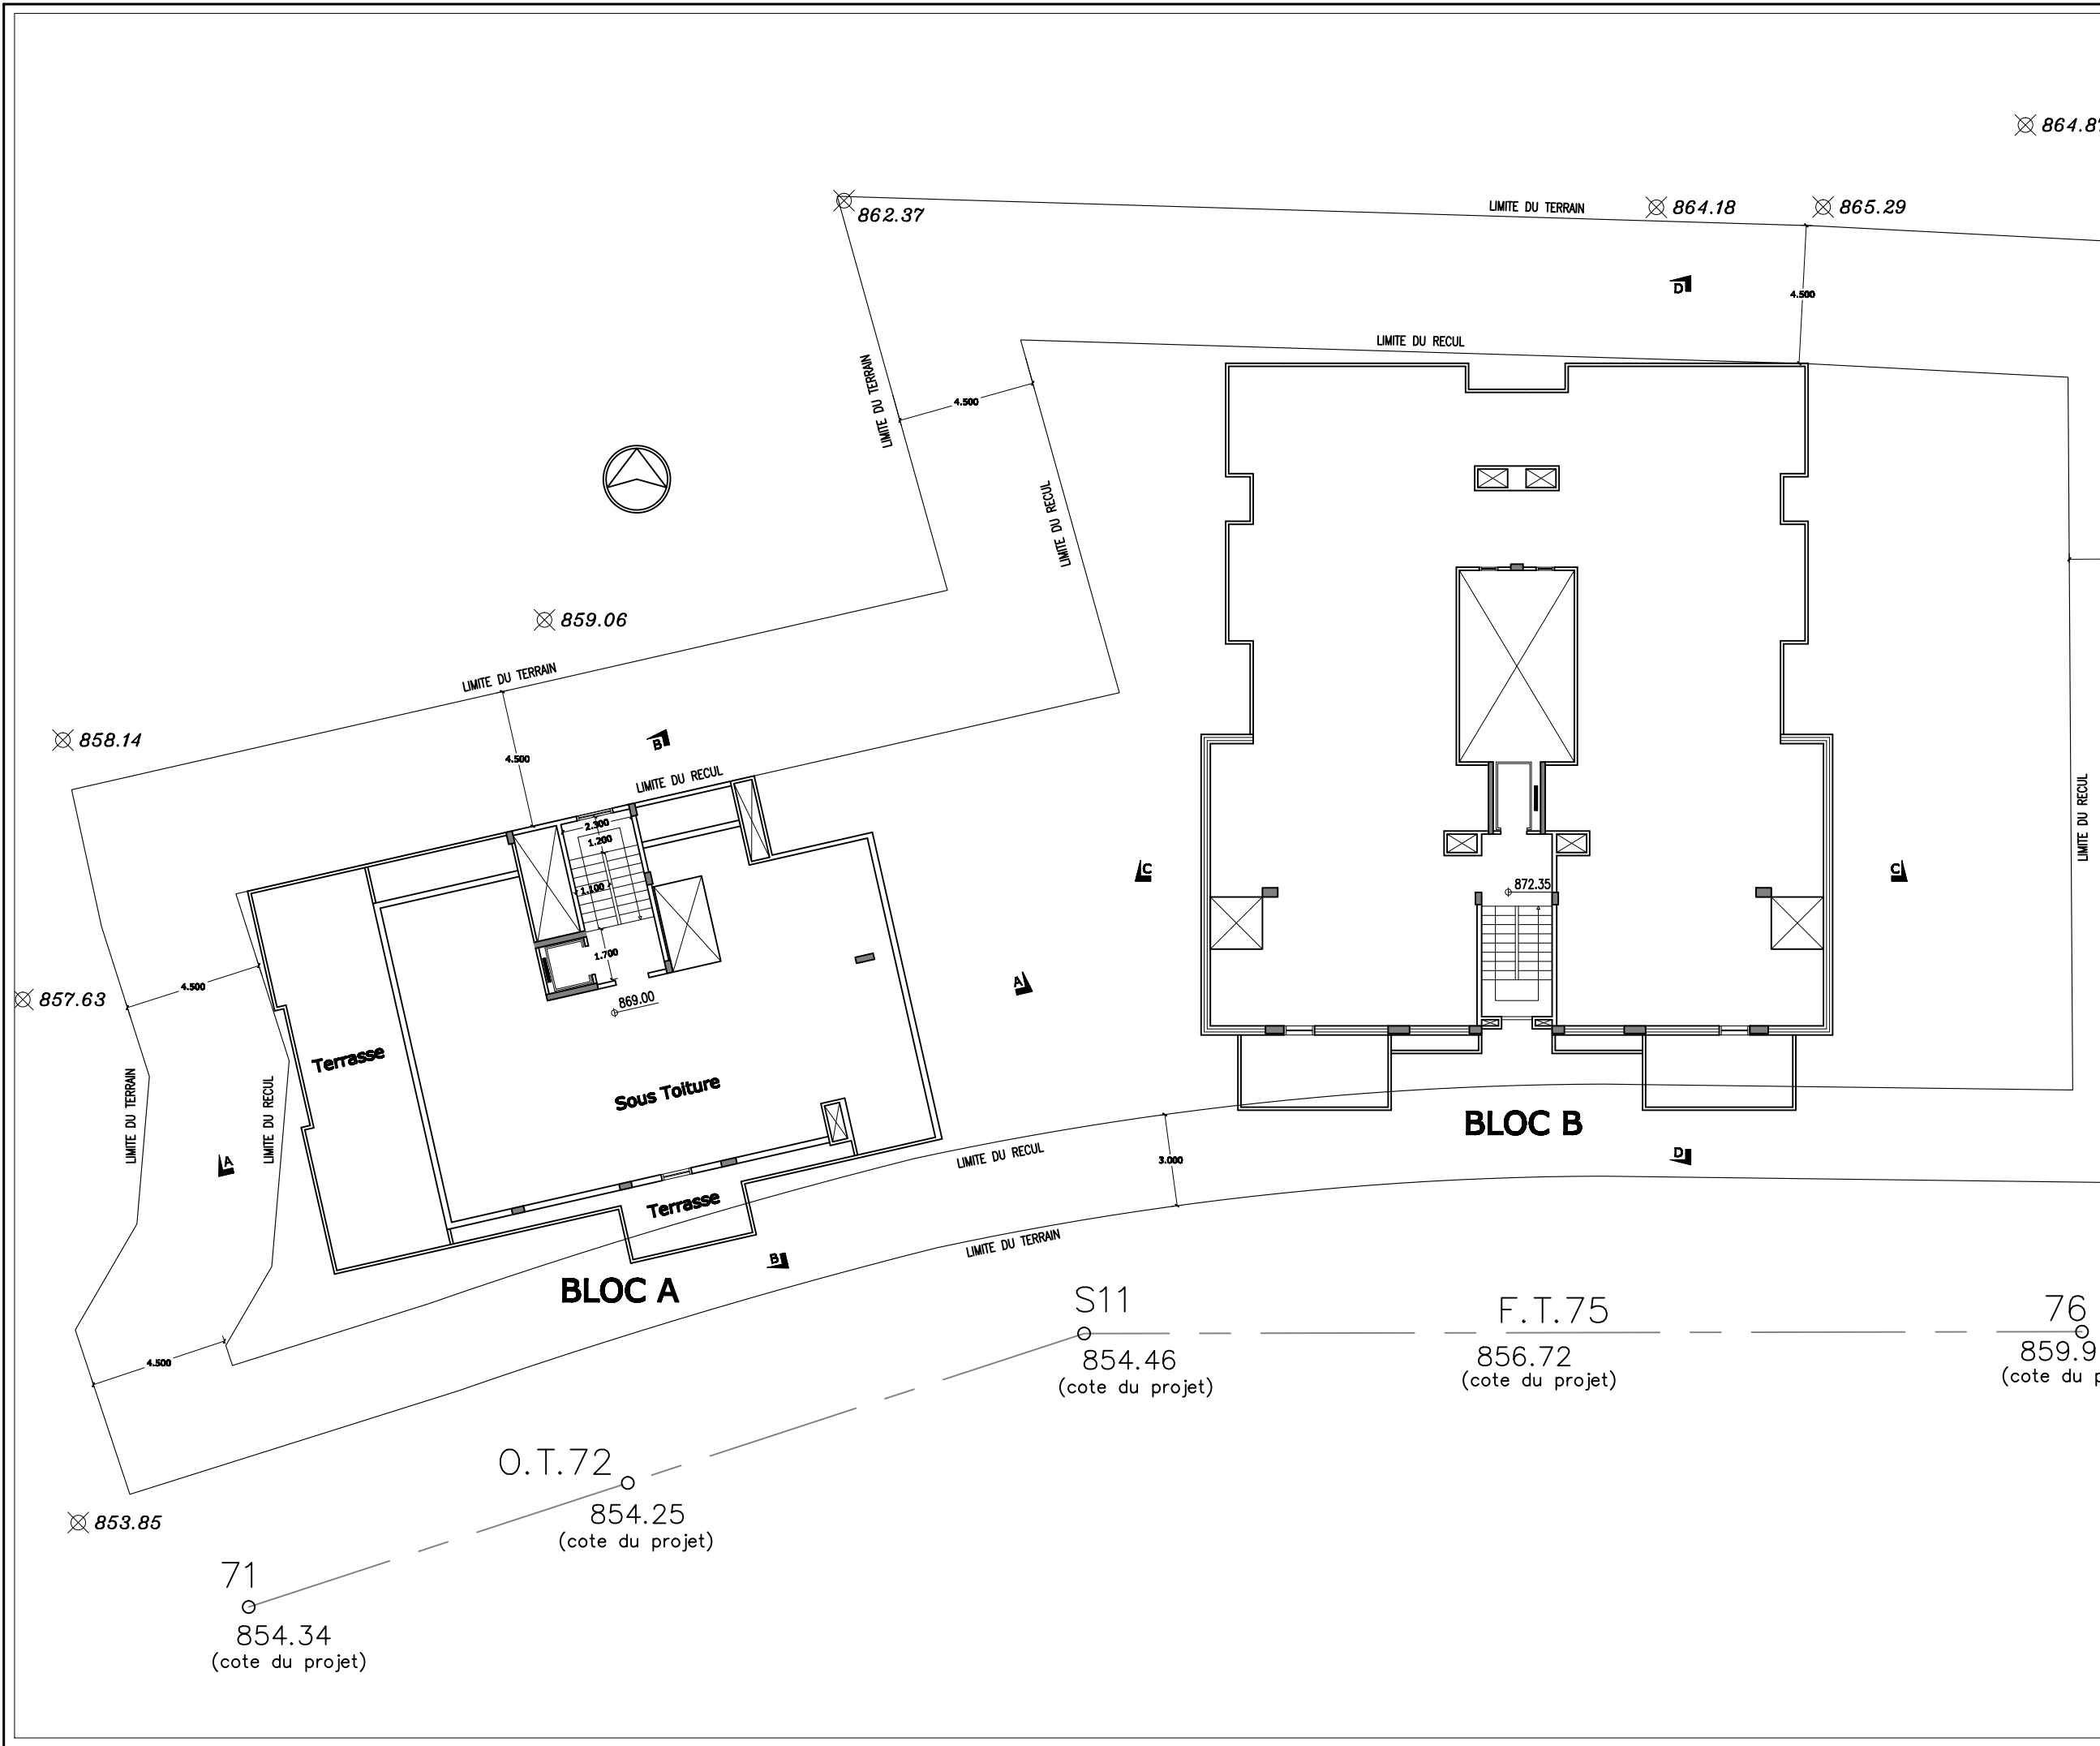

NOTES
1. ALL DIMENSIONS ARE IN METERS
EXCEPT SPECIFIED OTHERWISE


REV	DESCRIPTION	DATE	REVISION BY
0	FIRST ISSUE	08/08/11	LST

PROJECT:
**AJALTOUN
RESIDENTIAL
BUILDING
1968**

COMPANY:
**TECHNICAL ENTERPRISES
COMPANY s.a.r.l.**
Adonis, Lycée de Ville Street
Joseph Stephan Bldg.
P.O. Box: 216 Jounieh, LEBANON
Tel: 08 / 218077
Fax: 08 / 218079
e-mail: mail@tecanib.com
www.tecanib.com


SHEET TITLE:
**PLAN VIEW
ROOF FLOOR**

DATE: 08/08/11	SCALE: 1:200	SHEET NO.: A 3
DRAWN BY: LST		Rev.
DRAWING No.: A R B 1 9 6 8 D 1 0 5 6 0		

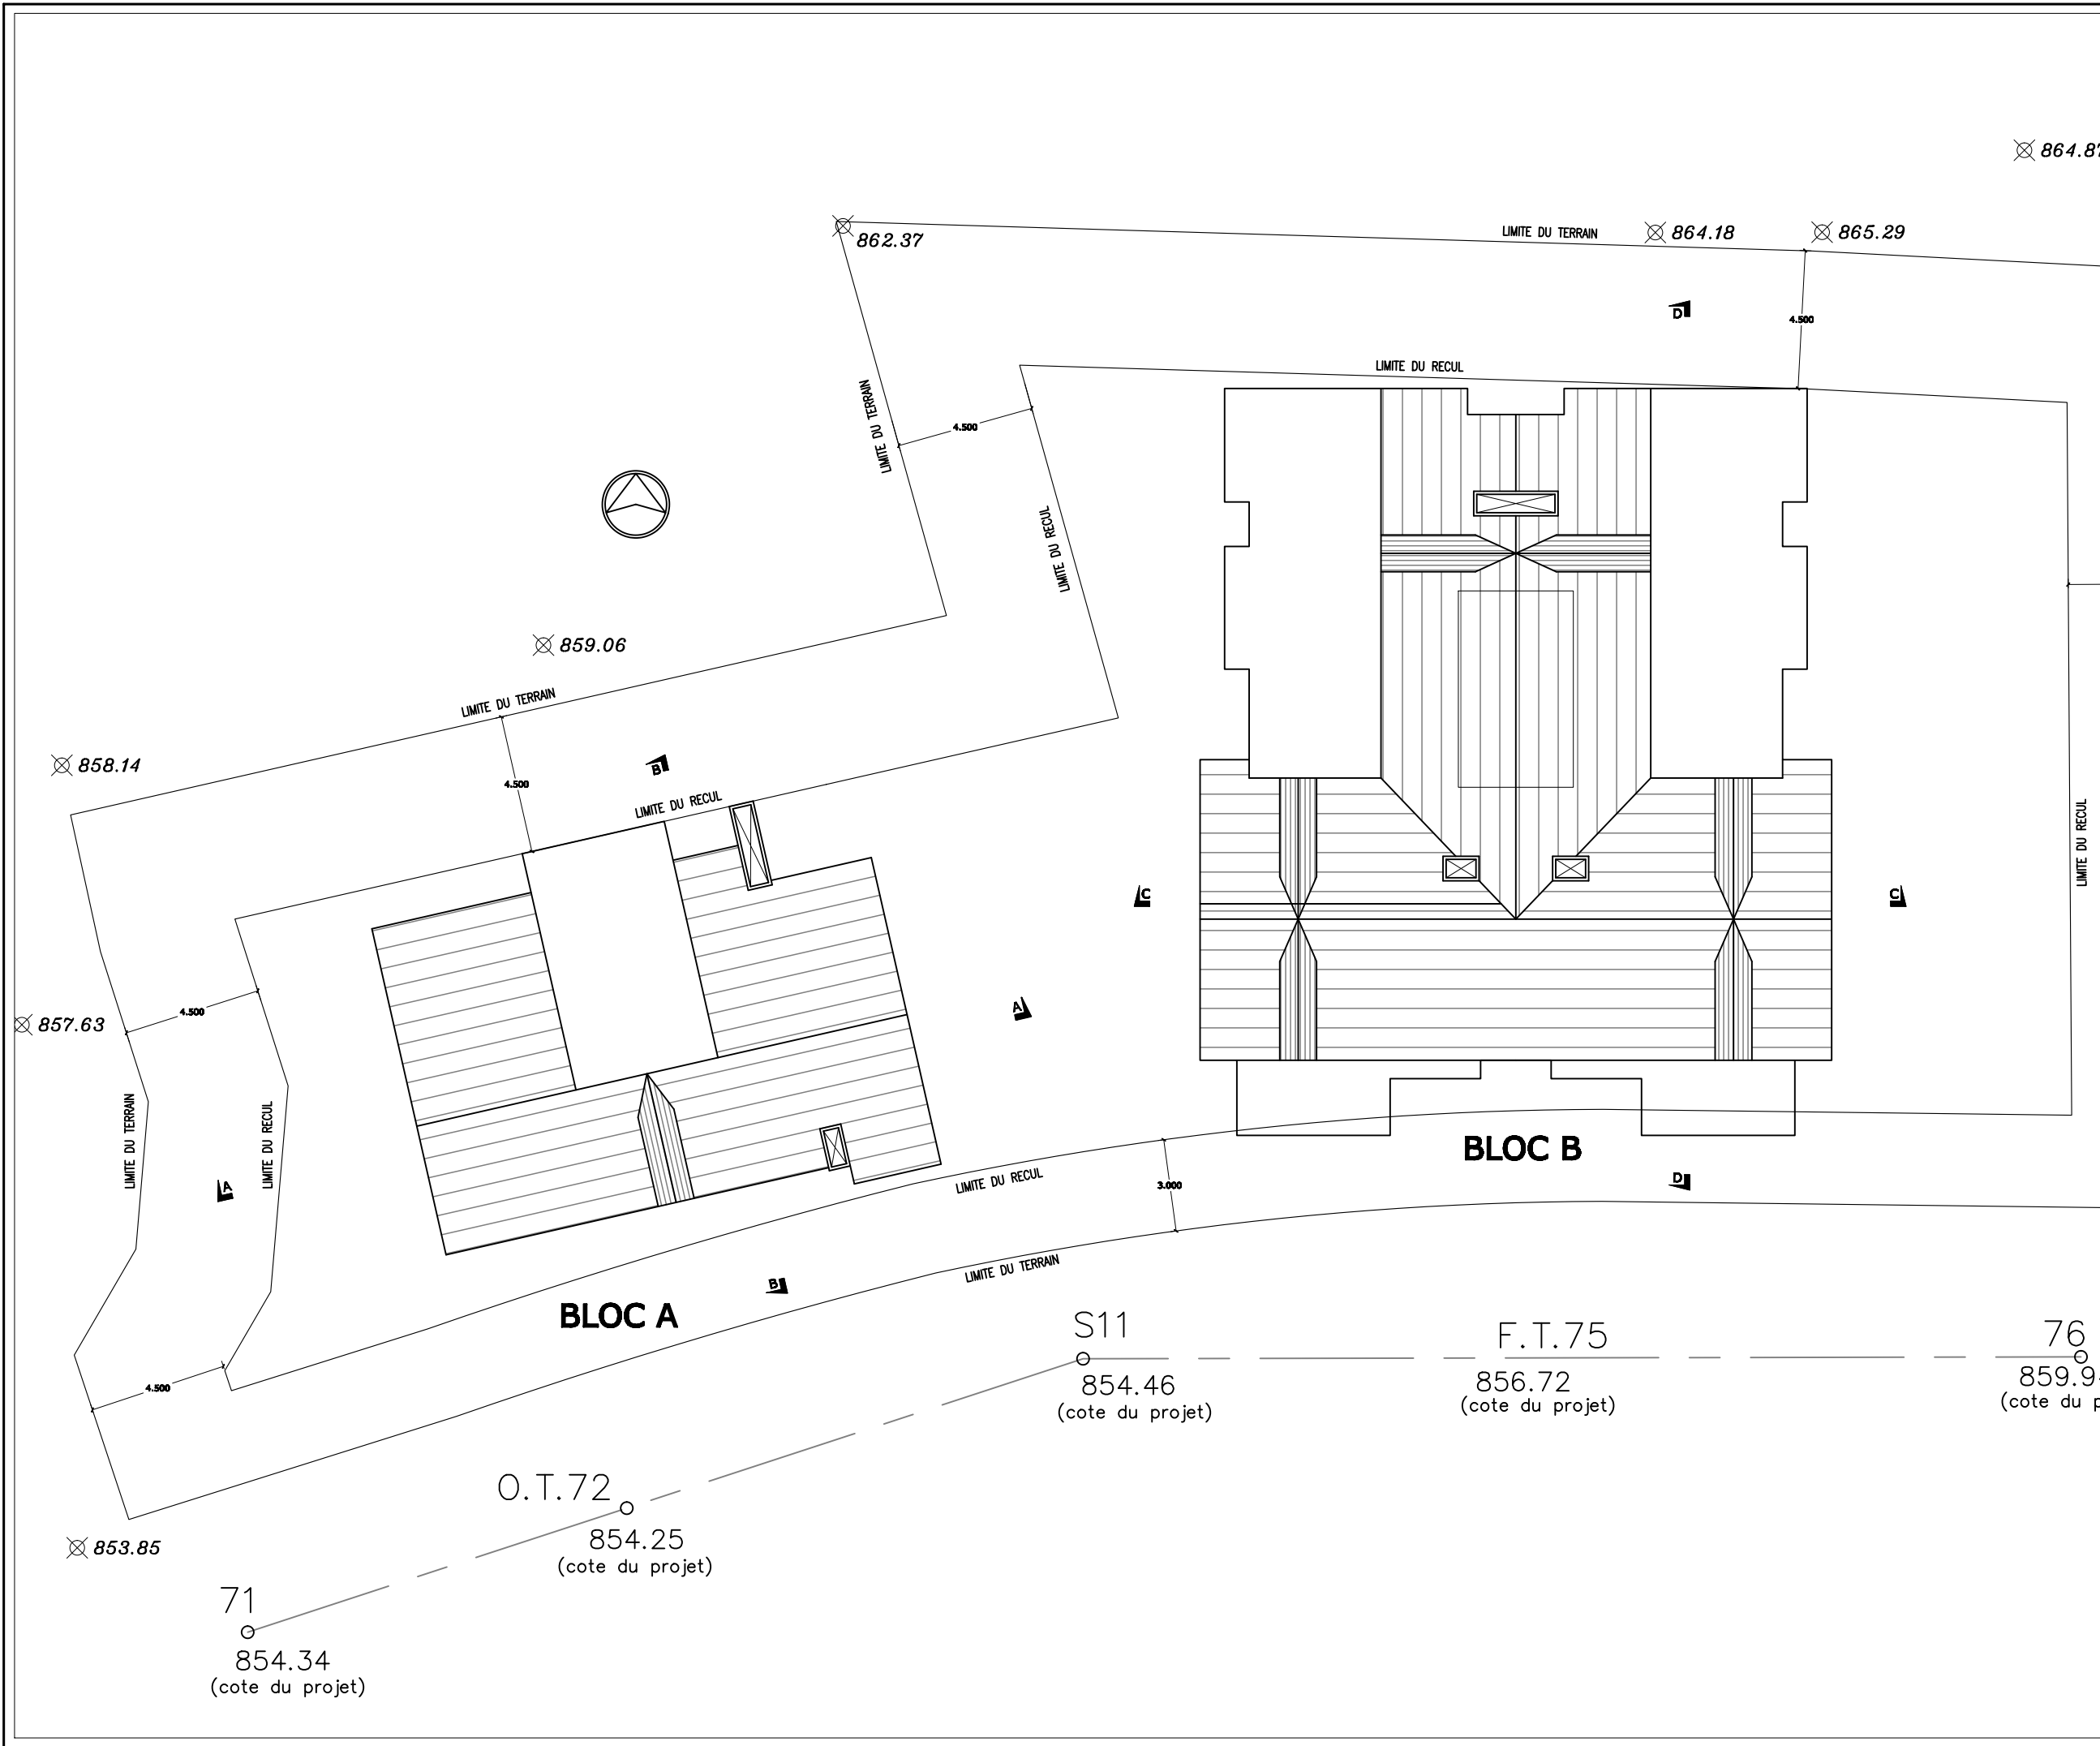

NOTES
1. ALL DIMENSIONS ARE IN METERS
EXCEPT SPECIFIED OTHERWISE

0	FIRST ISSUE	08/08/11	LST
REV	DESCRIPTION	DATE	NAME BY
PROJECT:			
AJALTOUN			
RESIDENTIAL			
BUILDING			
1968			
COMPANY:			
TECHNICAL ENTERPRISES			
COMPANY s.a.r.l			
Adonis, Lycée de Ville Street			
Joseph Stephan Bldg.			
P.O. Box: 216 Jounieh, LEBANON			
Tel: 08 / 218077			
Fax: 08 / 218079			
e-mail: mail@tecanib.com			
www.tecanib.com			
DRAWING TITLE:			
PLAN VIEW			
ROOF			
DATE:		SCALE:	
08/08/11		1:200	
DRAWN BY:		CHECKED BY:	
LST		A 3	
DRAWING No.:			
Rev.			
A	R	B	1
9	6	8	D
1	0	5	7
0			

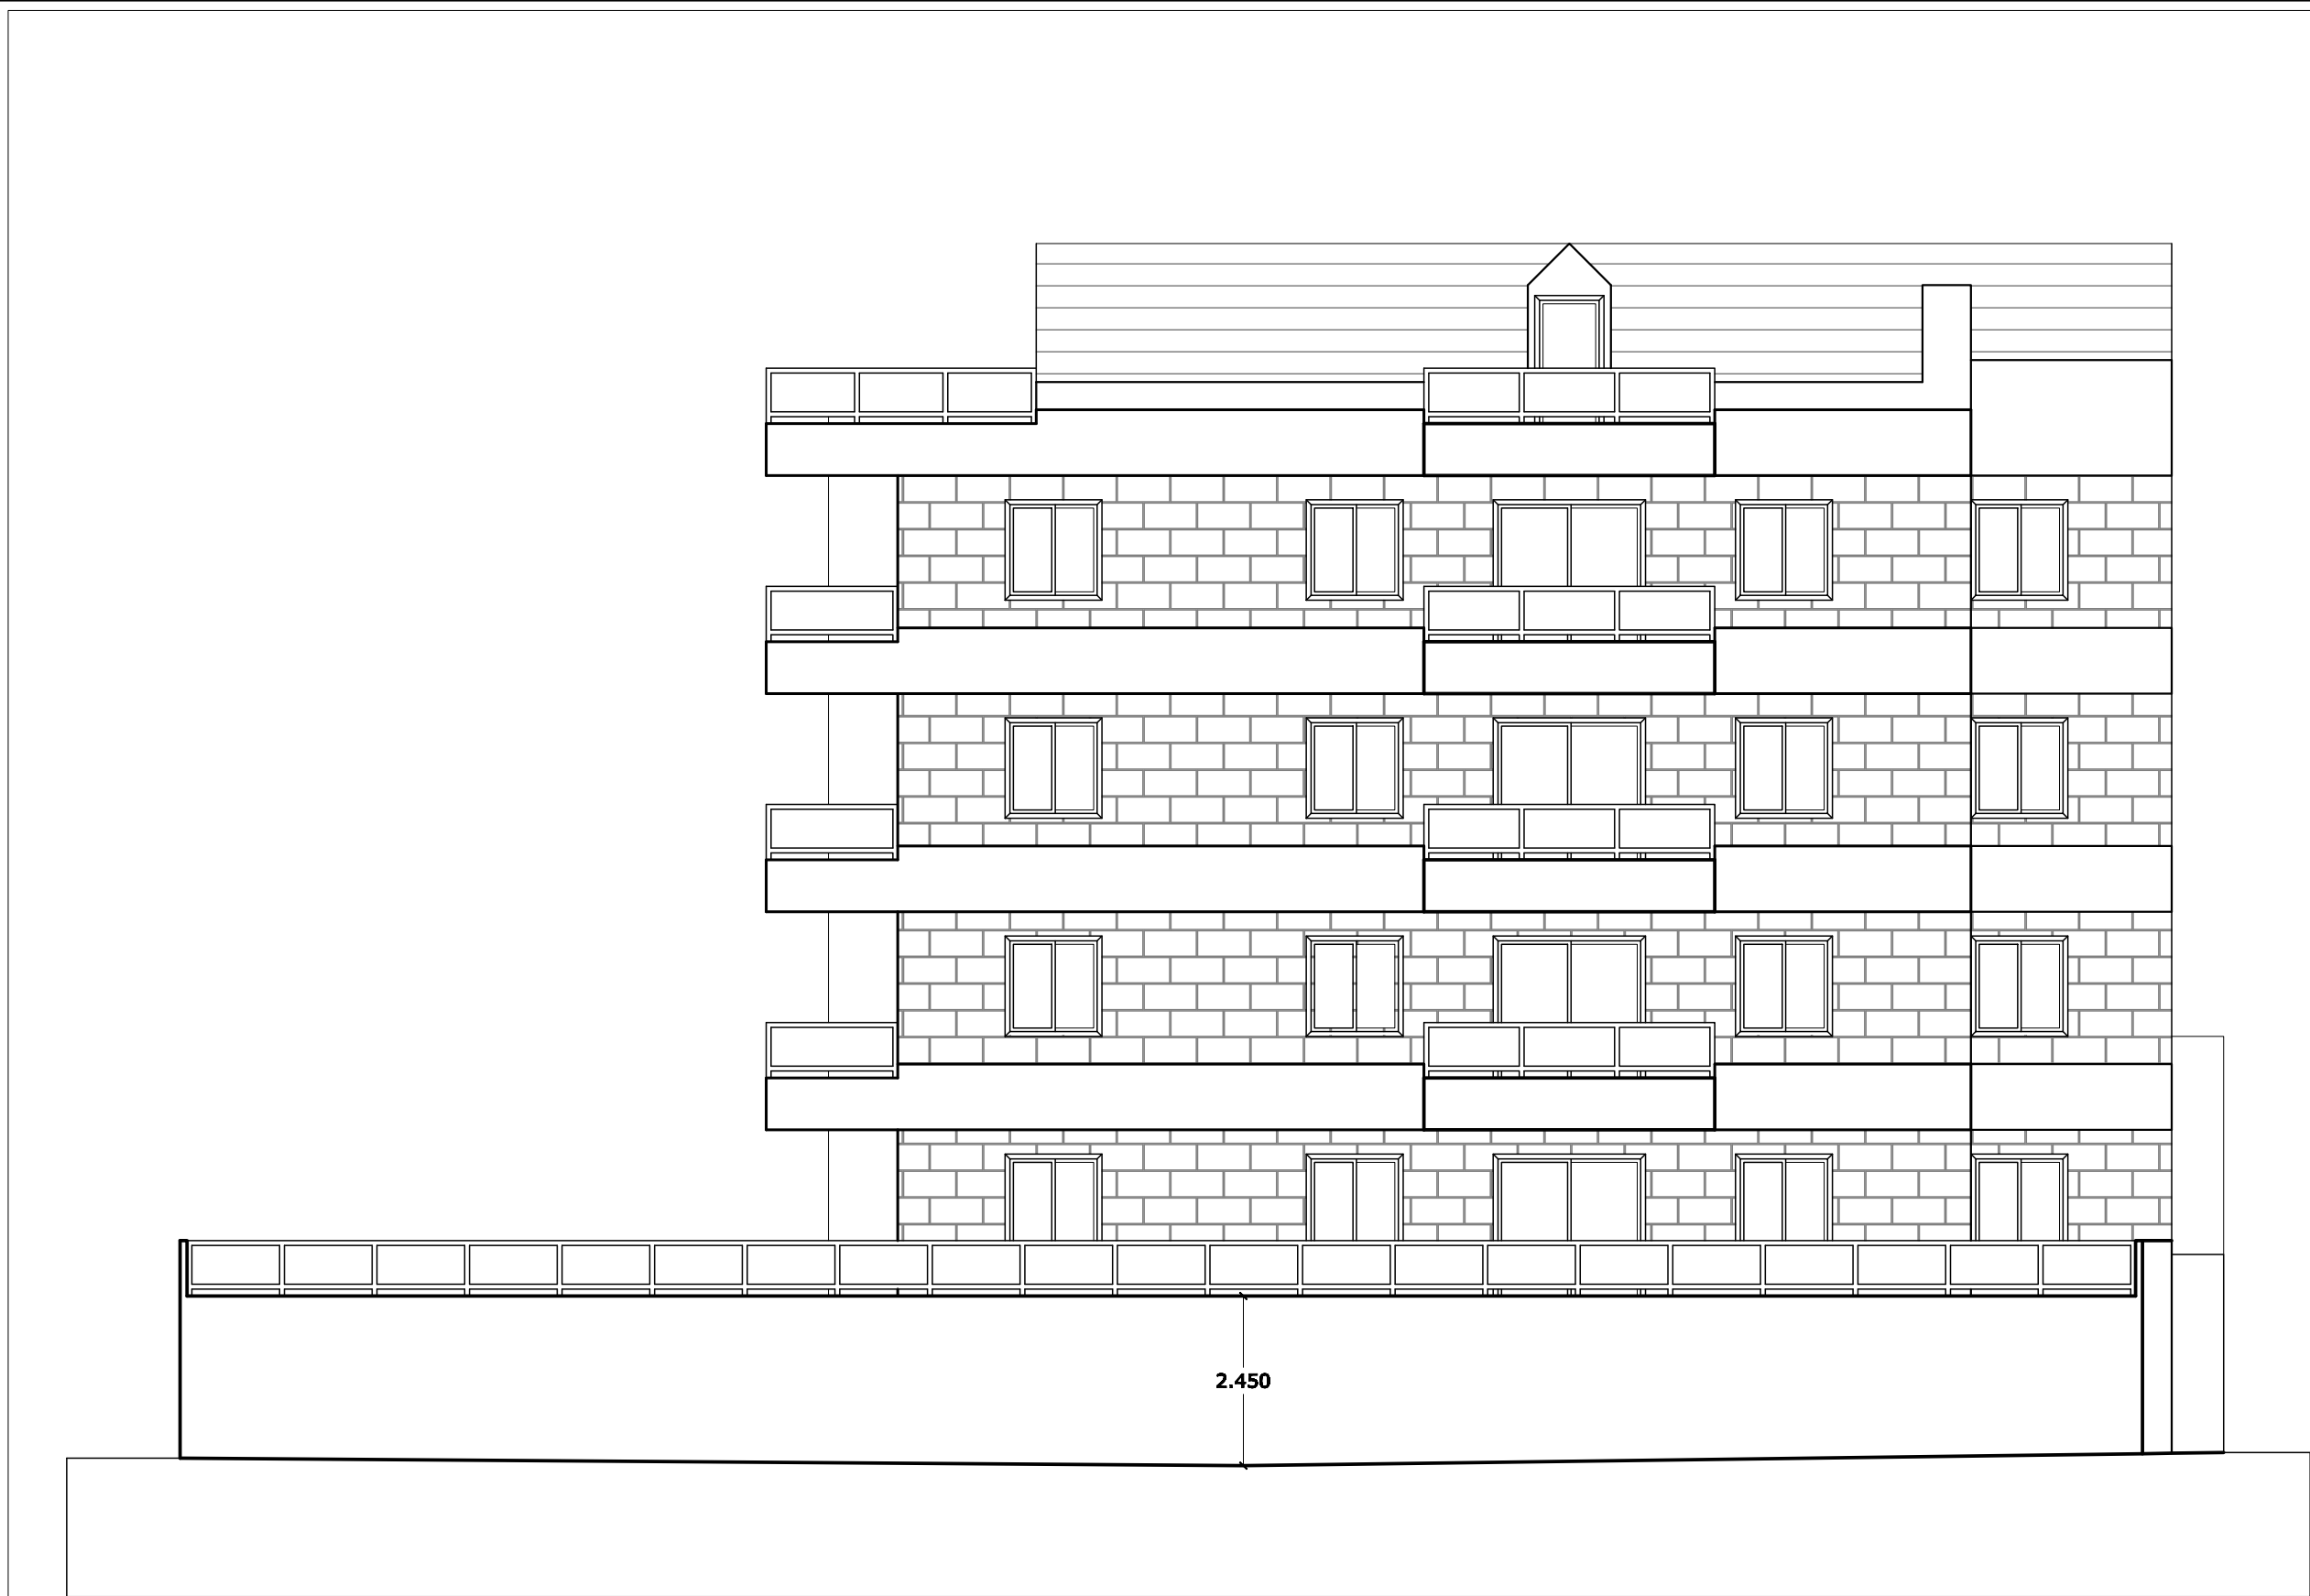

NOTES
1. ALL DIMENSIONS ARE IN METERS
EXCEPT SPECIFIED OTHERWISE

0	FIRST ISSUE	08/08/11	LST
REV	DESCRIPTION	DATE	MADE BY

PROJECT:
**AJALTOUN
RESIDENTIAL
BUILDING
1968**

COMPANY:
**TECHNICAL ENTERPRISES
COMPANY sari**
Adonis, Lycée de Ville Street
Joseph Stephan Bldg.
P.O. Box: 216 Jounieh, LEBANON
Tel: 08 / 218077
Fax: 08 / 218079
e-mail: mail@tecanib.com
www.tecanib.com

SHEET TITLE:
**BLOCK A
ELEVATION SOUTH**

DATE: 08/08/11	SCALE: 1:100	SHEET NO.: A 3
DRAWN BY: LST		
DRAWING NO.: ARB1968D10580		Rev. 0



NOTES
1. ALL DIMENSIONS ARE IN METERS
EXCEPT SPECIFIED OTHERWISE

0	FIRST ISSUE	08/08/11	LST
REV	DESCRIPTION	DATE	MADE BY

PROJECT:
**AJALTOUN
RESIDENTIAL
BUILDING
1968**


COMPANY:



**TECHNICAL ENTERPRISES
COMPANY sari**
Adonis, Lycée de Ville Street
Joseph Stephan Bldg.
P.O. Box: 216 Jounieh, LEBANON
Tel: 08 / 218077
Fax: 08 / 218079
e-mail: mail@tecenlb.com
www.tecenlb.com

ISSUED TITLE:
**BLOCK A
ELEVATION WEST**

DATE: 08/08/11	SCALE: 1:100	SHEET NO.: A 3
DRAWN BY: LST		
DRAWING No.: A R B 1 9 6 8 D 1 0 5 9 0		Rev. 0

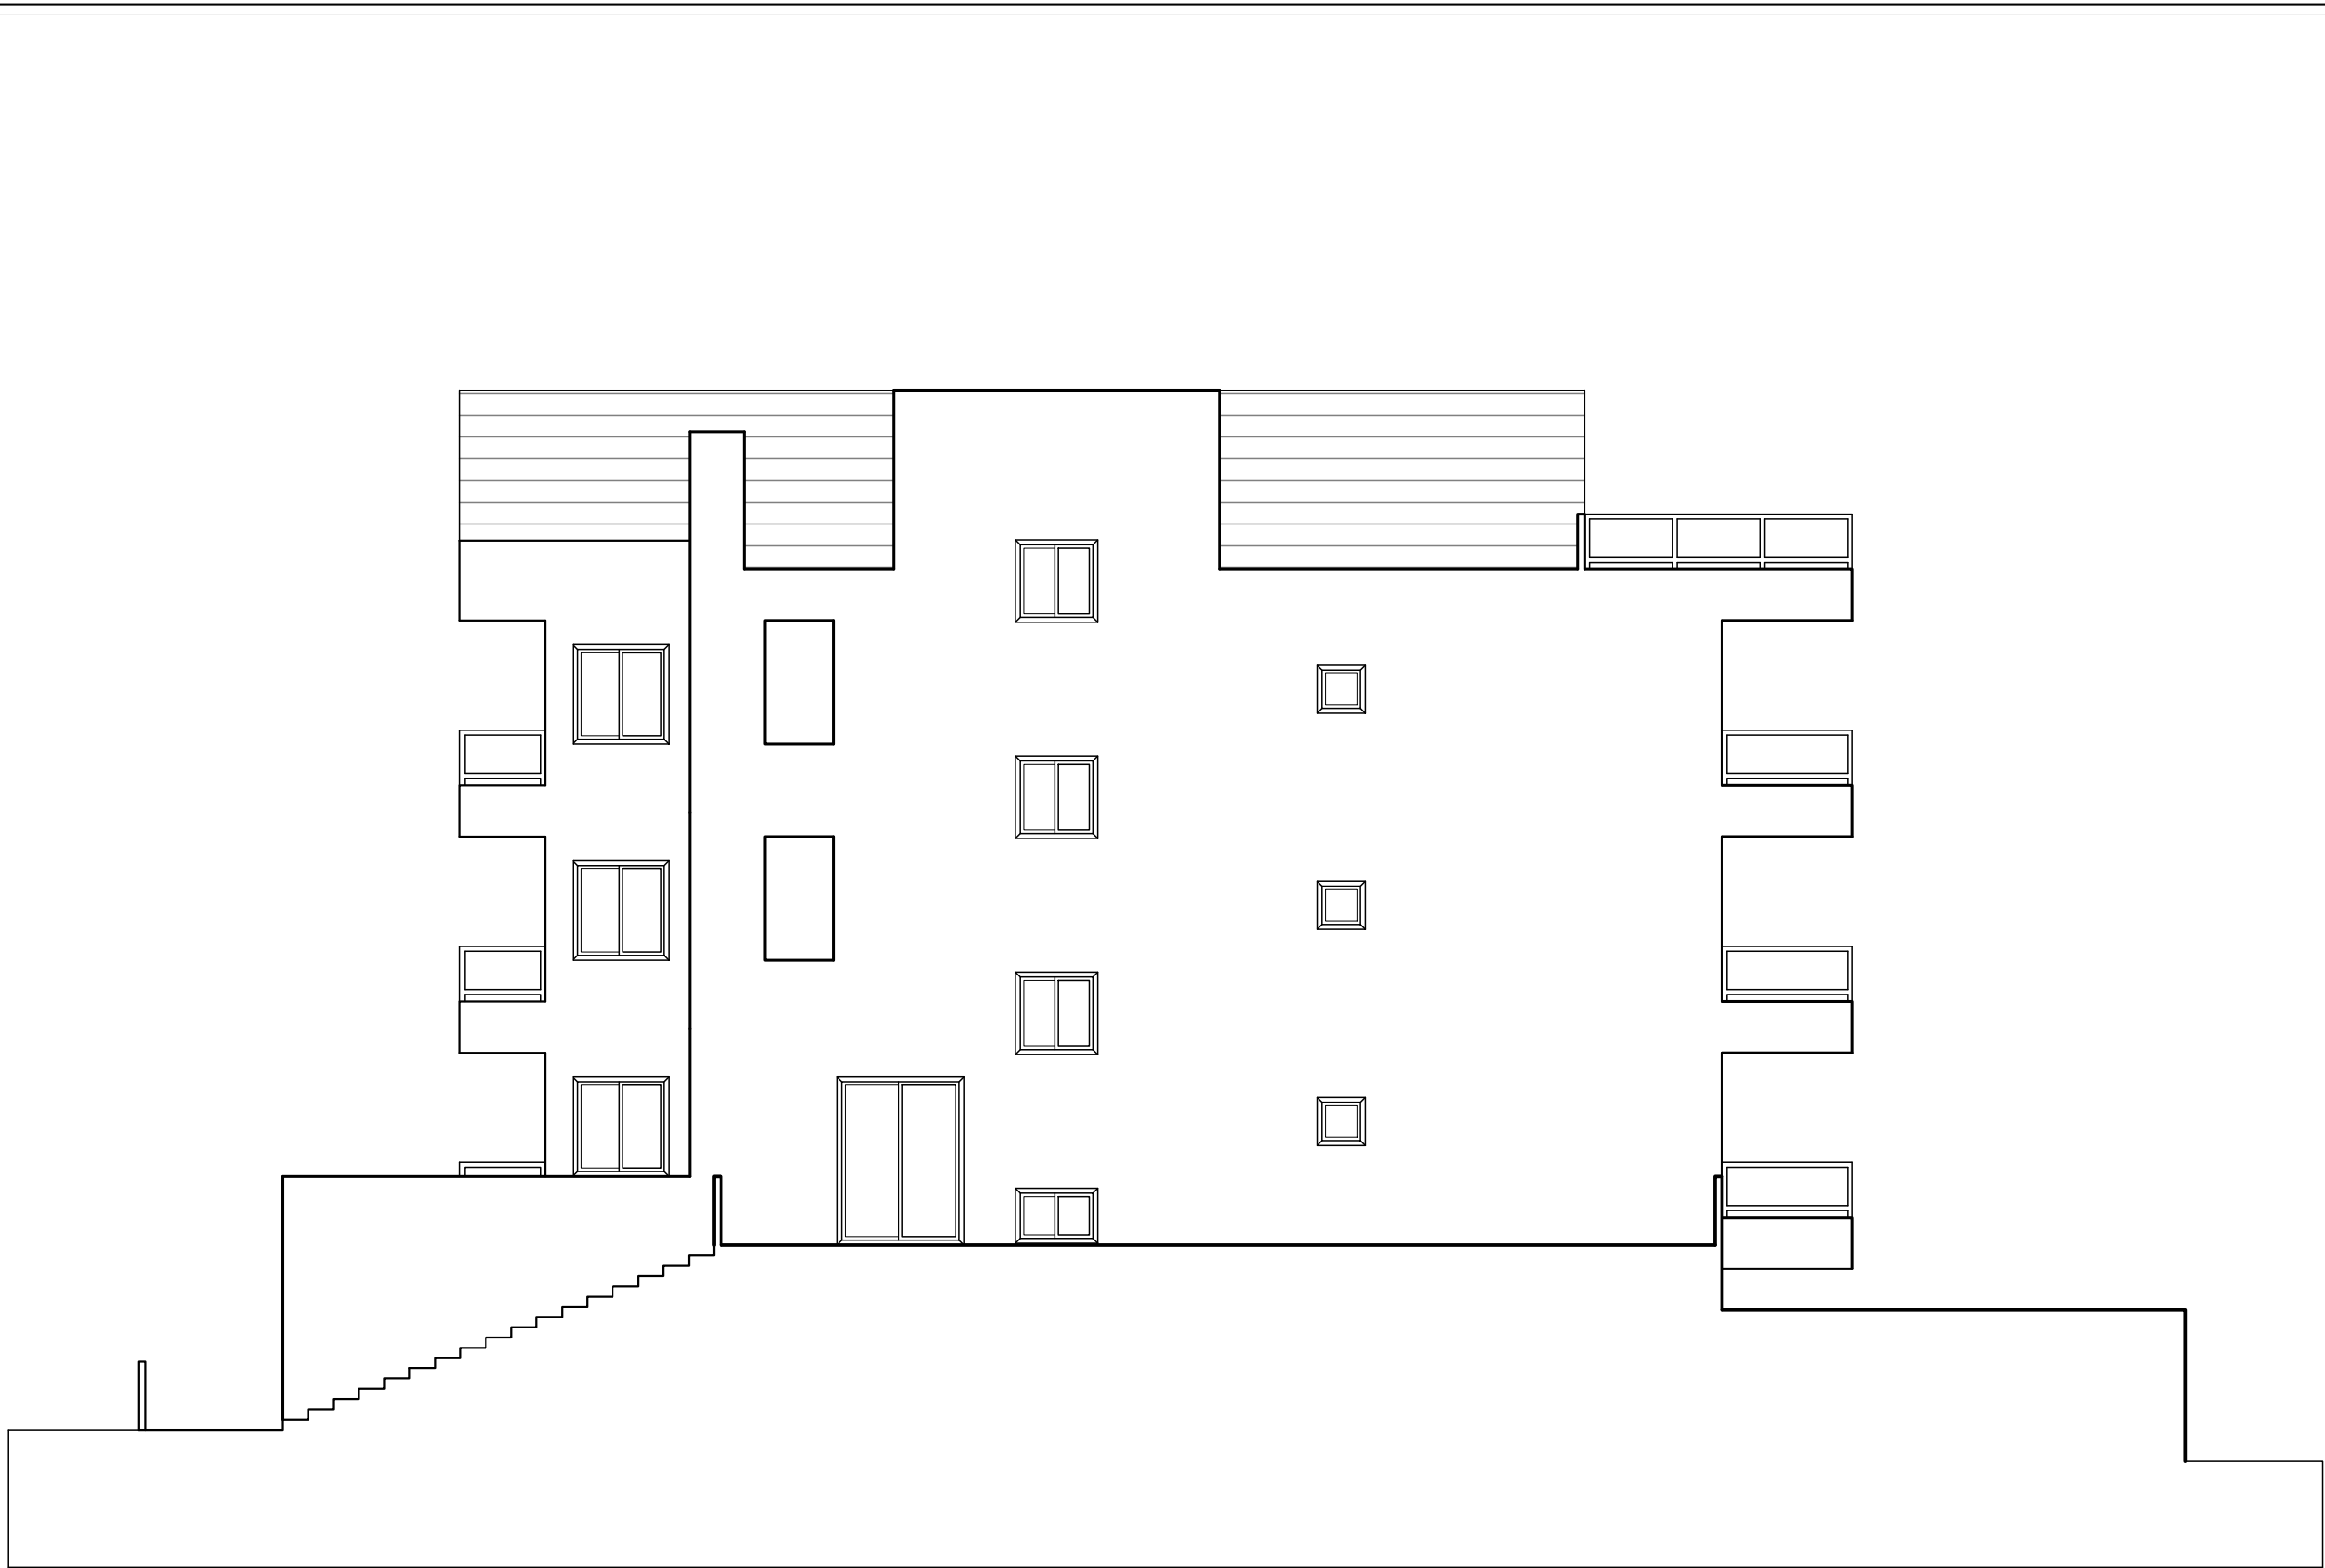

NOTES

1. ALL DIMENSIONS ARE IN METERS
EXCEPT SPECIFIED OTHERWISE

0	FIRST ISSUE	08/08/11	LST
REV	DESCRIPTION	DATE	MADE BY

PROJECT:
**AJALTOUN
RESIDENTIAL
BUILDING
1968**

COMPANY:
**TECHNICAL ENTERPRISES
COMPANY sari**
Adonis, Lycée de Ville Street
Joseph Stephan Bldg.
P.O. Box: 216 Jounieh, LEBANON
Tel: 08 / 218077
Fax: 08 / 218079
e-mail: mail@tecanib.com
www.tecanib.com

ISSUED TITLE:
**BLOCK A
ELEVATION NORTH**

DATE: 08/08/11	SCALE: 1:100	SHEET NO.: A 3
DRAWN BY: LST		
DRAWING No.: A R B 1 9 6 8 D 1 0 6 0 0		Rev.: 0



NOTES
1. ALL DIMENSIONS ARE IN METERS
EXCEPT SPECIFIED OTHERWISE

0	FIRST ISSUE	08/08/11	LST
REV	DESCRIPTION	DATE	MADE BY

PROJECT:
**AJALTOUN
RESIDENTIAL
BUILDING
1968**

COMPANY:
**TECHNICAL ENTERPRISES
COMPANY sari**
Adonis, Lycée de Ville Street
Joseph Stephan Bldg.
P.O. Box: 216 Jounieh, LEBANON
Tel: 08 / 218077
Fax: 08 / 218079
e-mail: mail@tecanlb.com
www.tecanlb.com

SHEET TITLE:
**BLOCK A
ELEVATION EAST**

DATE: 08/08/11	SCALE: 1:100	SHEET NO.: A 3
DRAWN BY: LST		
DRAWING No.: A R B 1 9 6 8 D 1 0 6 1 0		Rev. 0




NOTES
1. ALL DIMENSIONS ARE IN METERS
EXCEPT SPECIFIED OTHERWISE

0	FIRST ISSUE	08/08/11	LST
REV	DESCRIPTION	DATE	MADE BY

PROJECT:

**AJALTOUN
RESIDENTIAL
BUILDING
1968**

COMPANY:



**TECHNICAL ENTERPRISES
COMPANY sari**
Adonis, Lycée de Ville Street
Joseph Stephan Bldg.
P.O. Box: 216 Jounieh, LEBANON
Tel: 08 / 218077
Fax: 08 / 218079
e-mail: mail@tecanib.com
www.tecanib.com

ISSUED TITLE:

**BLOCK A
SECTION A-A**


DATE:	08/08/11	SCALE:	1:100	SHEET NO.:	A 3
MADE BY:	LST				
DRAWING No.:	A R B 1 9 6 8 D 1 0 6 2 0				
Rev.:					

LIMITE DU TERRAIN

LIMITE DU REcul

LIMITE DU REcul

LIMITE DU TERRAIN

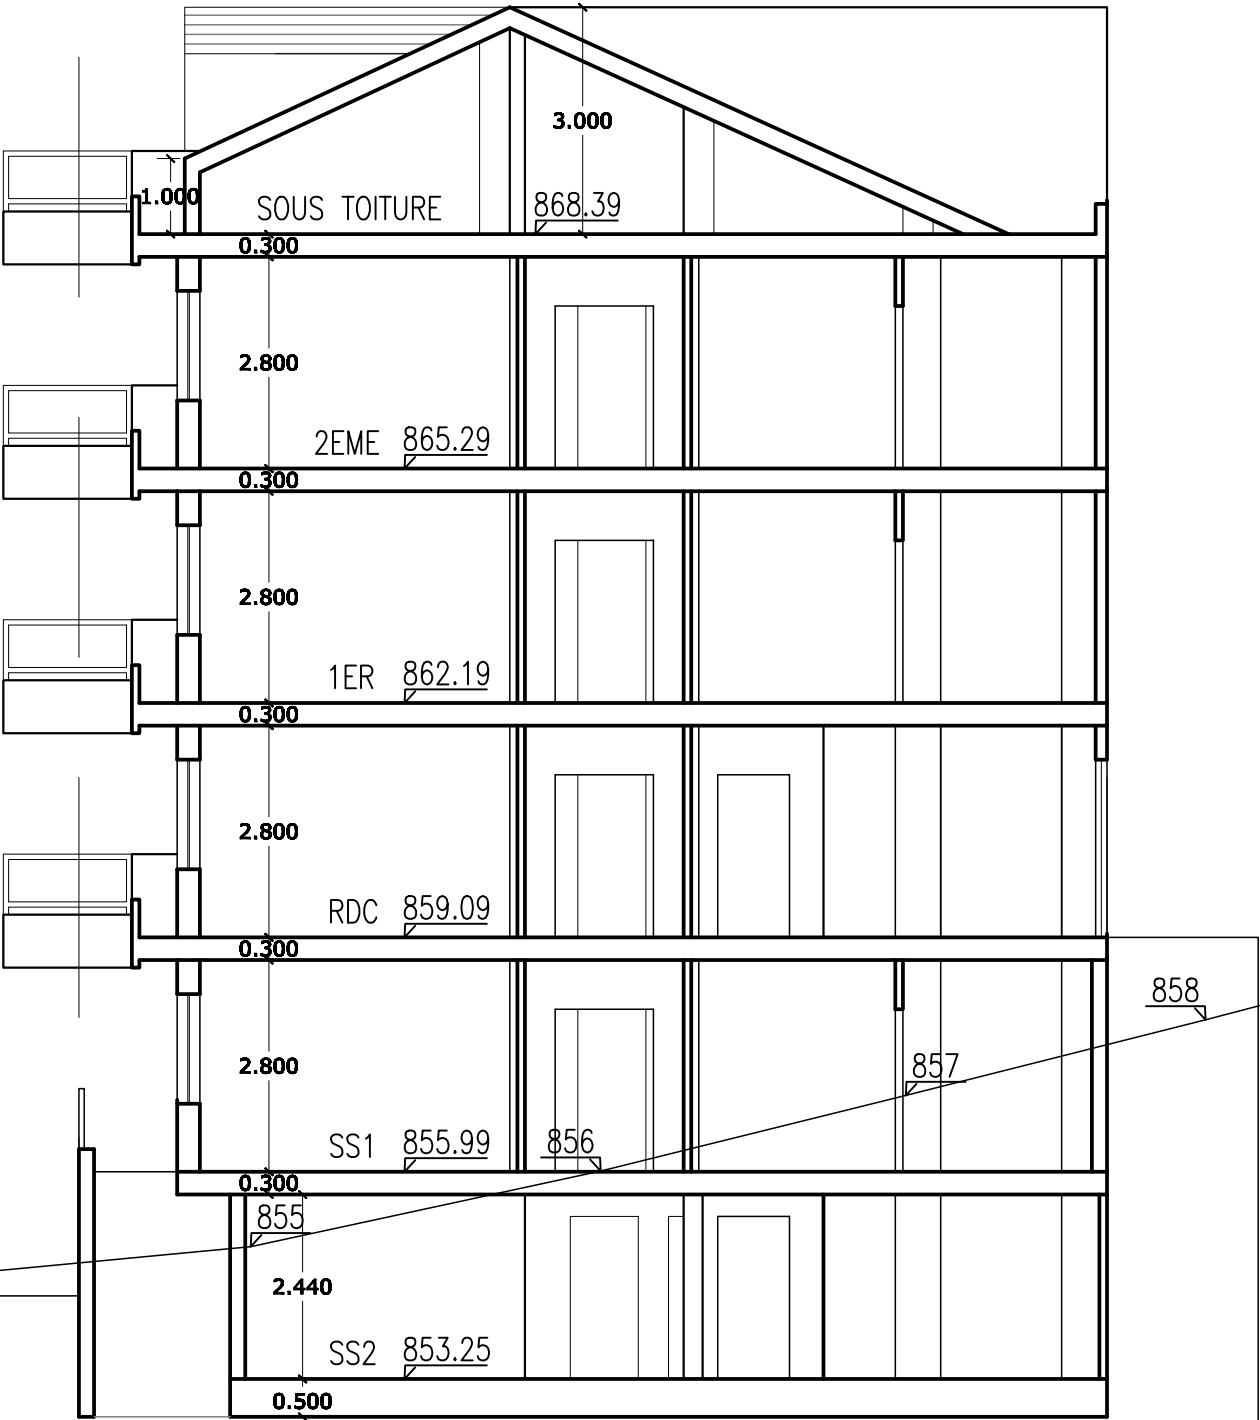

NOTES

1. ALL DIMENSIONS ARE IN METERS
EXCEPT SPECIFIED OTHERWISE

0	FIRST ISSUE	08/08/11	LST
REV	DESCRIPTION	DATE	MADE BY

PROJECT:
**AJALTOUN
RESIDENTIAL
BUILDING
1968**

COMPANY:
**TECHNICAL ENTERPRISES
COMPANY sari**
Adonis, Lycée de Ville Street
Joseph Stephan Bldg.
P.O. Box: 216 Jounieh, LEBANON
Tel: 08 / 218077
Fax: 08 / 218079
e-mail: mail@tecanib.com
www.tecanib.com

ISSUED TITLE:
**BLOCK A
SECTION B-B**

DATE: 08/08/11	SCALE: 1:100	DESIGNER: A 3
DRAWN BY: LST		
DRAWING No.: A R B 1 9 6 8 D 1 0 6 3 0		Rev.: 0



NOTES

1. ALL DIMENSIONS ARE IN METERS
EXCEPT SPECIFIED OTHERWISE

0	FIRST ISSUE	08/08/11	LST
REV	DESCRIPTION	DATE	MADE BY

PROJECT:
**AJALTOUN
RESIDENTIAL
BUILDING
1968**

COMPANY:
**TECHNICAL ENTERPRISES
COMPANY sari**
Adonis, Lycée de Ville Street
Joseph Stephan Bldg.
P.O. Box: 216 Jounieh, LEBANON
Tel: 08 / 218077
Fax: 08 / 218079
e-mail: mail@tecanib.com
www.tecanib.com

ISSUED TITLE:
**BLOCK B
ELEVATION SOUTH**

DATE: 08/08/11	SCALE: 1:100	DESIGNER: A 3
DRAWN BY: LST		
DRAWING No.: A R B 1 9 6 8 D 1 0 6 4 0		Rev.: 0



NOTES
1. ALL DIMENSIONS ARE IN METERS
EXCEPT SPECIFIED OTHERWISE


0	FIRST ISSUE	08/08/11	LST
REV	DESCRIPTION	DATE	DRAWN BY

PROJECT:
**AJALTOUN
RESIDENTIAL
BUILDING
1968**

COMPANY:
**TECHNICAL ENTERPRISES
COMPANY sari**
Adonis, Lycée de Ville Street
Joseph Stephan Bldg.
P.O. Box: 216 Jounieh, LEBANON
Tel: 08 / 218077
Fax: 08 / 218079
e-mail: mail@tecanib.com
www.tecanib.com

ISSUED TITLE:
**BLOCK B
ELEVATION WEST**

DATE: 08/08/11	SCALE: 1:100	SHEET NO.: A 3
DRAWN BY: LST		
DRAWING No.: A R B 1 9 6 8 D 1 0 6 5 0		Rev.: 0

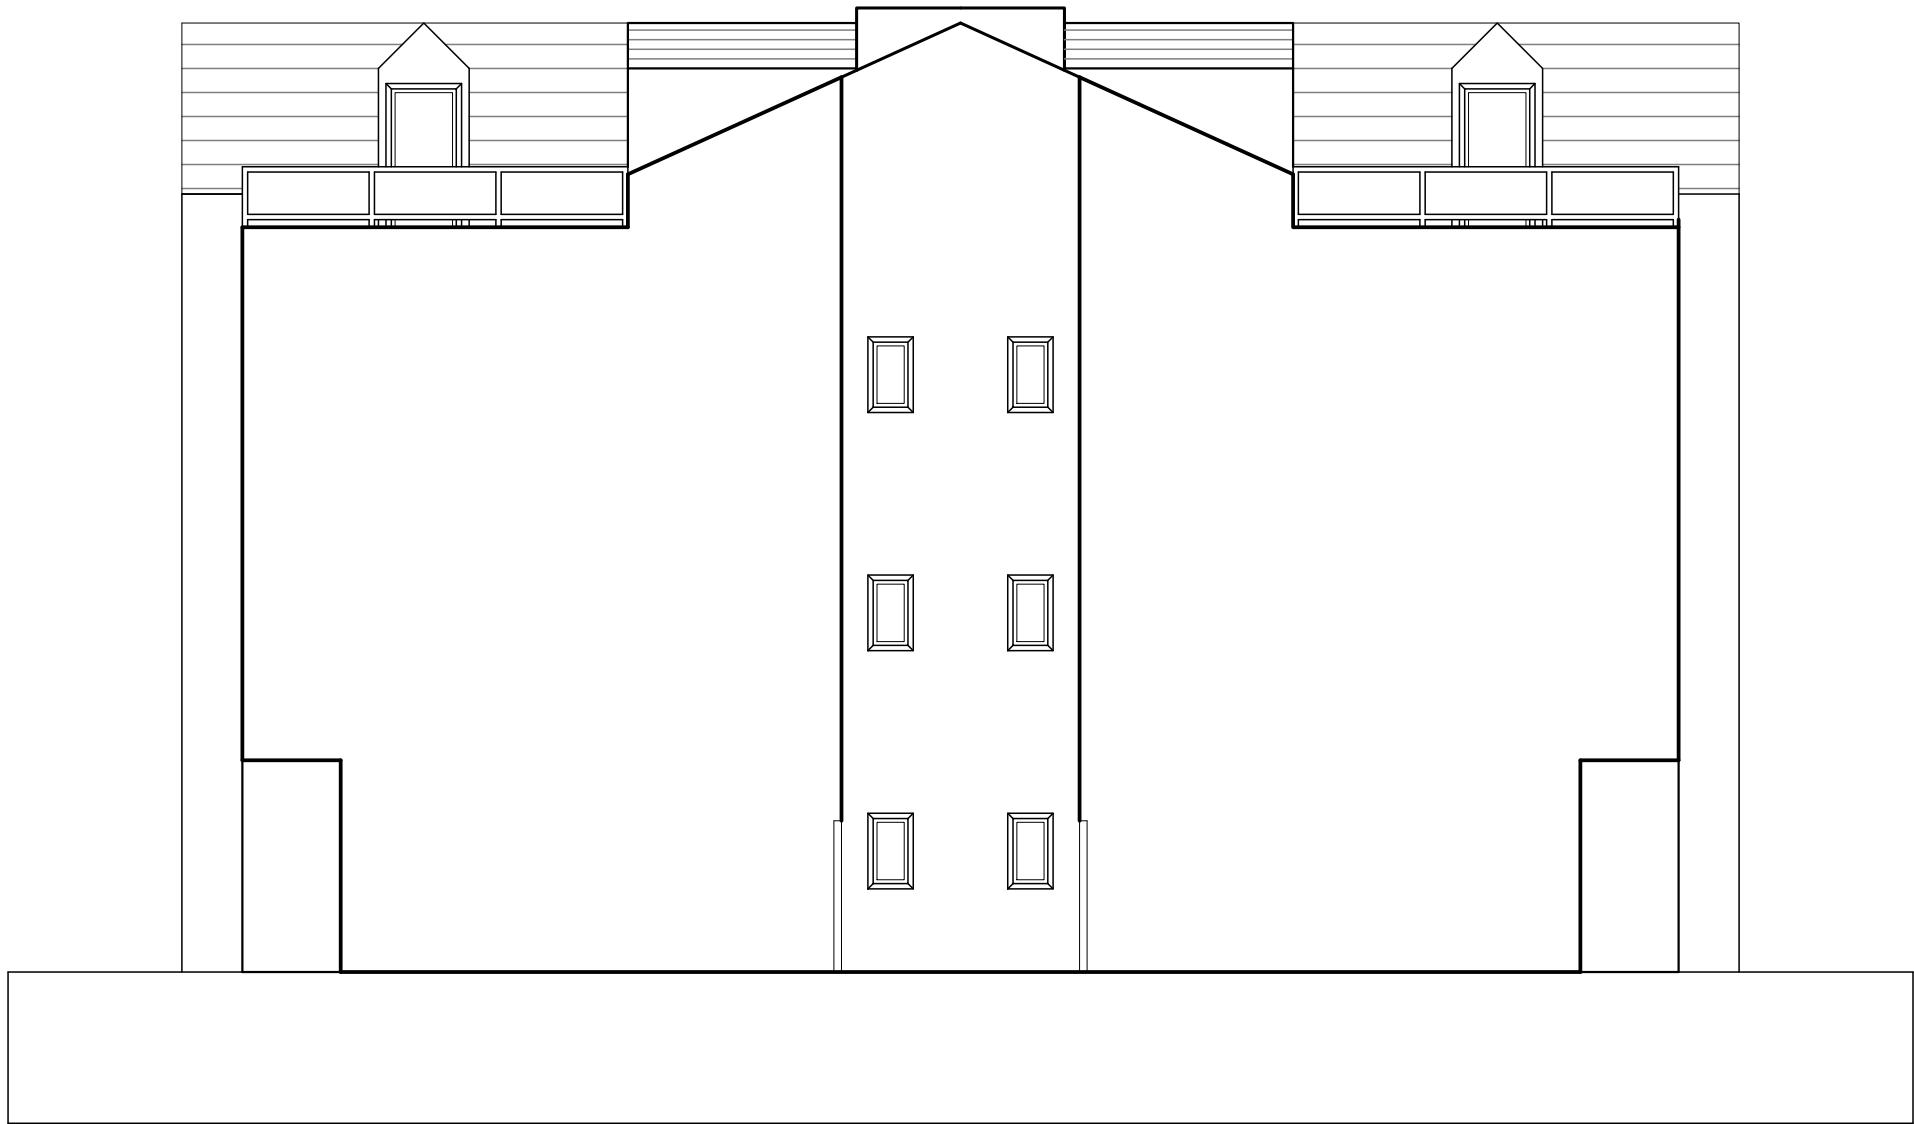

NOTES
1. ALL DIMENSIONS ARE IN METERS
EXCEPT SPECIFIED OTHERWISE

0	FIRST ISSUE	08/08/11	LST
REV	DESCRIPTION	DATE	MADE BY

PROJECT:
**AJALTOUN
RESIDENTIAL
BUILDING
1968**

COMPANY:
**TECHNICAL ENTERPRISES
COMPANY sari**
Adonis, Lycée de Ville Street
Joseph Stephan Bldg.
P.O. Box: 216 Jounieh, LEBANON
Tel: 08 / 218077
Fax: 08 / 218079
e-mail: mail@tecanib.com
www.tecanib.com

ISSUED TITLE:
**BLOCK B
ELEVATION NORTH**

DATE: 08/08/11	SCALE: 1:100	DESIGNED BY: A 3
DRAWN BY: LST		
DRAWING No.: A R B 1 9 6 8 D 1 0 6 6 0		Rev.: 0



NOTES

1. ALL DIMENSIONS ARE IN METERS
EXCEPT SPECIFIED OTHERWISE


0	FIRST ISSUE	08/08/11	LST
REV	DESCRIPTION	DATE	MADE BY

PROJECT:
**AJALTOUN
RESIDENTIAL
BUILDING
1968**

COMPANY:
**TECHNICAL ENTERPRISES
COMPANY sari**
Adonis, Lycée de Ville Street
Joseph Stephan Bldg.
P.O. Box: 216 Jounieh, LEBANON
Tel: 08 / 218077
Fax: 08 / 218079
e-mail: mail@tecanib.com
www.tecanib.com

ISSUED TITLE:
**BLOCK B
ELEVATION EAST**

DATE: 08/08/11	SCALE: 1:100	SHEET NO.: A 3
DRAWN BY: LST		
DRAWING No.: A R B 1 9 6 8 D 1 0 6 7 0		Rev. 0

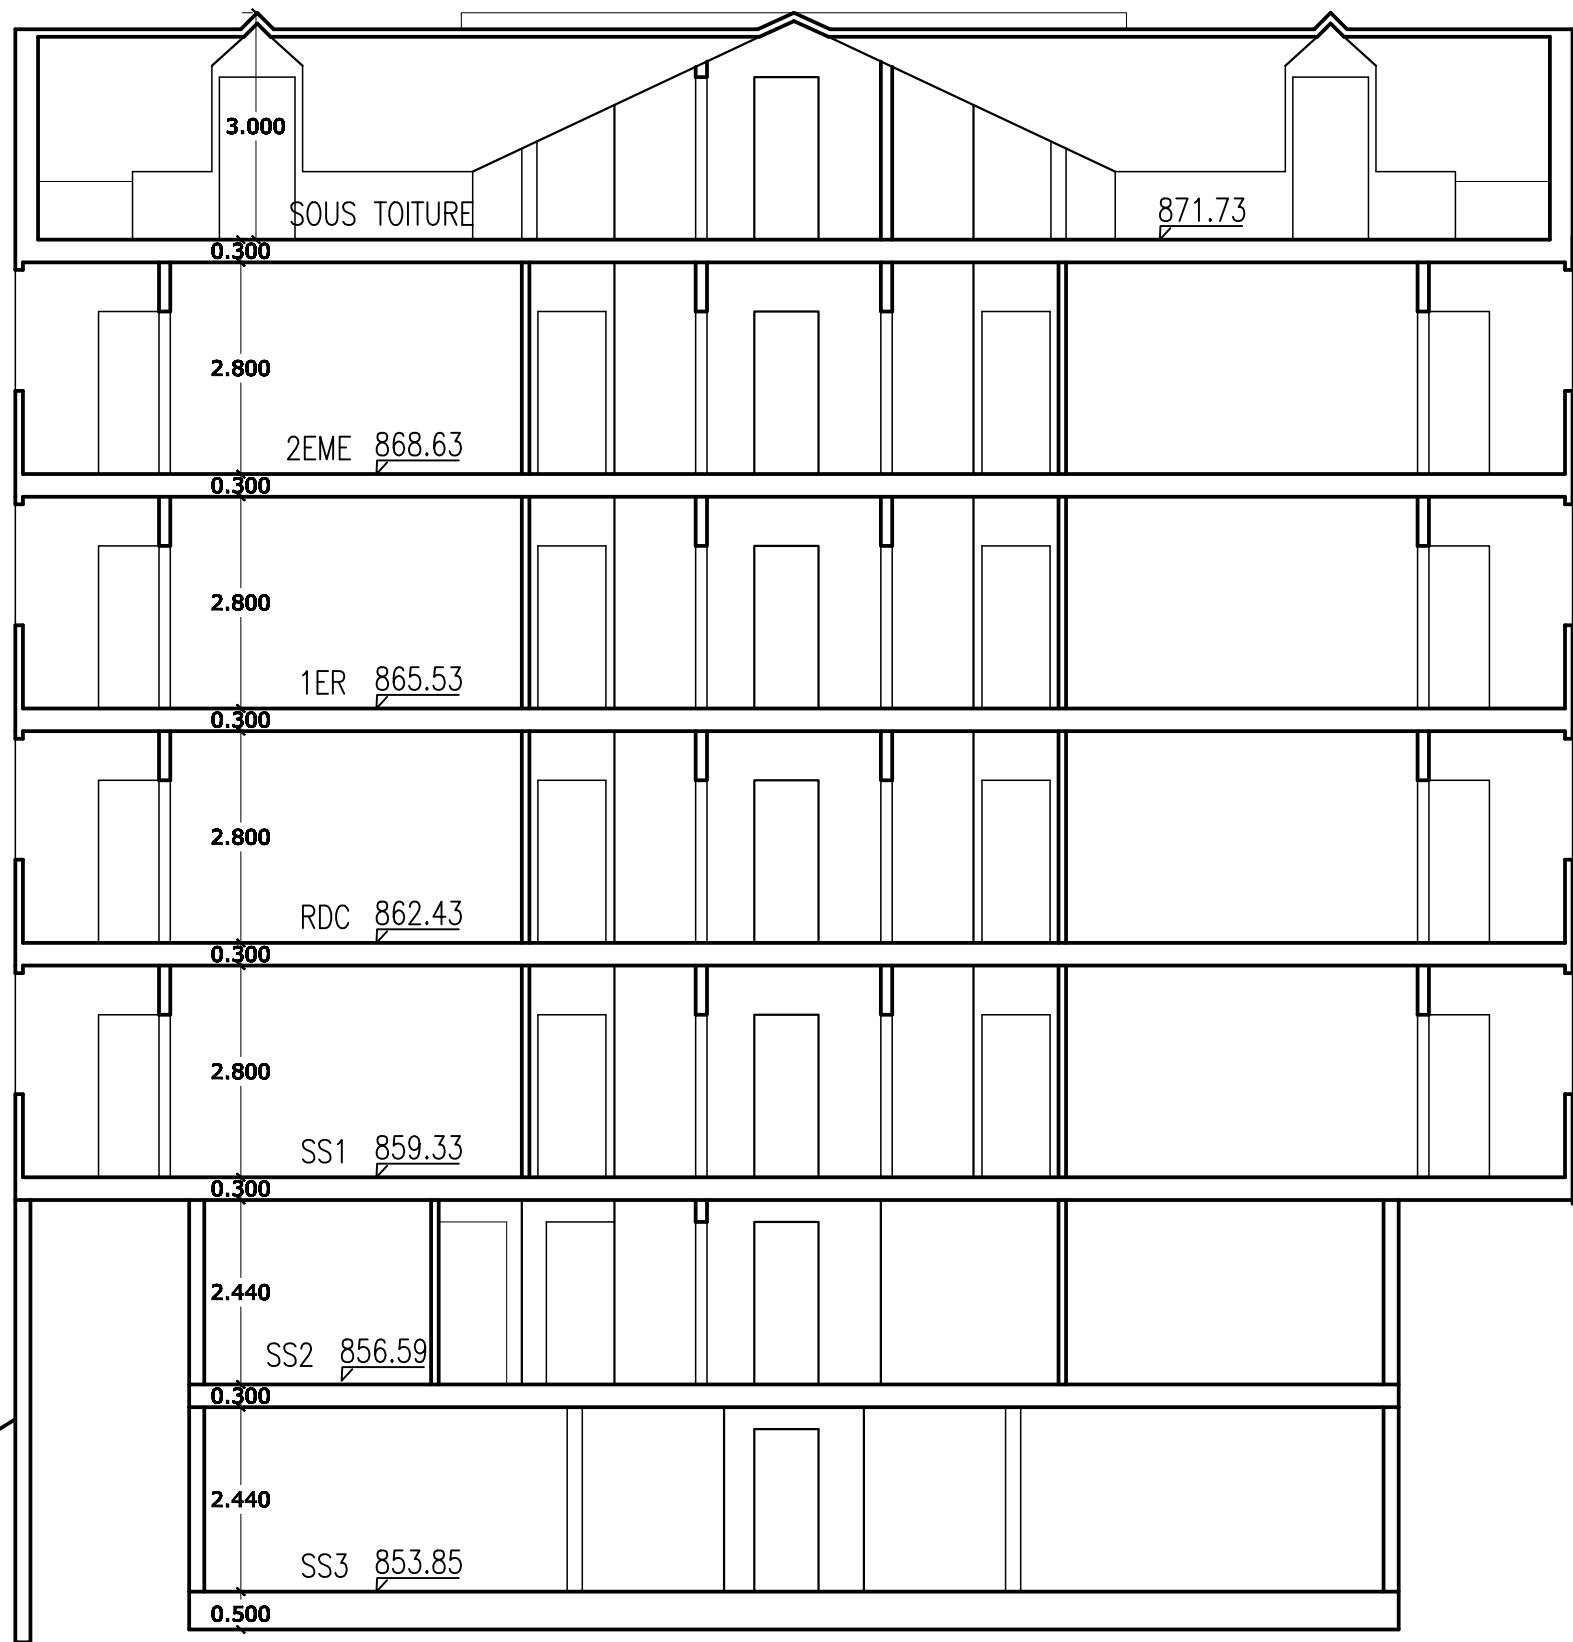

NOTES
1. ALL DIMENSIONS ARE IN METERS
EXCEPT SPECIFIED OTHERWISE

0	FIRST ISSUE	08/08/11	LST
REV	DESCRIPTION	DATE	MADE BY

PROJECT:
**AJALTOUN
RESIDENTIAL
BUILDING
1968**

COMPANY:
**TECHNICAL ENTERPRISES
COMPANY sari**
Adonis, Lycée de Ville Street
Joseph Stephan Bldg.
P.O. Box: 216 Jounieh, LEBANON
Tel: 08 / 218077
Fax: 08 / 218079
e-mail: mail@tecanib.com
www.tecanib.com

ISSUED TITLE:
**BLOCK B
SECTION C-C**


DATE:	08/08/11	SCALE:	1:100	SHEET NO.:	A 3
MADE BY:	LST				
APPROVED No.:					
	A	R	B	1	9
	6	8	D	1	0
	6	8		0	

LIMITE DU RECUL

LIMITE DU TERRAIN

LIMITE DU RECUL

LIMITE DU TERRAIN

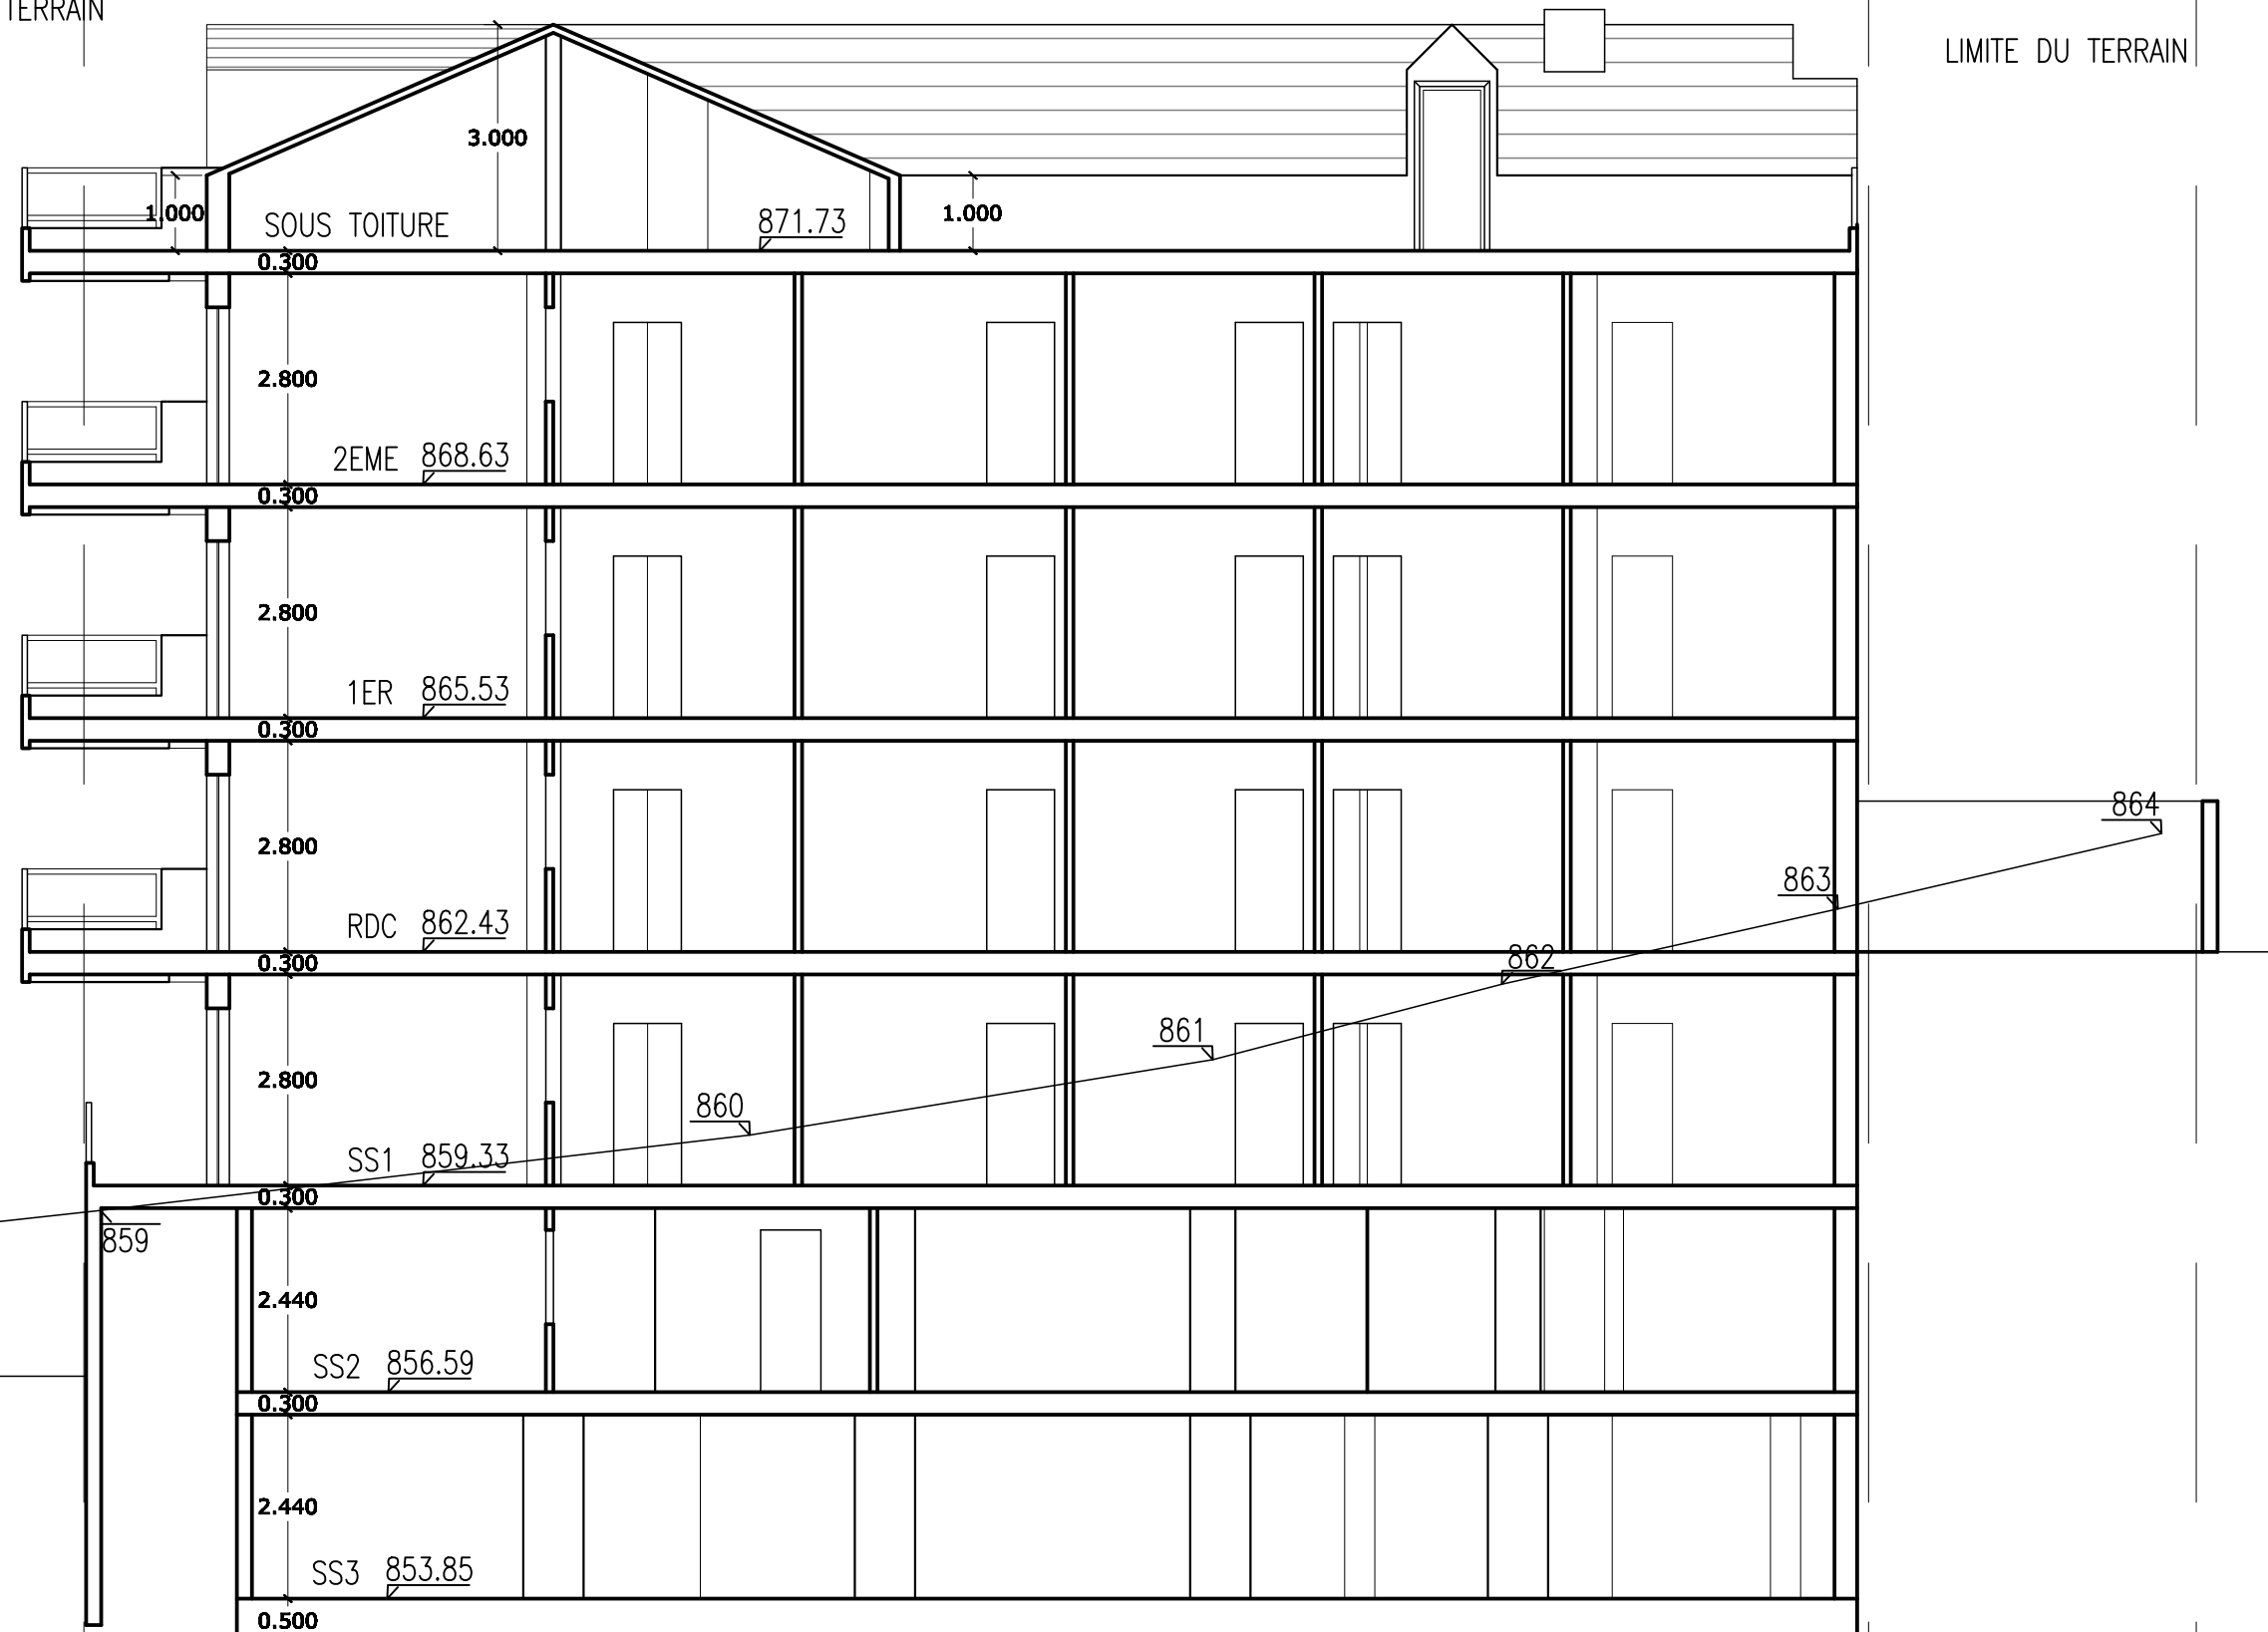

NOTES

1. ALL DIMENSIONS ARE IN METERS
EXCEPT SPECIFIED OTHERWISE

0	FIRST ISSUE	09/08/11	LST
REV	DESCRIPTION	DATE	MADE BY

**AJALTOUN
RESIDENTIAL
BUILDING
1968**

COMPANY:
**TECHNICAL ENTERPRISES
COMPANY sari**
Adonis, Lycée de Ville Street
Joseph Stephan Bldg.
P.O. Box: 216 Jounieh, LEBANON
Tel: 09 / 218077
Fax: 09 / 218079
e-mail: mail@tecanib.com
www.tecanib.com

**BLOCK B
SECTION D-D**

DATE: 09/08/11	SCALE: 1:100	DESIGNED BY: LST	REVIEWED BY: A 3
DRAWING No.: A R B 1 9 6 8 D 1 0 6 9 0			Rev.: 0