
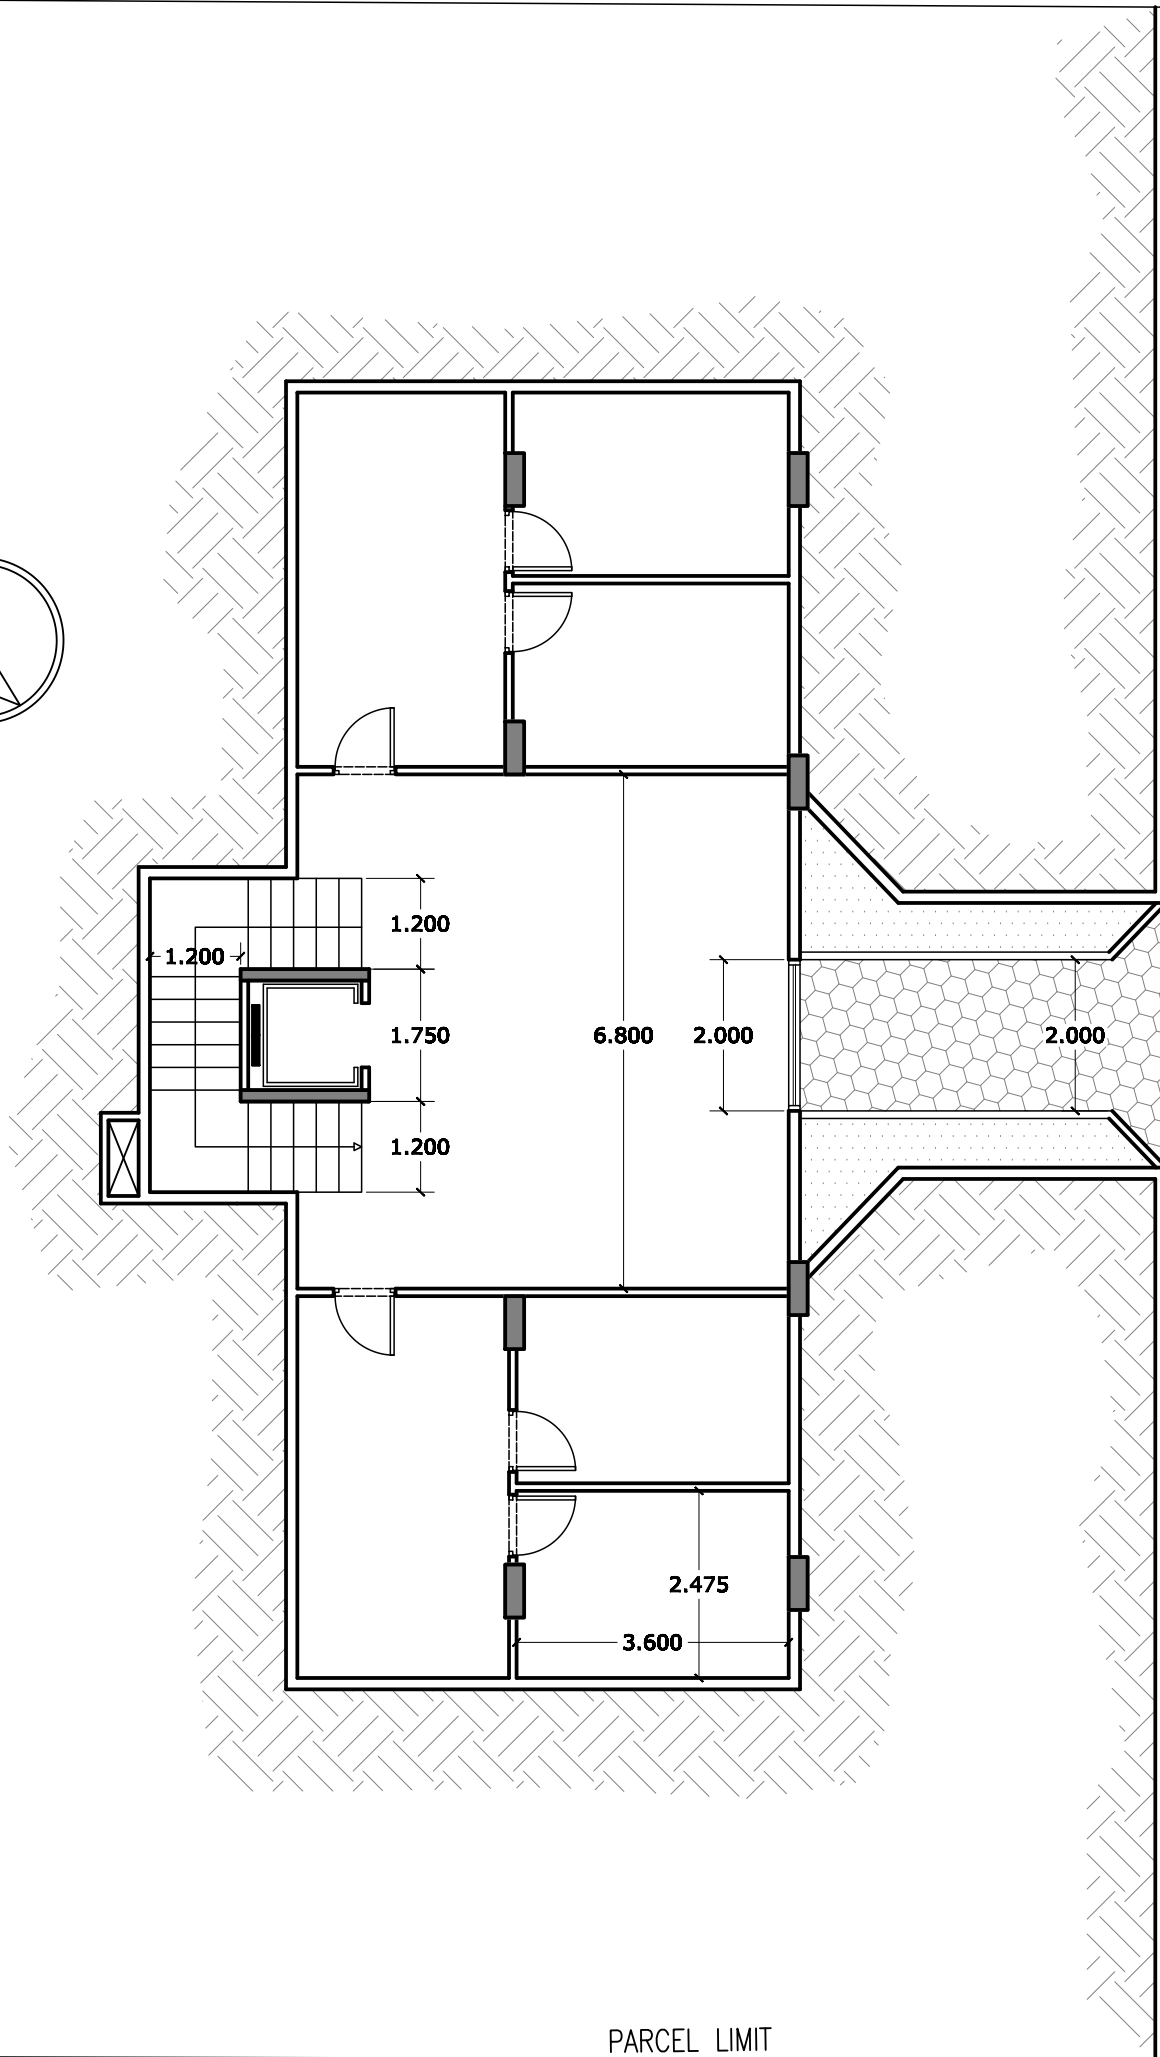


PARCEL LIMIT

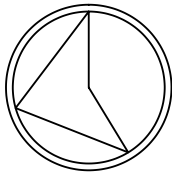

P-Visitor

P1

P2

P3

P4

P5

P6

P7

P8

P-Visitor

PARCEL LIMIT

KEY PLAN



NOTES

1. ALL DIMENSIONS ARE IN METERS EXCEPT SPECIFIED OTHERWISE

| | | | |
|-----|---------------------|----------|---------|
| B | CONSTRUCTION PERIOD | 04/2008 | LST |
| A | CONSTRUCTION PERIOD | 04/2008 | LST |
| 0 | FIRST ISSUE | 13/08/08 | LST |
| REV | DESCRIPTION | DATE | MADE BY |

PROJECT:

**SEHAILEH
RESIDENTIAL
BUILDING
818**

COMPANY:




**TECHNICAL ENTERPRISES
COMPANY snc**
Adonis, Lycée de Ville Street
Joseph Stephan Bldg.
P.O. Box: 216 Jounieh, LEBANON
Tel: 09 / 210077
Fax: 09 / 210079
e-mail: mail@tecantb.com
www.tecantb.com

DRAWING TITLE:

**PLAN VIEW
UNDERGROUND 3**

| | | | | | |
|-------------------|--------------------|--------|-------|------------|-------|
| DATE: | 13/08/08 | SCALE: | 1:100 | SHEET NO.: | A 3 |
| MADE BY: | LST | | | | |
| CONSTRUCTION No.: | SRB - 818 D 1010 A | | | | Rev.: |

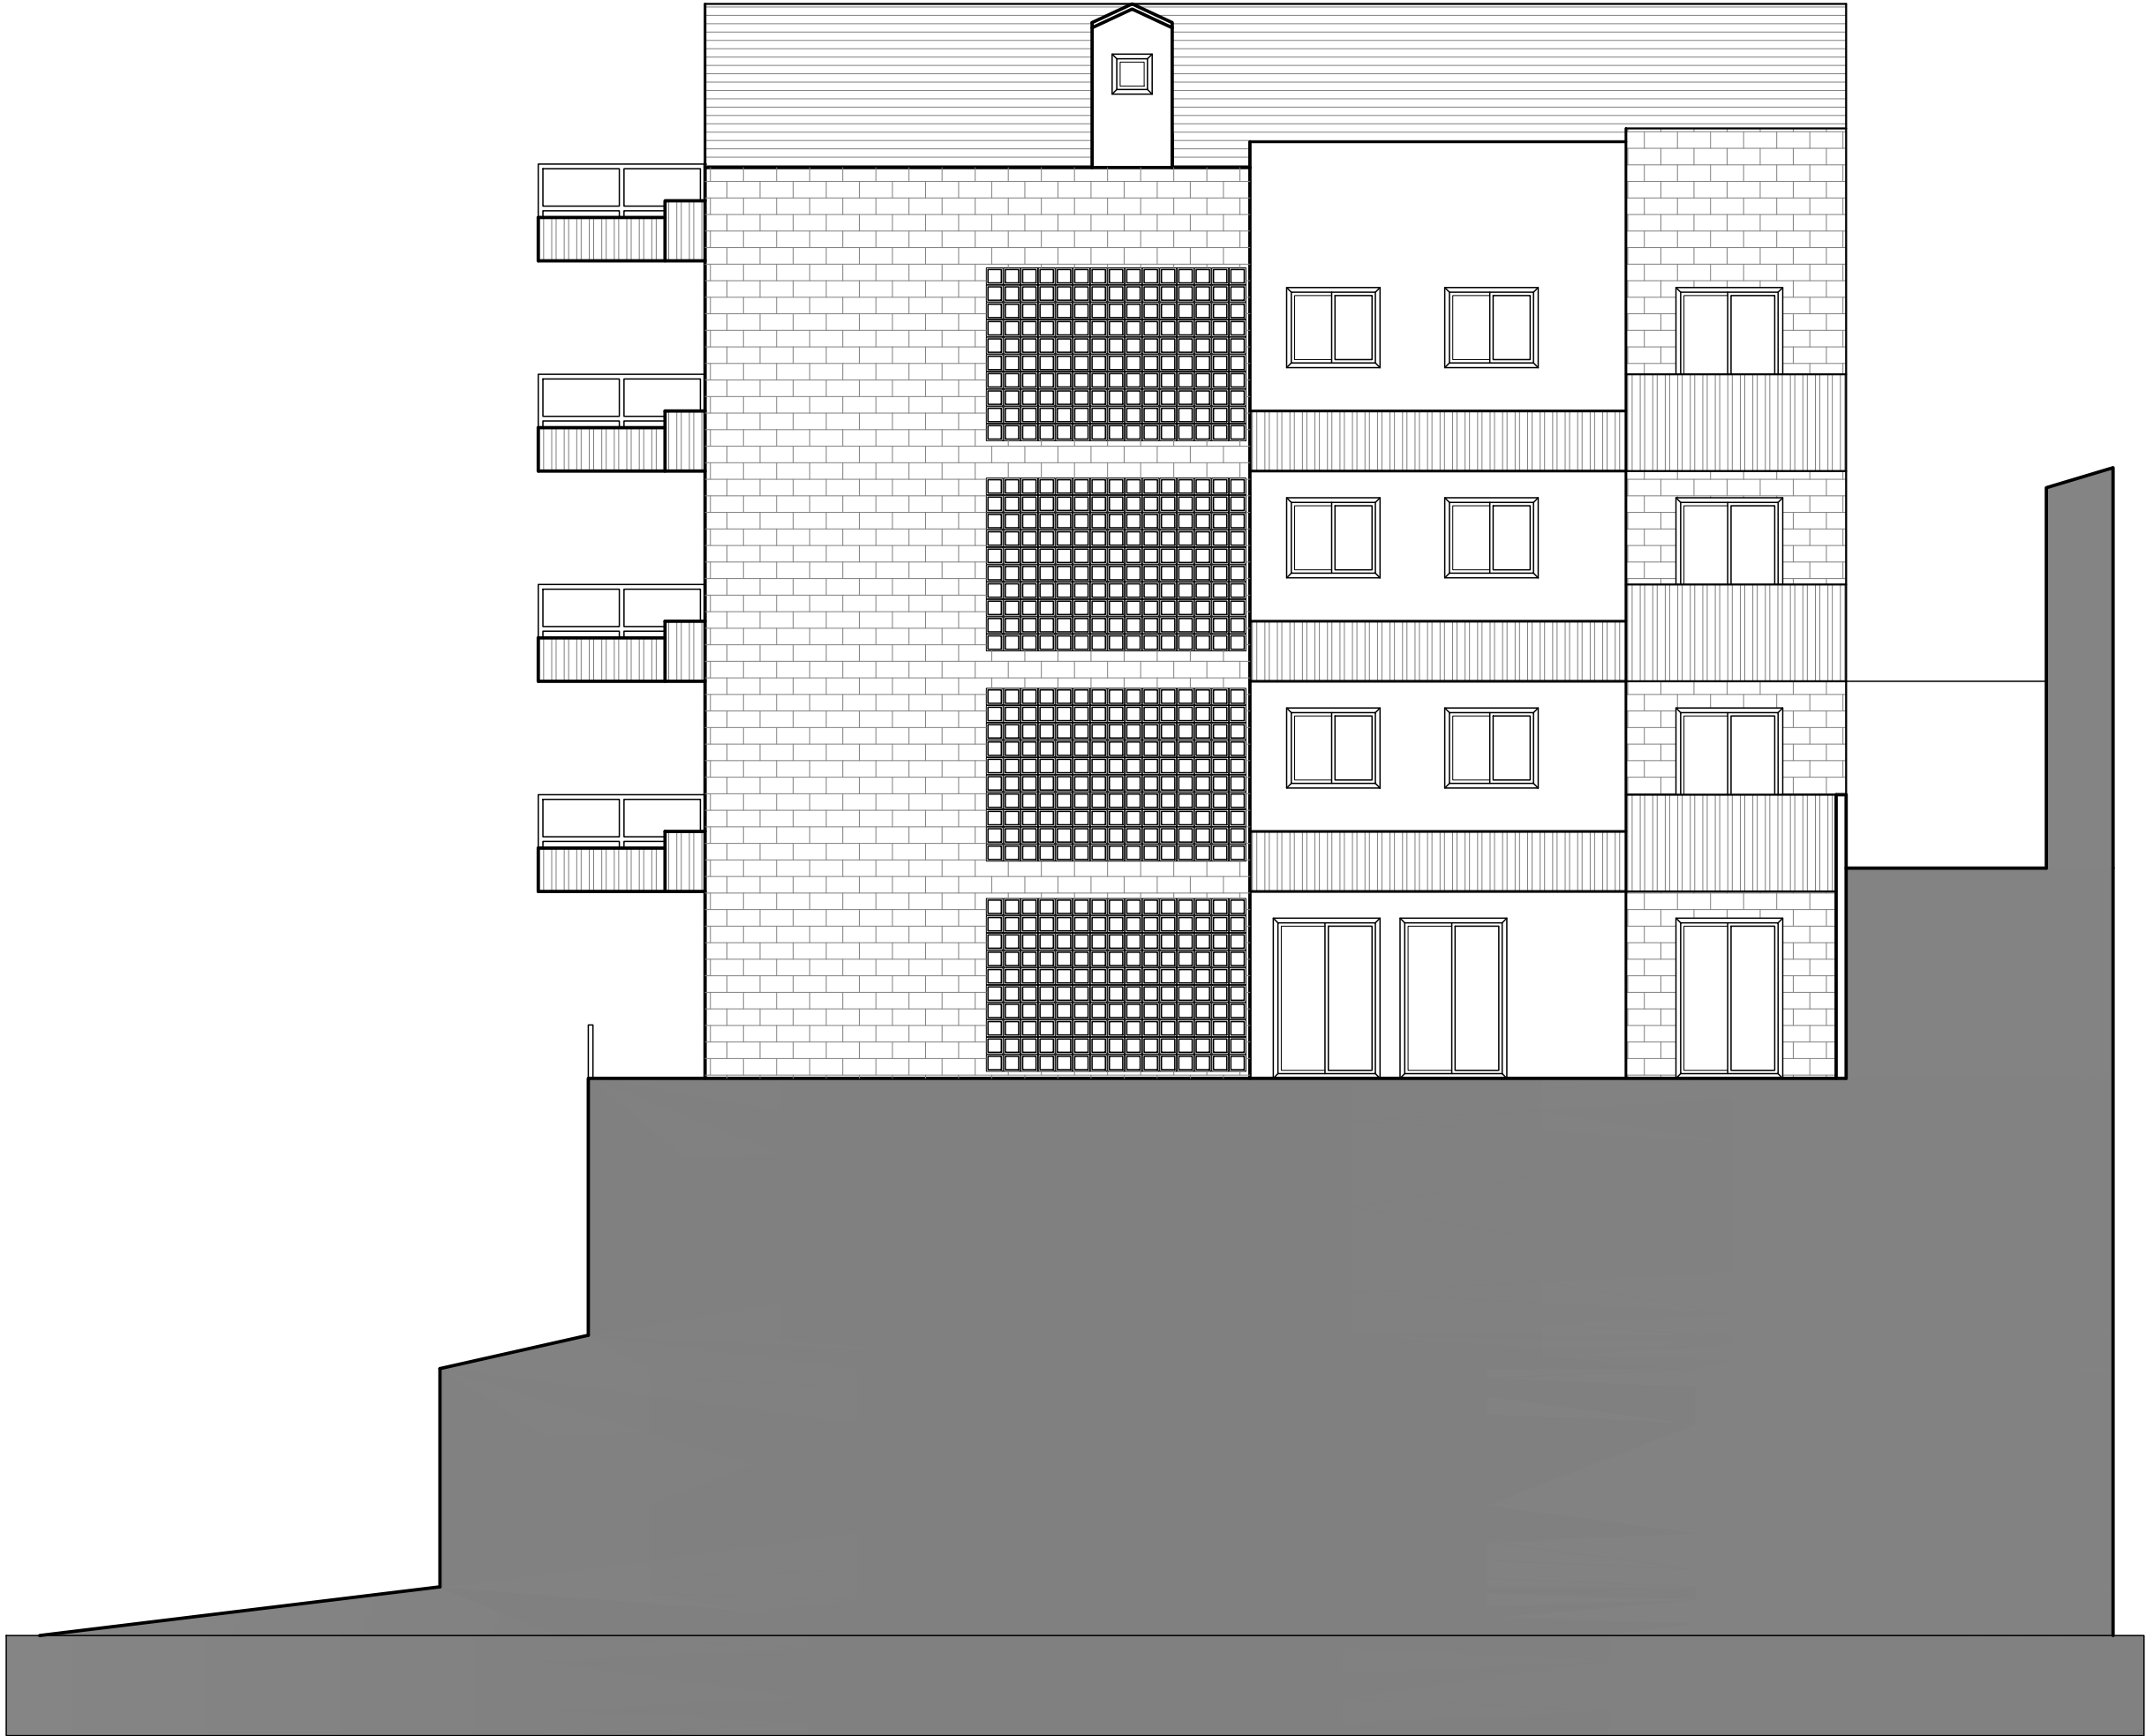

KEY PLAN



NOTES

1. ALL DIMENSIONS ARE IN METERS EXCEPT SPECIFIED OTHERWISE

| REVISION | | DATE | BY |
|----------|------------------|----------|---------|
| A | GENERAL REVISION | 13/08/08 | AST |
| 0 | FIRST ISSUE | 13/08/08 | AST |
| REV | DESCRIPTION | DATE | MADE BY |

PROJECT:

**SEHAILEH
RESIDENTIAL
BUILDING
818**

COMPANY:



**TECHNICAL ENTERPRISES
COMPANY snc**


Adonis, Lycée de Ville Street
Joseph Stephan Bldg,
P.O. Box: 218 Jounieh, LEBANON

Tel: 09 / 218077
Fax: 09 / 218079
e-mail: mail@tecanib.com
www.tecanib.com

DRAWING TITLE:

**ELEVATION
EAST**

| | | |
|-------------------|-----------------|------------------|
| DATE: 13/08/08 | SCALE: 1:100 | SHEET NO: A 3 |
| DRAWN BY: AST | | |
| DRAWING No. 1 | | Rev. |
| S R B - 8 1 8 D | | 1 0 2 3 A |

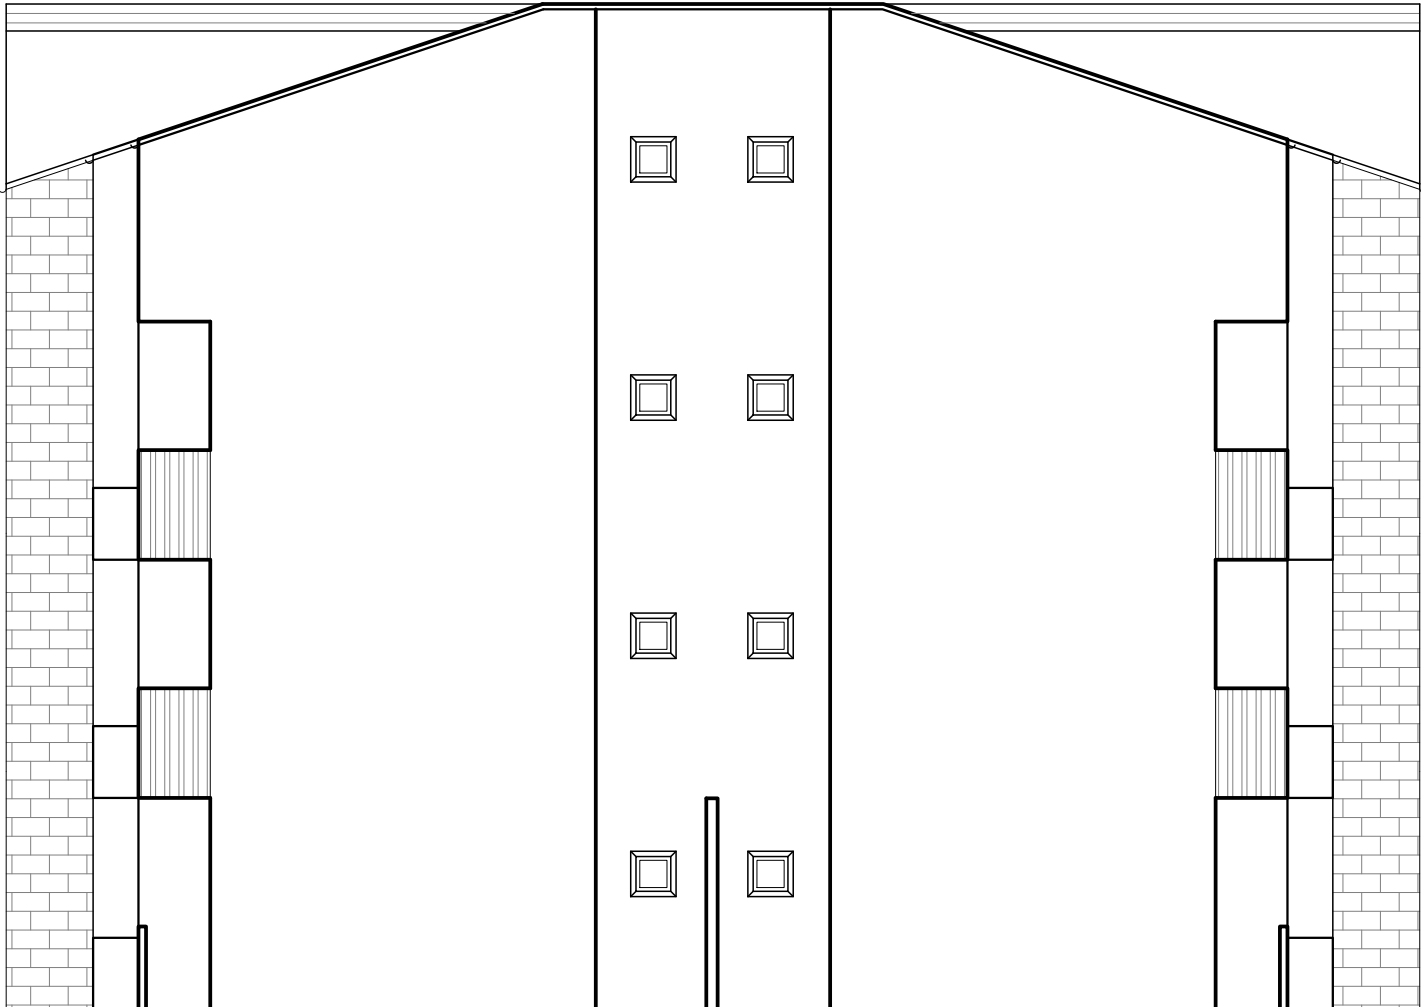

NOTES
1. ALL DIMENSIONS ARE IN METERS EXCEPT SPECIFIED OTHERWISE

| | | | |
|-----|------------------|----------|---------|
| | | | |
| A | GENERAL REVISION | REVISION | DATE |
| 0 | FIRST ISSUE | 13/08/08 | AST |
| REV | DESCRIPTION | DATE | MADE BY |

**SEHAILEH
RESIDENTIAL
BUILDING
818**


COMPANY:
**TECHNICAL ENTERPRISES
COMPANY snc**
Adonis, Lycée de Ville Street
Joseph Stephan Bldg,
P.O. Box: 218 Jounieh, LEBANON
Tel: 09 / 218077
Fax: 09 / 218079
e-mail: mail@tecanib.com
www.tecanib.com

DRAWING TITLE:
**ELEVATION
NORTH**

| | | |
|----------|--------|------------|
| DATE: | SCALE: | SHEET NO.: |
| 13/08/08 | 1:100 | A 3 |

MADE BY: AST

| | |
|---------------------------|-------|
| EXPANDED No.: | Rev.: |
| S R B - 8 1 8 D 1 0 2 1 A | |

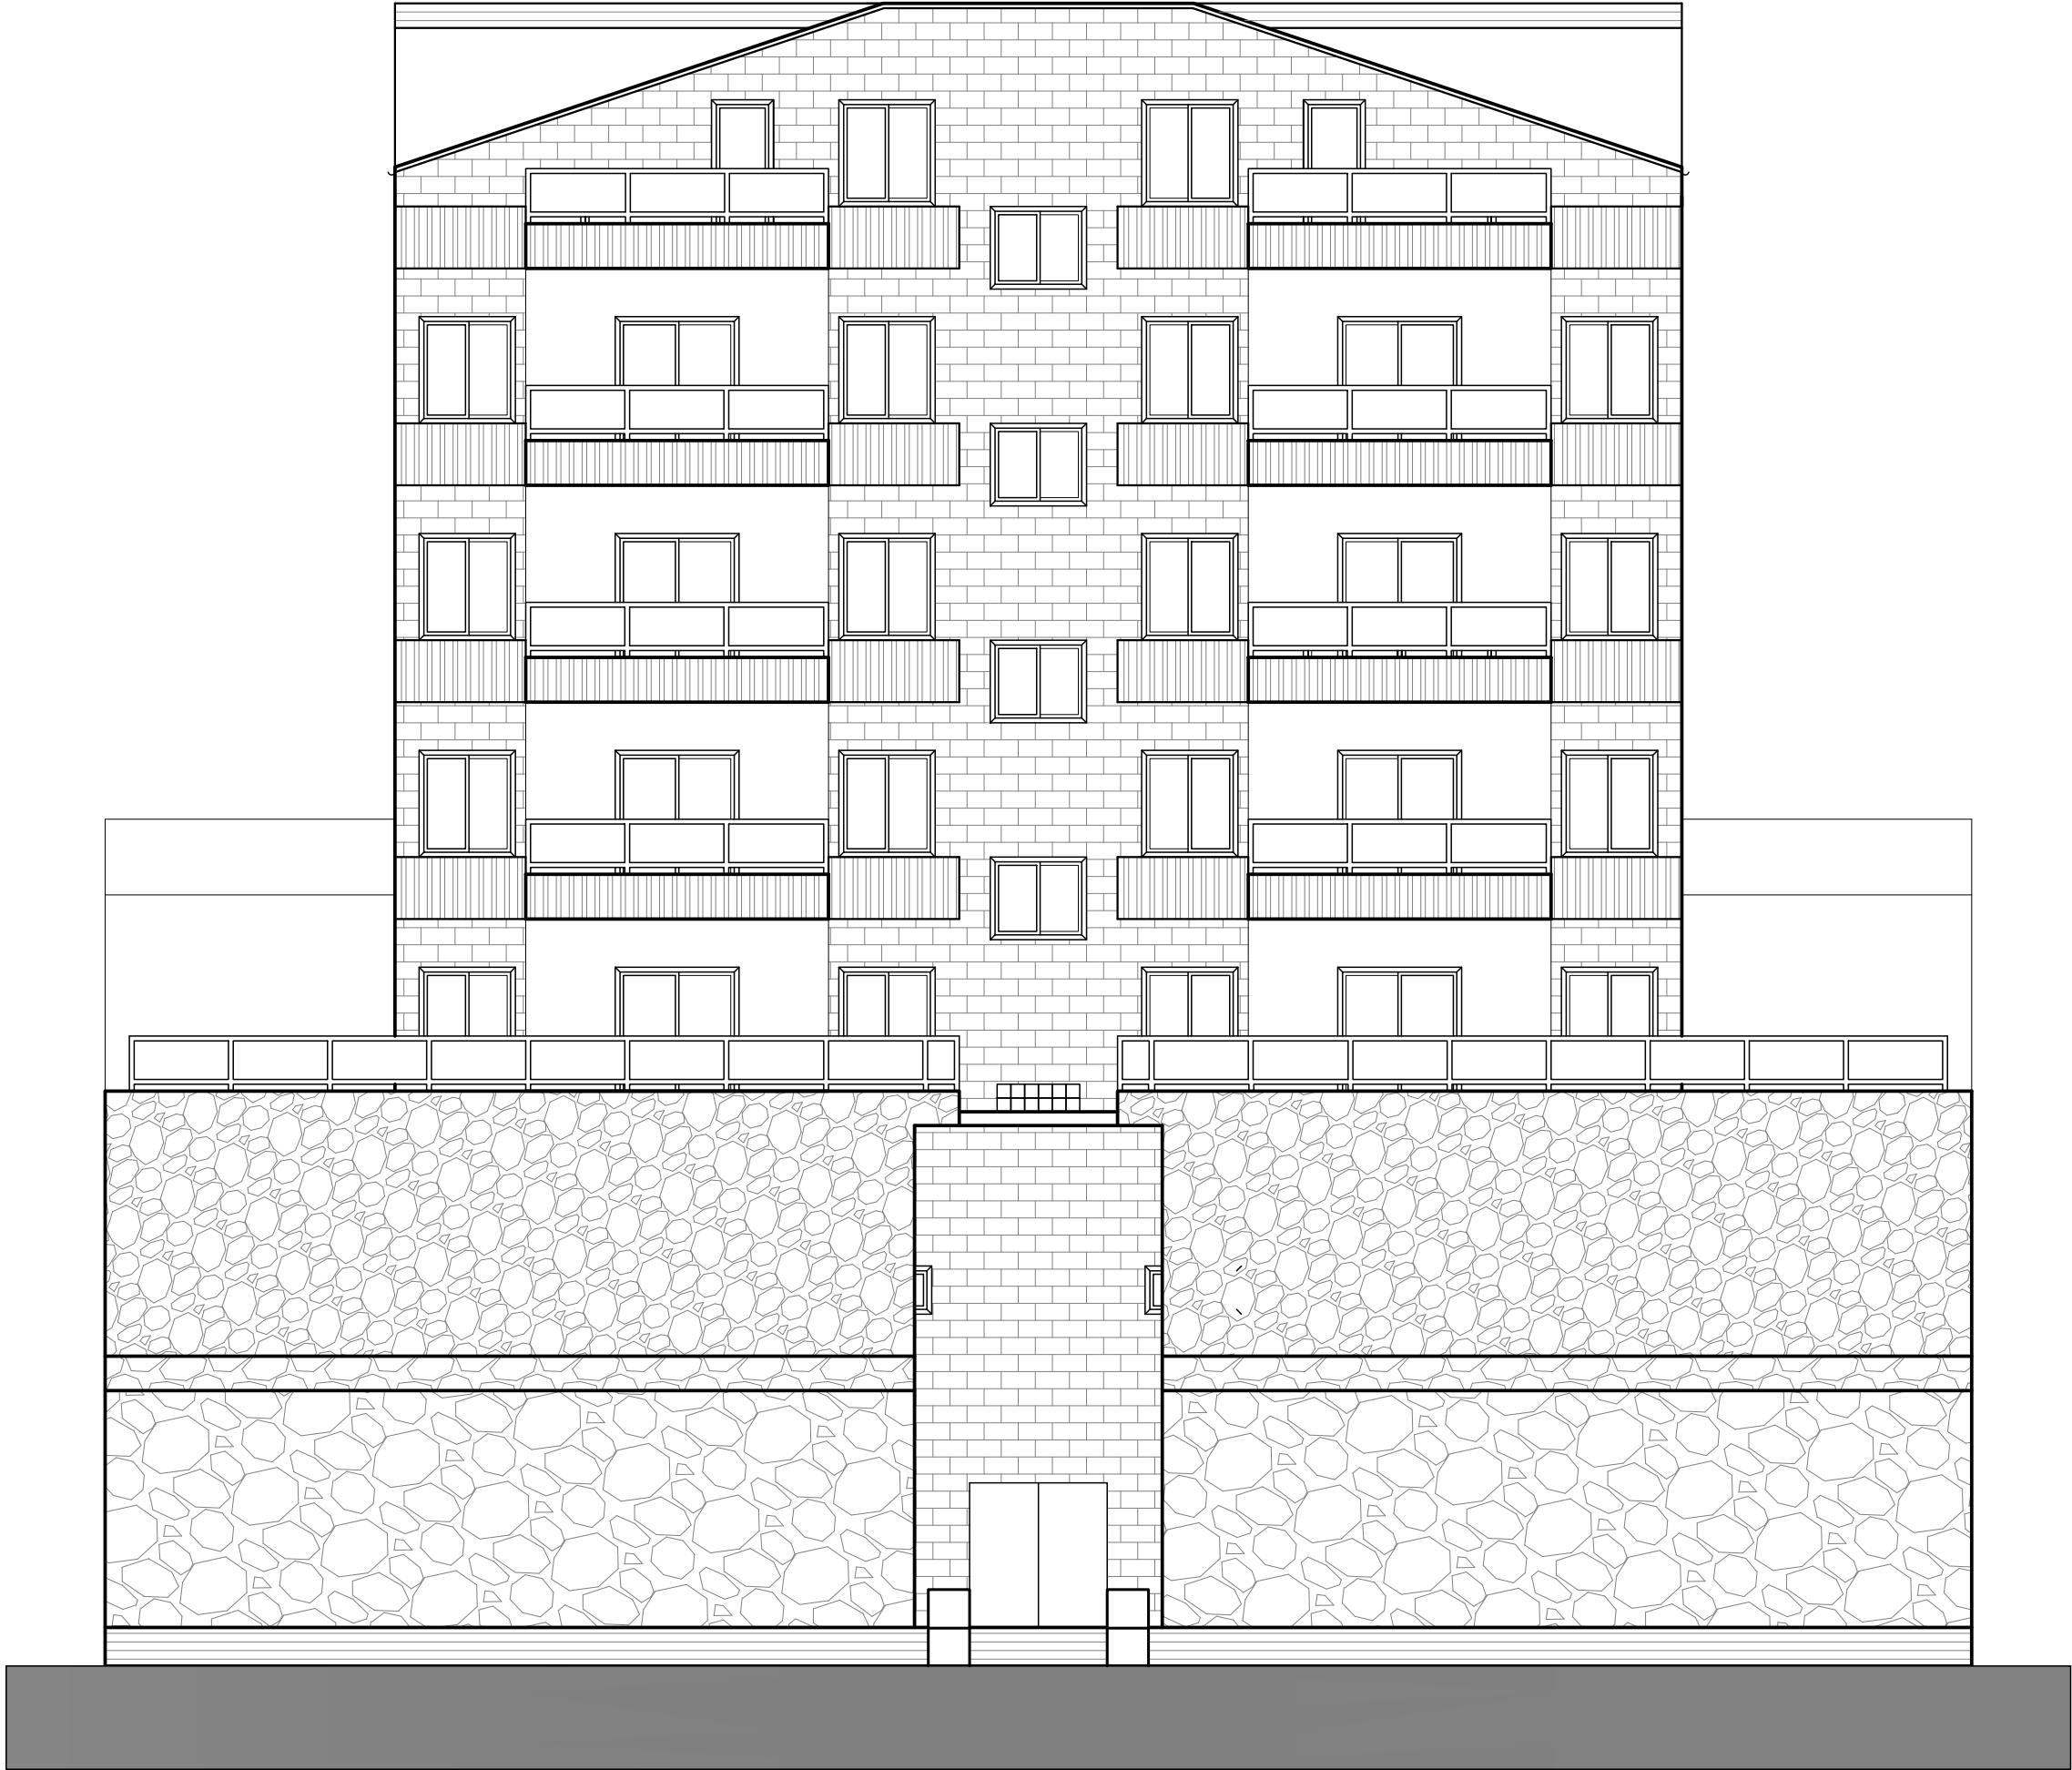

KEY PLAN



NOTES

1. ALL DIMENSIONS ARE IN METERS EXCEPT SPECIFIED OTHERWISE

| | | | |
|-----|------------------|----------|---------|
| | | | |
| A | GENERAL REVISION | REVISION | DATE |
| 0 | FIRST ISSUE | 13/08/08 | AST |
| REV | DESCRIPTION | DATE | MADE BY |

PROJECT:

**SEHAILEH
RESIDENTIAL
BUILDING
818**

COMPANY:

**TECHNICAL ENTERPRISES
COMPANY snc**

Adonis, Lycée de Ville Street
Joseph Stephan Bldg,
P.O. Box: 218 Jounieh, LEBANON

Tel: 09 / 218077
Fax: 09 / 218079
e-mail: mail@tecanib.com
www.tecanib.com

DRAWING TITLE:

**ELEVATION
SOUTH**

| | | | | | | | |
|-------|----------|--------|-------|-----------|-----|-------------|-----|
| DATE: | 13/08/08 | SCALE: | 1:100 | DRAWN BY: | AST | CHECKED BY: | A 3 |


KEY PLAN



NOTES
1. ALL DIMENSIONS ARE IN METERS EXCEPT SPECIFIED OTHERWISE



| | | | |
|-----|------------------|----------|---------|
| | | | |
| A | GENERAL REVISION | REVISION | DATE |
| 0 | FIRST ISSUE | 13/06/08 | AST |
| REV | DESCRIPTION | DATE | MADE BY |

PROJECT:
**SEHAILEH
RESIDENTIAL
BUILDING
818**

COMPANY:
**TECHNICAL ENTERPRISES
COMPANY sari**
Adonis, Lycée de Ville Street
Joseph Stephan Bldg,
P.O. Box: 216 Jounieh, LEBANON
Tel: 09 / 210077
Fax: 09 / 210079
e-mail: mail@tecanib.com
www.tecanib.com

DRAWING TITLE:
**ELEVATION
WEST**

| | | |
|---|-----------------|-------------------|
| DATE: 13/06/08 | SCALE: 1:100 | SHEET NO.: A 3 |
| MADE BY: AST | | |
| EXPANDED No. 1 S R B - 8 1 8 D 1 0 2 2 A | | Rev.: |

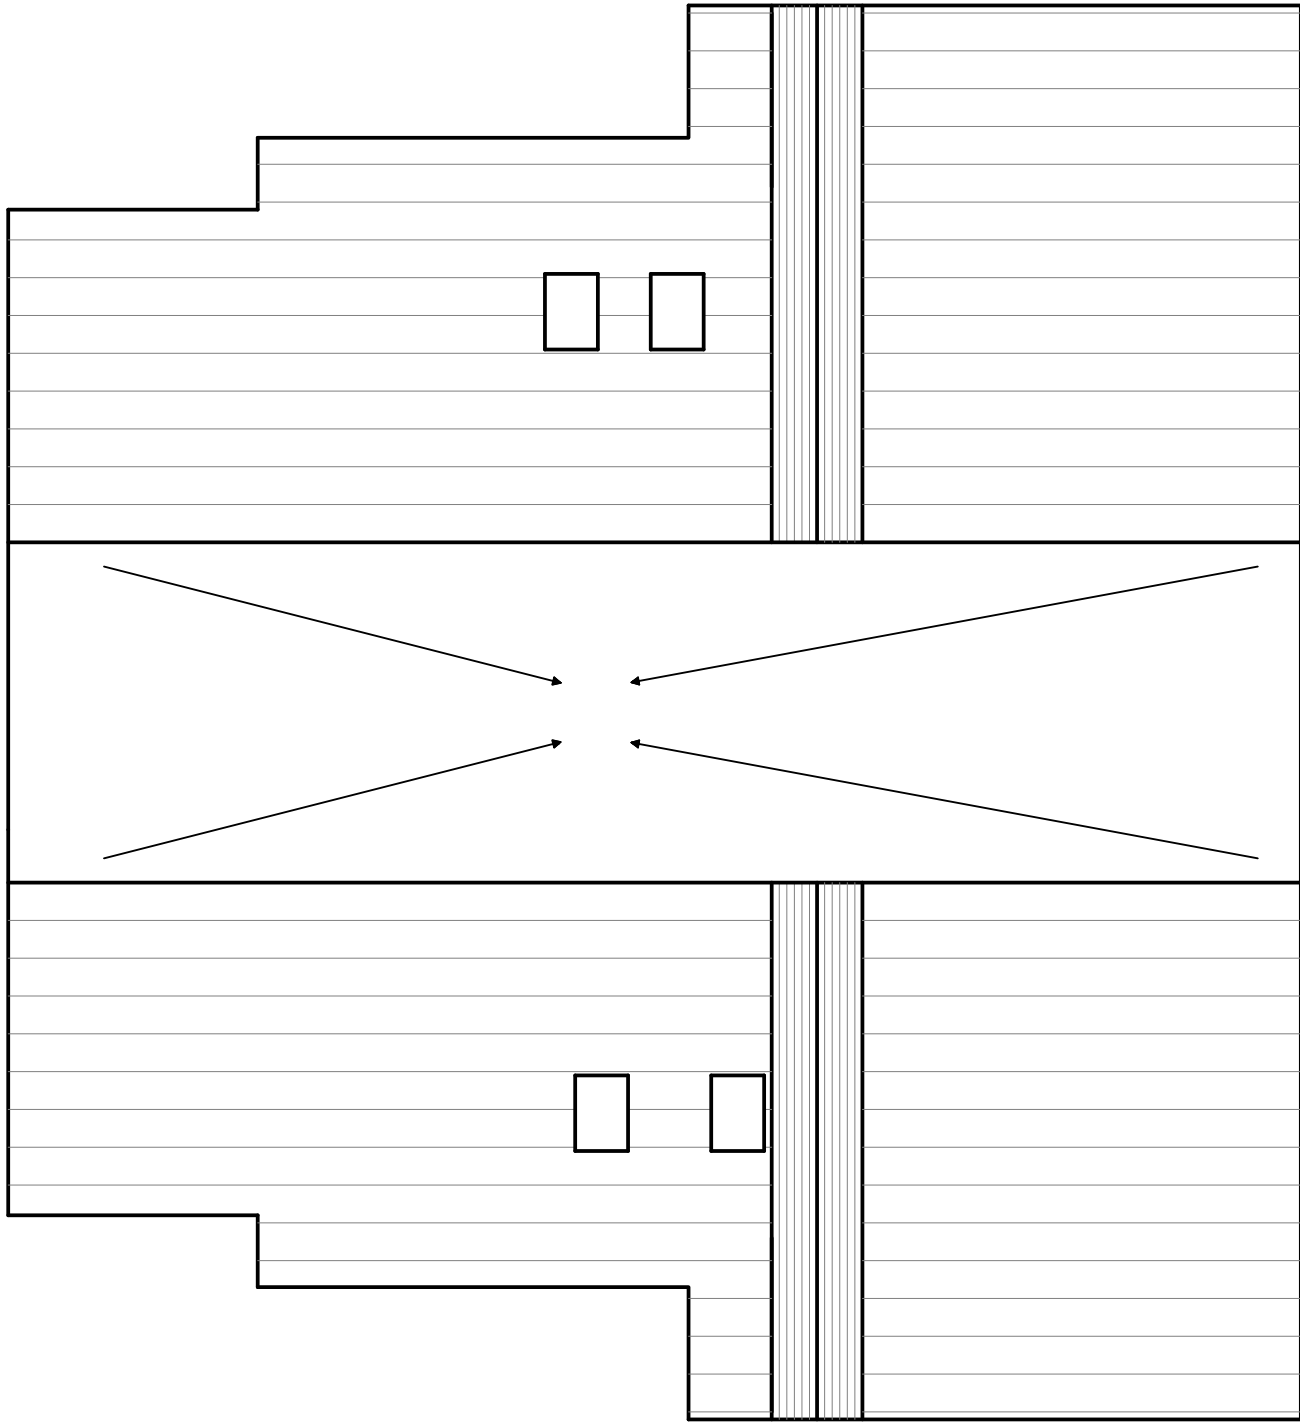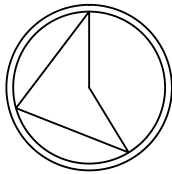

KEY PLAN



NOTES

1. ALL DIMENSIONS ARE IN METERS EXCEPT SPECIFIED OTHERWISE

| | | | |
|-----|---------------------|----------|---------|
| 0 | CONSTRUCTION PERIOD | 06/2008 | LST |
| A | CONSTRUCTION PERIOD | 06/2008 | LST |
| 0 | FIRST ISSUE | 13/08/08 | LST |
| REV | DESCRIPTION | DATE | MADE BY |

PROJECT:

**SEHAILEH
RESIDENTIAL
BUILDING
818**

COMPANY:



**TECHNICAL ENTERPRISES
COMPANY s.a.r.l**



Adonis, Lycée de Ville Street
Joseph Stephan Bldg,
P.O. Box: 218 Jounieh, LEBANON

Tel: 09 / 218077
Fax: 09 / 218079
e-mail: mail@tecanib.com
www.tecanib.com

DRAWING TITLE:

**PLAN VIEW
ROOF TOP**

| | | |
|---|-----------------|-------------------|
| DATE: 13/08/08 | SCALE: 1:100 | Sheet No.: A 3 |
| MADE BY: LST | | |
| DRAWING No.: S R B - 8 1 8 D 1 0 1 7 A | | Rev.: A |

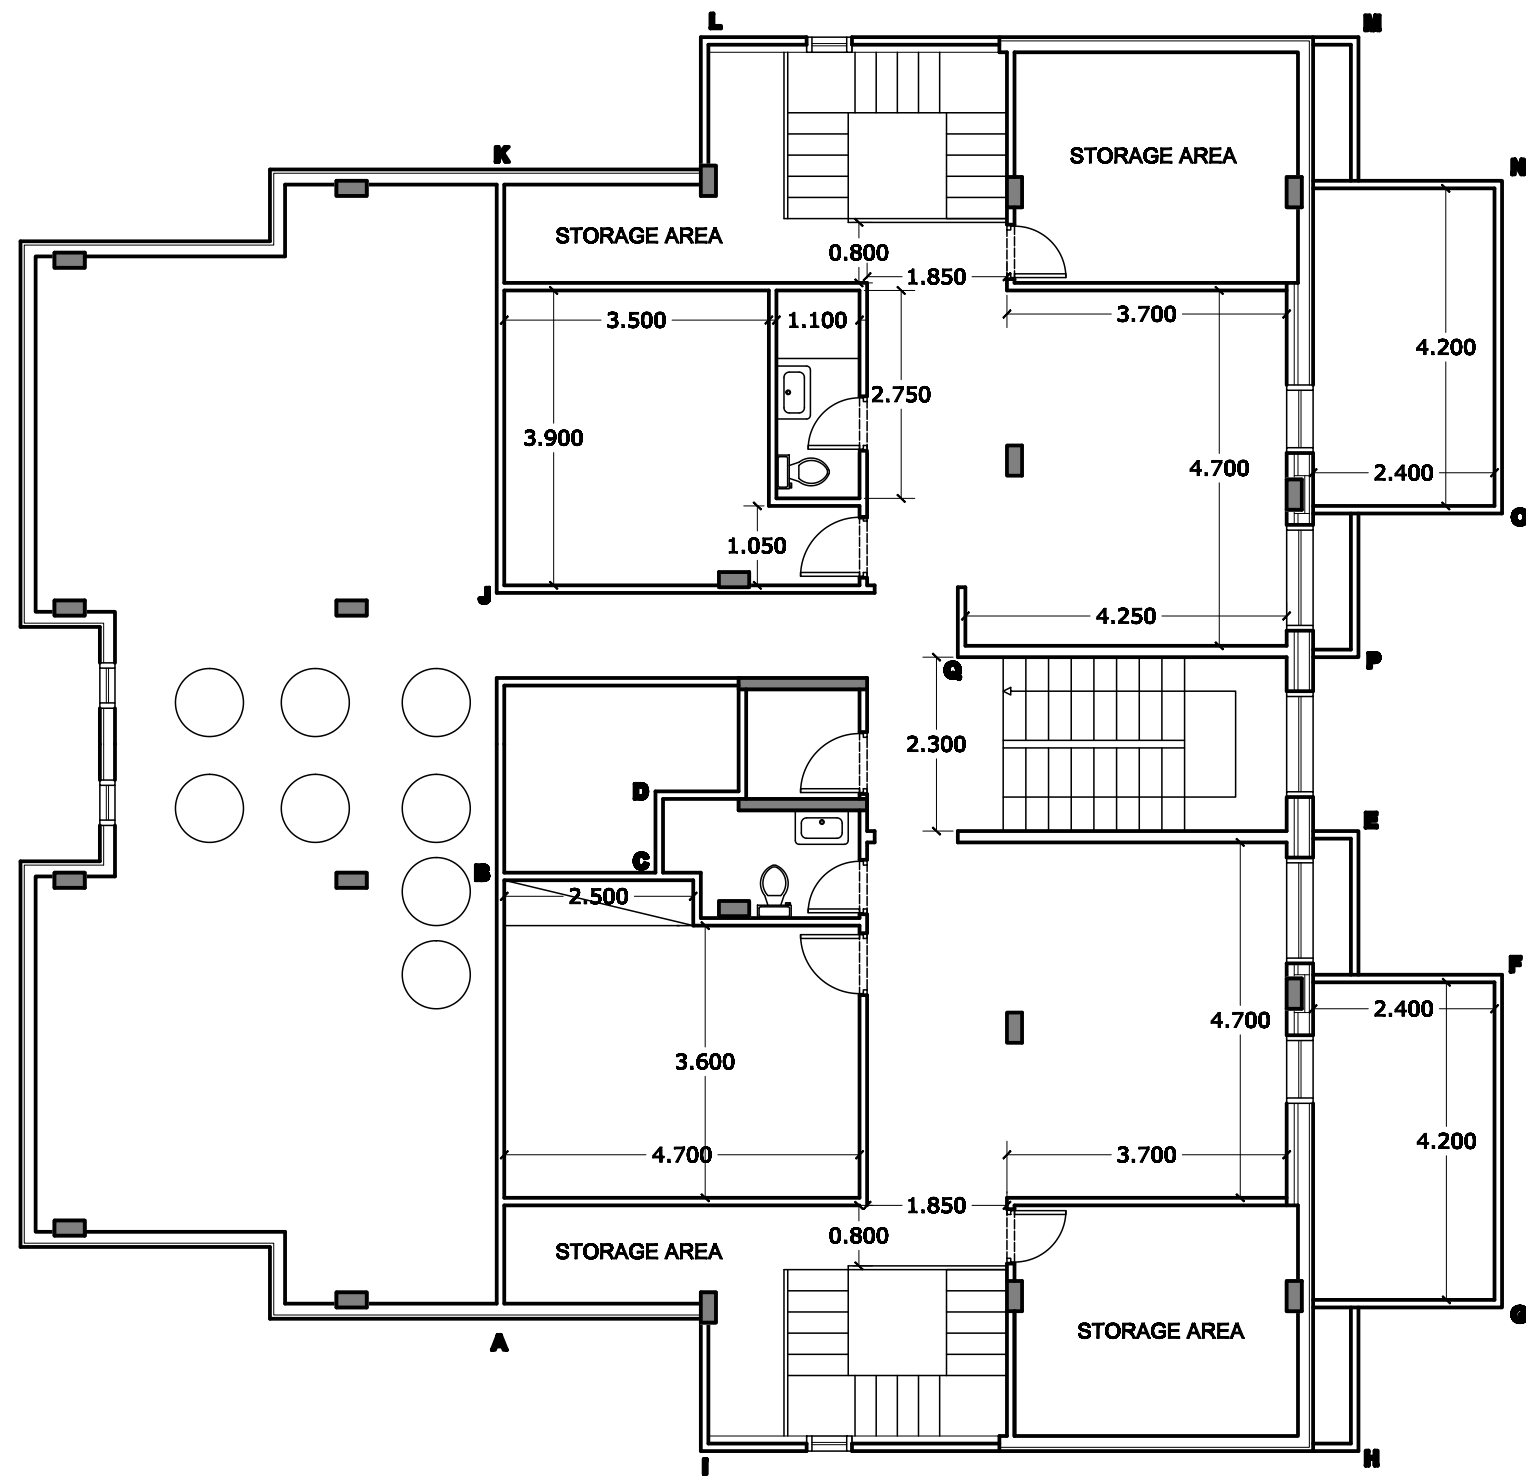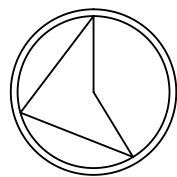

KEY PLAN



NOTES

1. ALL DIMENSIONS ARE IN METERS EXCEPT SPECIFIED OTHERWISE



| | | | |
|-----|-----------------------|----------|---------|
| B | CONSTRUCTION REVISION | DATE | BY |
| A | GENERAL REVISION | DATE | BY |
| 0 | FIRST ISSUE | 13/08/08 | LST |
| REV | DESCRIPTION | DATE | MADE BY |

PROJECT:
**SEHAILEH
RESIDENTIAL
BUILDING
818**

COMPANY:
**TECHNICAL ENTERPRISES
COMPANY sari**
Adonis, Lycée de Ville Street
Joseph Stephan Bldg.
P.O. Box: 218 Jounieh, LEBANON
Tel: 09 / 218077
Fax: 09 / 218079
e-mail: mail@tecanib.com
www.tecanib.com

DRAWING TITLE:
**PLAN VIEW
ROOF**

| | | |
|-------------------|-----------------|-------------------|
| DATE: 13/08/08 | SCALE: 1:100 | SHEET NO.: A 3 |
| MADE BY: LST | | |
| EXPANDED No. 1 | Rev. | |
| S R B - 8 1 8 D | 1 0 1 6 A | |

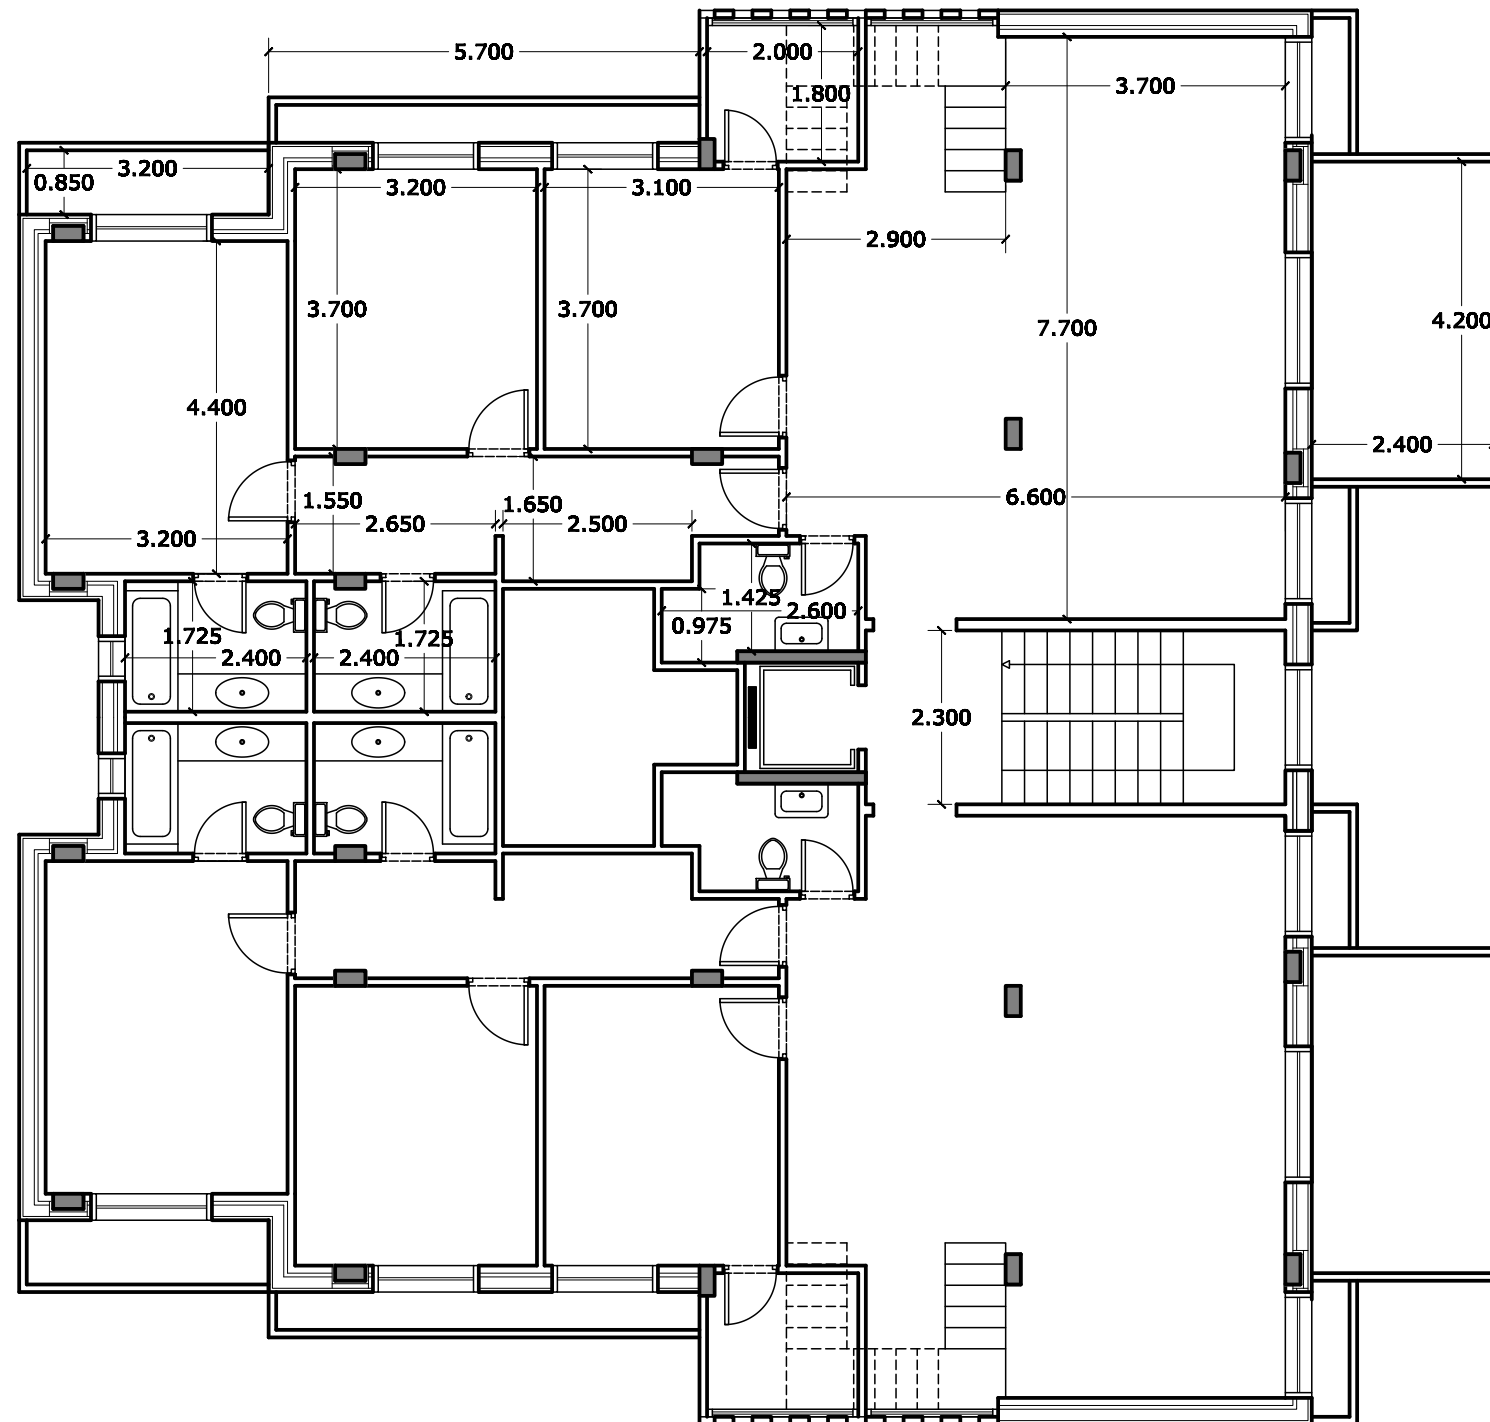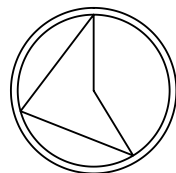

KEY PLAN



NOTES

1. ALL DIMENSIONS ARE IN METERS EXCEPT SPECIFIED OTHERWISE

| REV | DESCRIPTION | DATE | BY |
|-----|-------------|----------|---------|
| 0 | FIRST ISSUE | 13/08/08 | LST |
| 1 | REVISION | DATE | MADE BY |

PROJECT:



SEHAILEH RESIDENTIAL BUILDING 818

COMPANY:
**TECHNICAL ENTERPRISES
COMPANY sari**
Adonis, Lycée de Ville Street
Joseph Stephan Bldg,
P.O. Box: 218 Jounieh, LEBANON
Tel: 09 / 218077
Fax: 09 / 218079
e-mail: mail@tecanib.com
www.tecanib.com

DRAWING TITLE:

PLAN VIEW SECOND FLOOR

| | | |
|-------------------|-----------------|------------------|
| DATE: 13/08/08 | SCALE: 1:100 | SHEET NO: A 3 |
| DRAWN BY: LST | | |
| DRAWING No. 1 | | Rev. |
| S R B - 8 1 8 D | | 1 0 1 5 A |

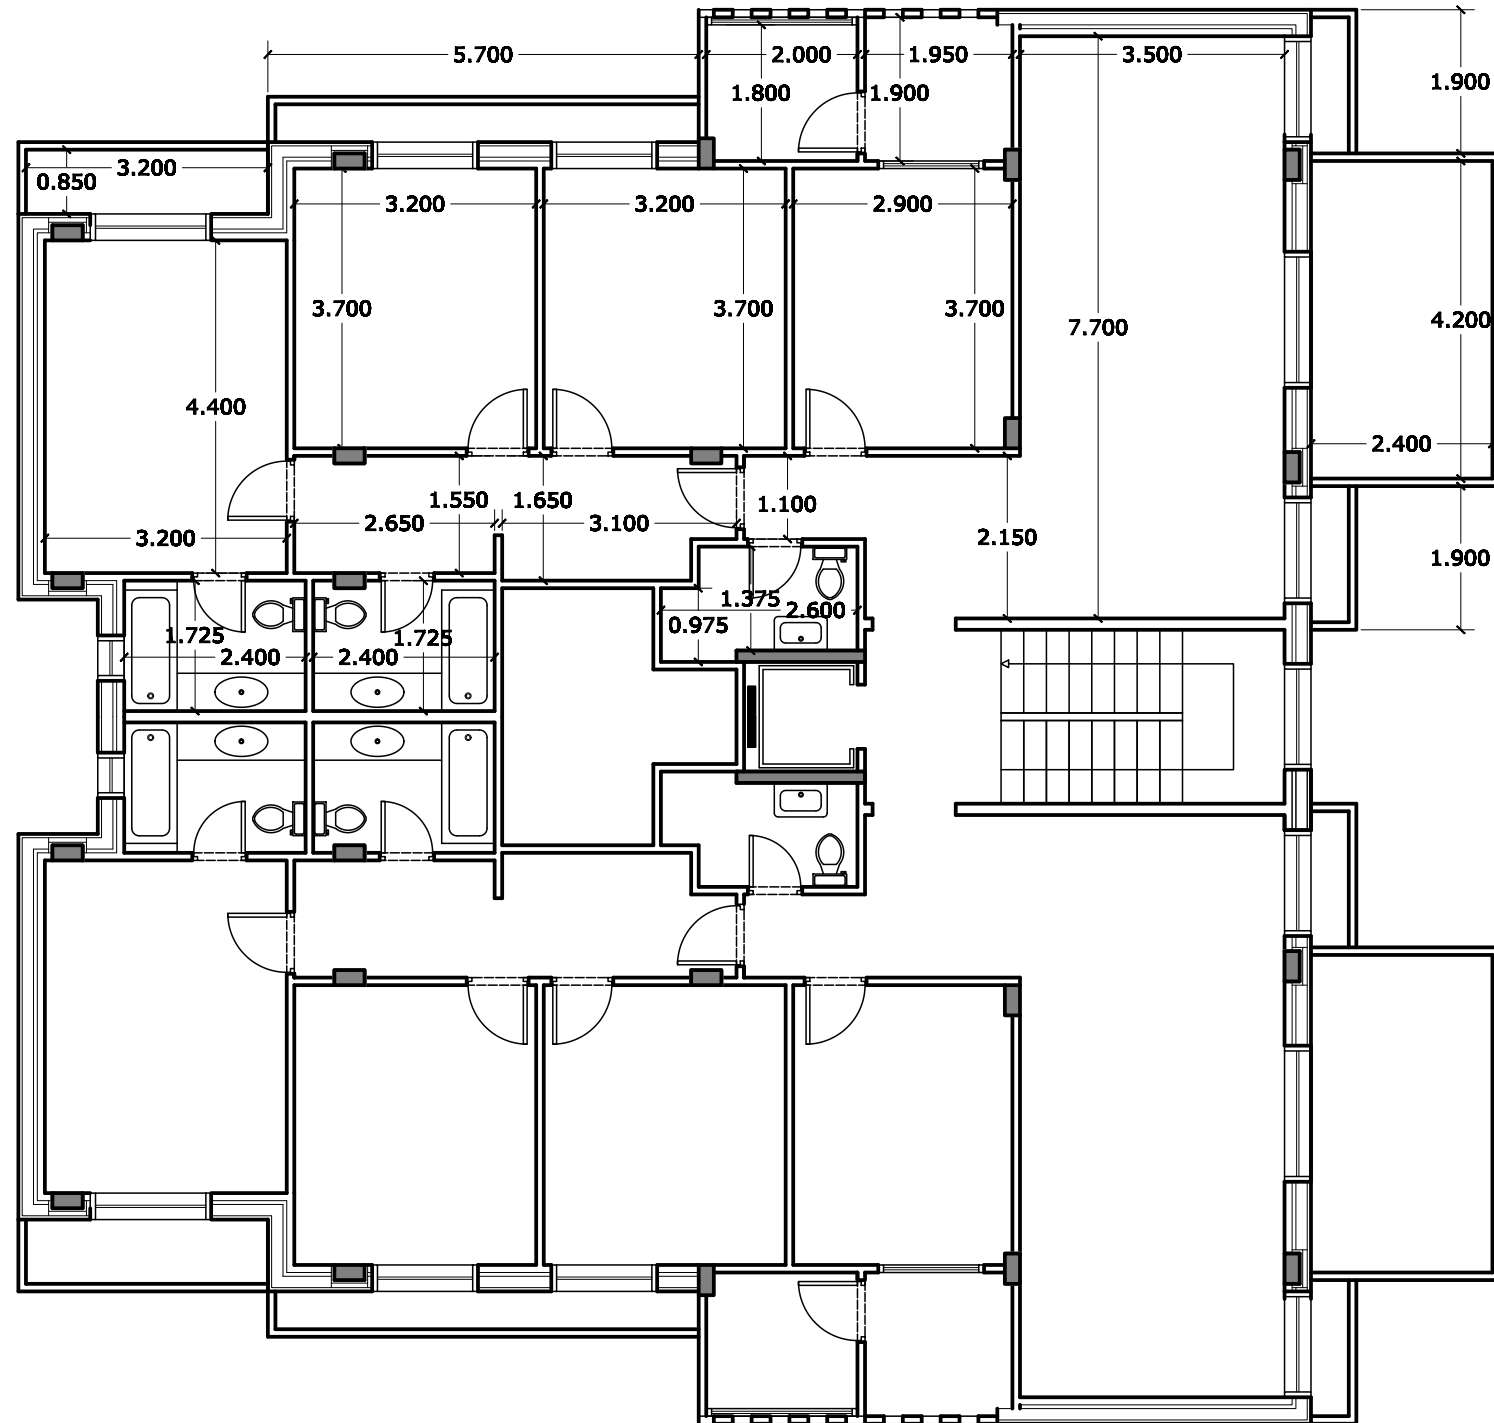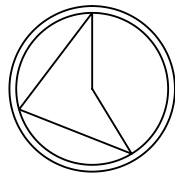

KEY PLAN



NOTES

1. ALL DIMENSIONS ARE IN METERS EXCEPT SPECIFIED OTHERWISE

| | | | |
|-----|---------------------|----------|---------|
| 0 | CONSTRUCTION PERIOD | 04/2008 | LST |
| A | CONSTRUCTION PERIOD | 04/2008 | LST |
| 0 | FIRST ISSUE | 13/08/08 | LST |
| REV | DESCRIPTION | DATE | MADE BY |

PROJECT:

SEHAILEH RESIDENTIAL BUILDING 818



COMPANY:

**TECHNICAL ENTERPRISES
COMPANY sari**
Adonis, Lycée de Ville Street
Joseph Stephan Bldg.
P.O. Box: 218 Jounieh, LEBANON
Tel: 09 / 218077
Fax: 09 / 218079
e-mail: mail@tecanib.com
www.tecanib.com

DRAWING TITLE:

PLAN VIEW FIRST FLOOR

| | | | | | |
|---------------|-----------------|--------|---------|------------|-----|
| DATE: | 13/08/08 | SCALE: | 1:100 | SHEET NO.: | A 3 |
| MADE BY: | LST | | | | |
| EXPANDED No.: | S R B - 8 1 8 D | Rev. | 1 0 1 4 | | A |

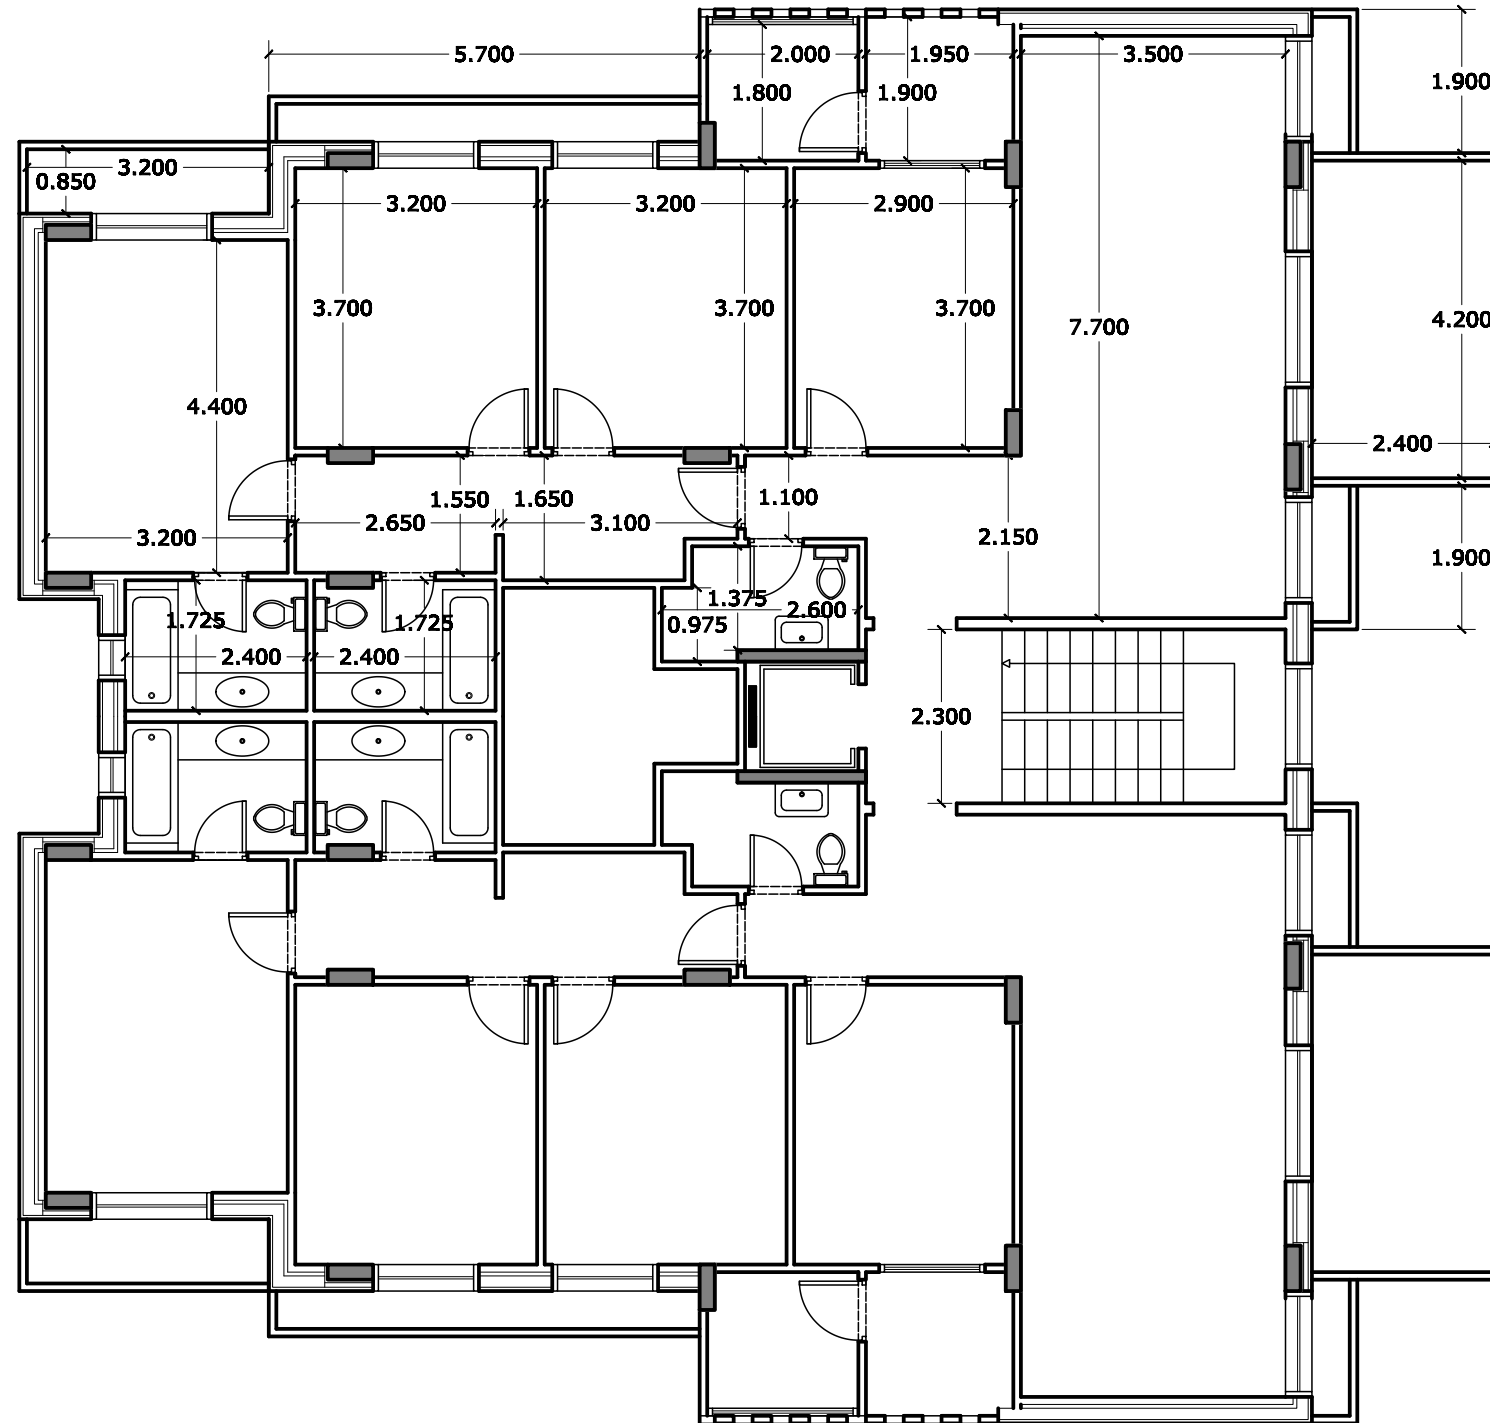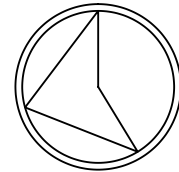

PARCEL LIMIT

PARCEL LIMIT

PARCEL LIMIT

KEY PLAN



NOTES

1. ALL DIMENSIONS ARE IN METERS EXCEPT SPECIFIED OTHERWISE



| REV | DESCRIPTION | DATE | BY |
|-----|-------------|----------|-----|
| 0 | FIRST ISSUE | 13/08/08 | LST |

**SEHAILEH
RESIDENTIAL
BUILDING
818**

COMPANY:
**TECHNICAL ENTERPRISES
COMPANY snc**
Adonis, Lycée de Ville Street
Joseph Stephan Bldg,
P.O. Box: 218 Jounieh, LEBANON
Tel: 09 / 218077
Fax: 09 / 218079
e-mail: mail@tecanib.com
www.tecanib.com

DRAWING TITLE:
**PLAN VIEW
GROUND FLOOR**

| | | |
|------------------------------------|-----------------|-------------------|
| DATE: 13/08/08 | SCALE: 1:100 | SHEET NO.: A 3 |
| DRAWN BY: LST | | |
| DRAWING No.: SRB - 818 D 1013 A | | |

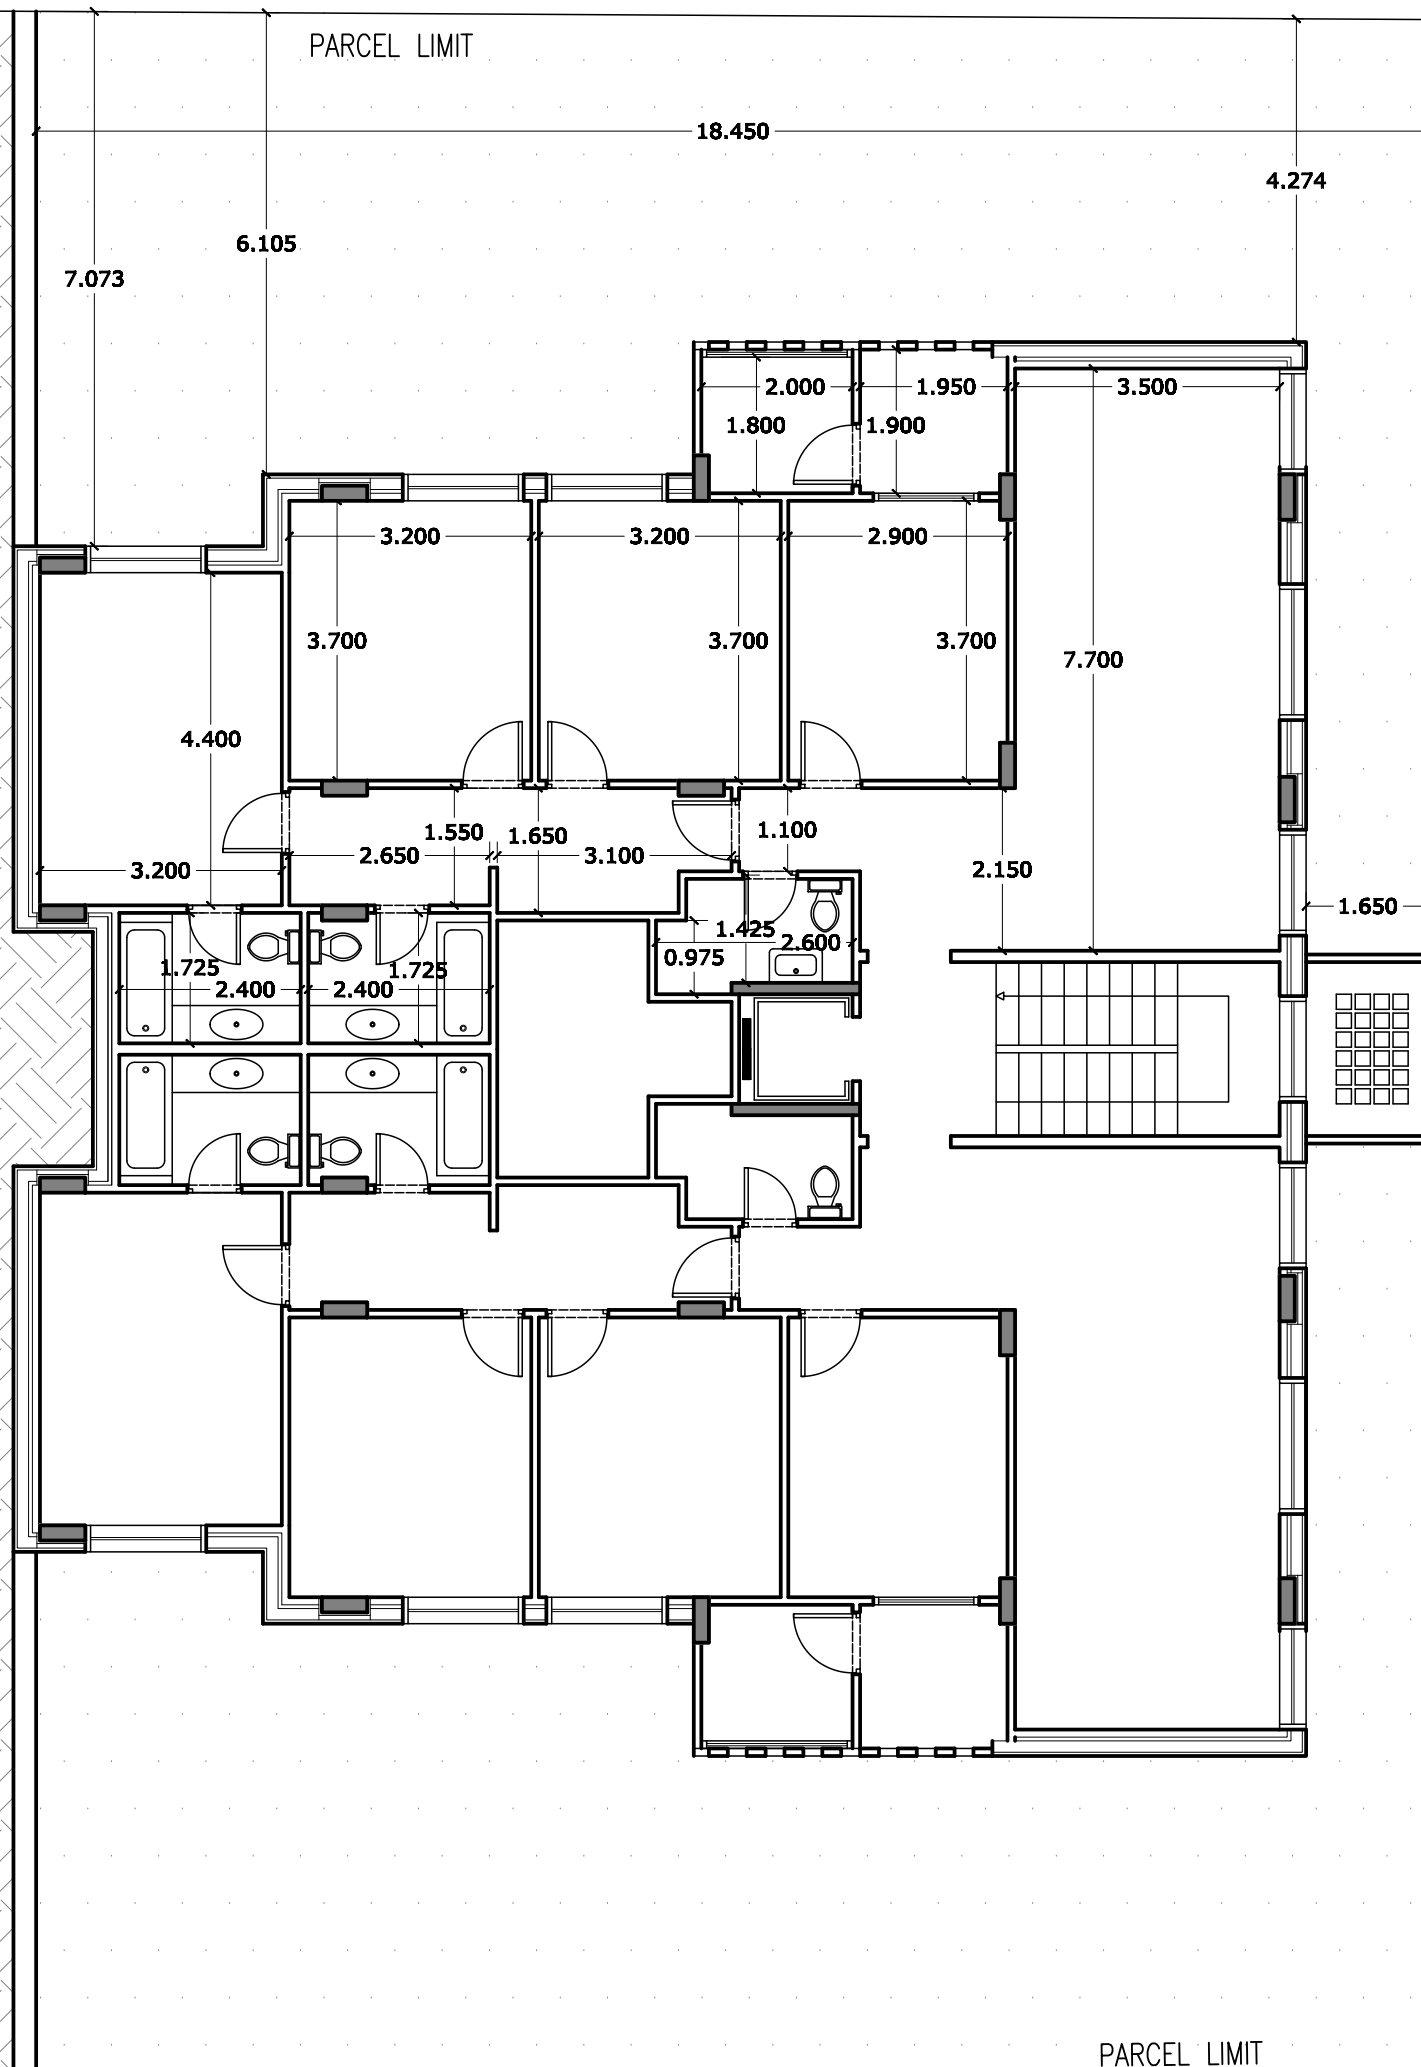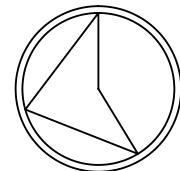

KEY PLAN



NOTES

1. ALL DIMENSIONS ARE IN METERS EXCEPT SPECIFIED OTHERWISE

| REV | DESCRIPTION | DATE | BY |
|-----|-------------|----------|-----|
| 0 | FIRST ISSUE | 13/08/08 | LST |

PROJECT:

SEHAILEH RESIDENTIAL BUILDING 818

COMPANY:
**TECHNICAL ENTERPRISES
COMPANY snc**
Adonis, Lycée de Ville Street
Joseph Stephan Bldg,
P.O. Box: 216 Jounieh, LEBANON
Tel: 09 / 216077
Fax: 09 / 216079
e-mail: mail@tecanib.com
www.tecanib.com

DRAWING TITLE:



PLAN VIEW UNDERGROUND 1

| | | |
|-------------------|-----------------|-------------------|
| DATE: 13/08/08 | SCALE: 1:100 | SHEET NO.: A 3 |
|-------------------|-----------------|-------------------|

MADE BY:
LST

| | |
|---------------------------|------|
| COMPANY No. 1 | Rev. |
| S R B - 8 1 8 D 1 0 1 2 A | |

PARCEL LIMIT

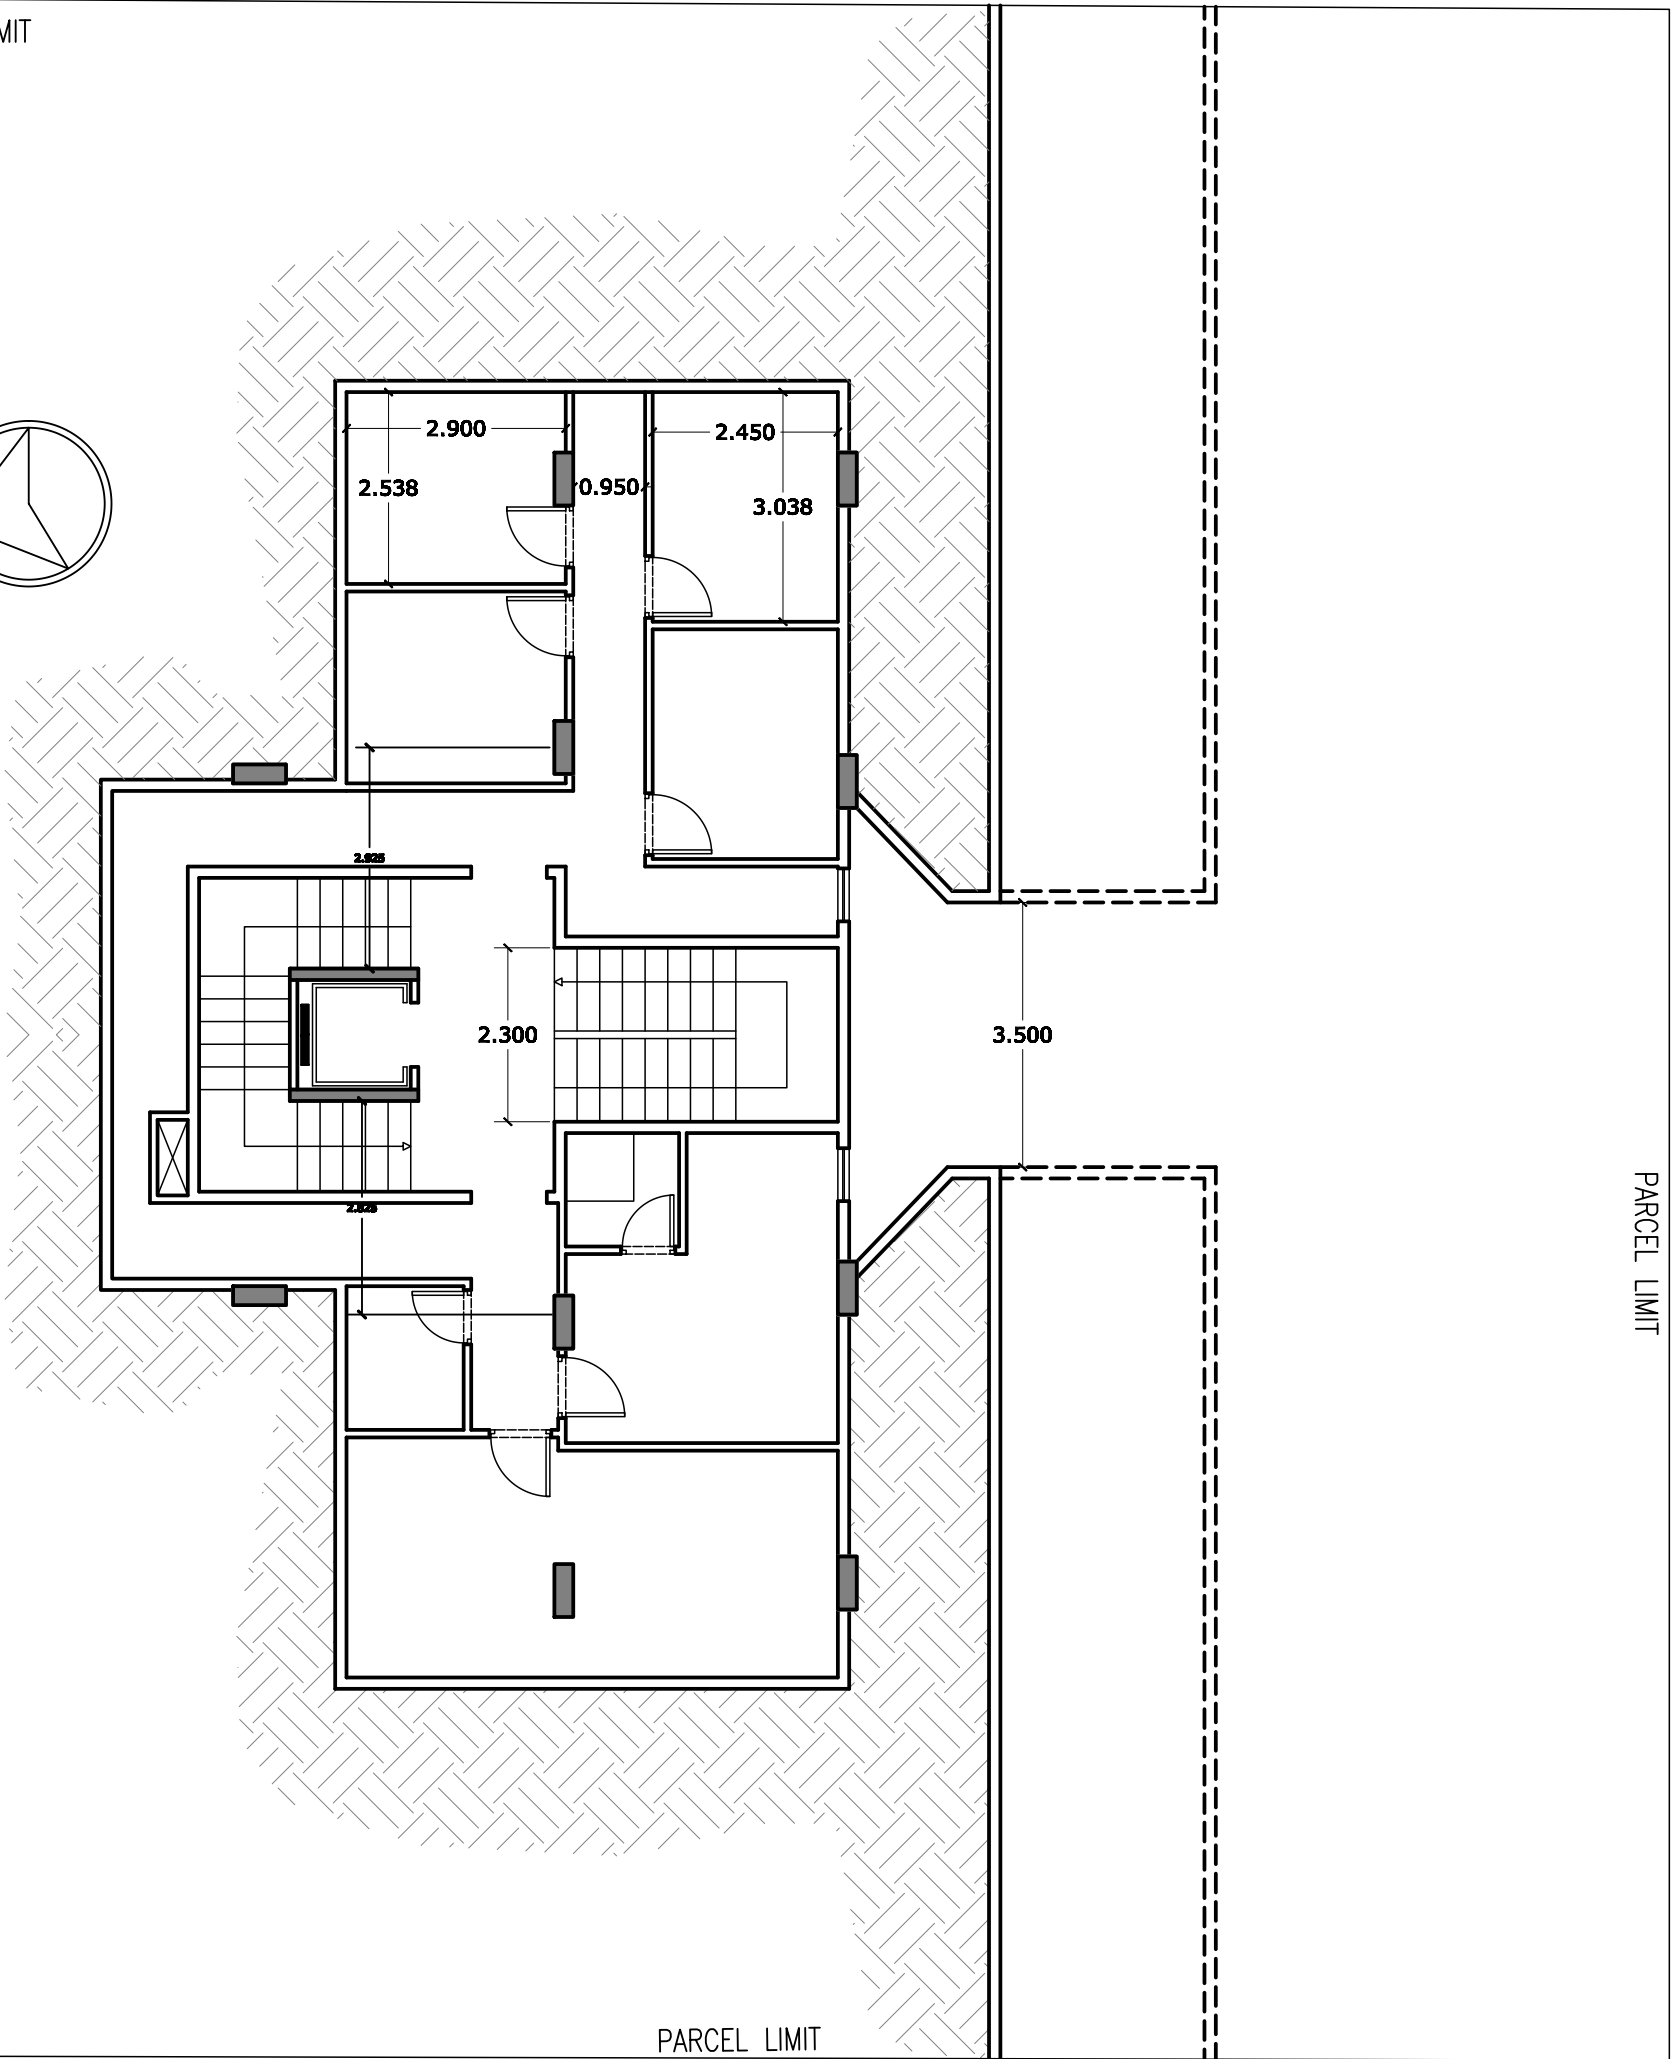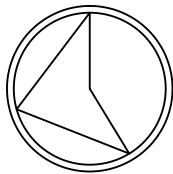

PARCEL LIMIT

KEY PLAN



NOTES

1. ALL DIMENSIONS ARE IN METERS EXCEPT SPECIFIED OTHERWISE

| | | | |
|-----|-----------------------|----------|---------|
| B | CONSTRUCTION REVISION | DATE | BY |
| A | GENERAL REVISION | 08/08/08 | LST |
| 0 | FIRST ISSUE | 13/08/08 | LST |
| REV | DESCRIPTION | DATE | MADE BY |

PROJECT:
**SEHAILEH
RESIDENTIAL
BUILDING
818**

COMPANY:
**TECHNICAL ENTERPRISES
COMPANY sari**
Adonis, Lycée de Ville Street
Joseph Stephan Bldg,
P.O. Box: 218 Jounieh, LEBANON
Tel: 09 / 218077
Fax: 09 / 218079
e-mail: mail@tecanib.com
www.tecanib.com

DRAWING TITLE:
**PLAN VIEW
UNDERGROUND 2**

| | | |
|--------------------|-----------------|-------------------|
| DATE: 13/08/08 | SCALE: 1:100 | SHEET NO.: A 3 |
| MADE BY: LST | | |
| CONSTRUCTION No. 1 | | Rev. |
| S R B - 8 1 8 D | 1 0 1 1 A | |